


PROPOSED SUPERELEVATION SECTION RIGHT SIDE SLOPE (SHOWN)

STA 1698+55 TO STA 1709+36
 STA 1750+98 TO STA 1762+01
 STA 1779+34 TO STA 1791+27

LEGEND

- ① EX P.C.C. PAVEMENT (9'-6"-9')
- ② EX BITUMINOUS CONCRETE SURFACE (3 1/2"±)
- ③ EX LEVELING BINDER, (MACHINE METHOD), MIXTURE B, TYPE 2 (VARIABLE DEPTH)
- ④ EX LEVELING BINDER, (MACHINE METHOD), MIXTURE C, TYPE 2, (1')
- ⑤ EX BITUMINOUS BASE COURSE WIDENING (9')
- ⑥ EX 1 1/2" BITUMINOUS CONCRETE SURFACE COURSE, MIXTURE D, CLASS I, TYPE 2
- ⑦ EX AGGREGATE SHOULDER, TYPE B
- ⑧ RESERVED
- ⑨ RESERVED
- ⑩ HOT-MIX ASPHALT SURFACE COURSE, MIX "C", N50 (1 1/2")
- ⑪ HOT-MIX ASPHALT SURFACE REMOVAL, 1 1/2"
- ⑫ AGGREGATE SHOULDERS, TYPE B
- ⑬ PAINT PAVEMENT MARKING - LINE 5"

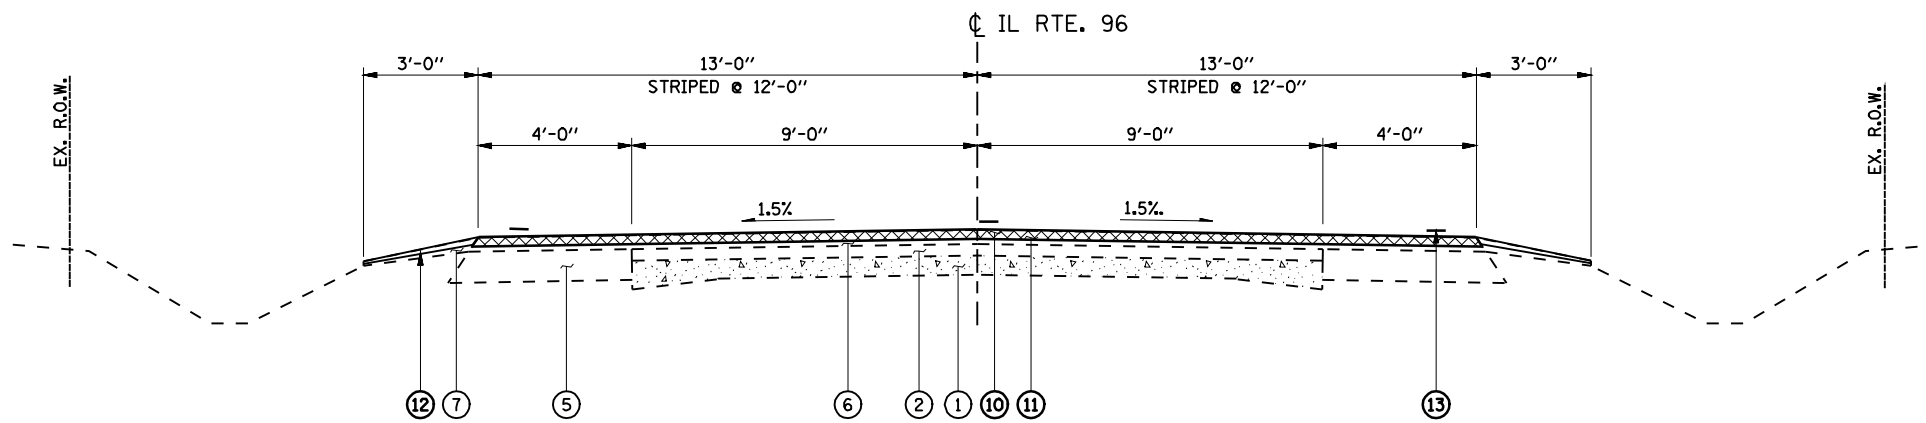

PROPOSED TYPICAL SECTION

STA 1709+36 TO STA 1750+98
 STA 1762+01 TO STA 1779+34
 STA 1791+27 TO STA 1890+09

FILE NAME =	USER NAME = laughlinr1	DESIGNED -	REVISED -	STATE OF ILLINOIS DEPARTMENT OF TRANSPORTATION	IL RTE. 96 TYPICAL SECTIONS				F.A.S. RTE.	SECTION	COUNTY	TOTAL SHEETS	SHEET NO.	
er\pwork\PWIDOT\LAUGHLINRL\dms30940	672826-ah-t-typico1.dgn	DRAWN - AAD	REVISED -		SCALE: NONE	SHEET NO.	OF SHEETS	STA.	TO STA.	1597	12(RS-7) & 13(RS-6)	ADAMS	29	7
	PLOT SCALE = 20.0000' / IN.	CHECKED - JAC	REVISED -						CONTRACT NO. 72B26					
	PLOT DATE = Feb-04-2010 02:24:52PM	DATE - 6/11/2007	REVISED -						FED. ROAD DIST. NO. ILLINOIS FED. AID PROJECT					