
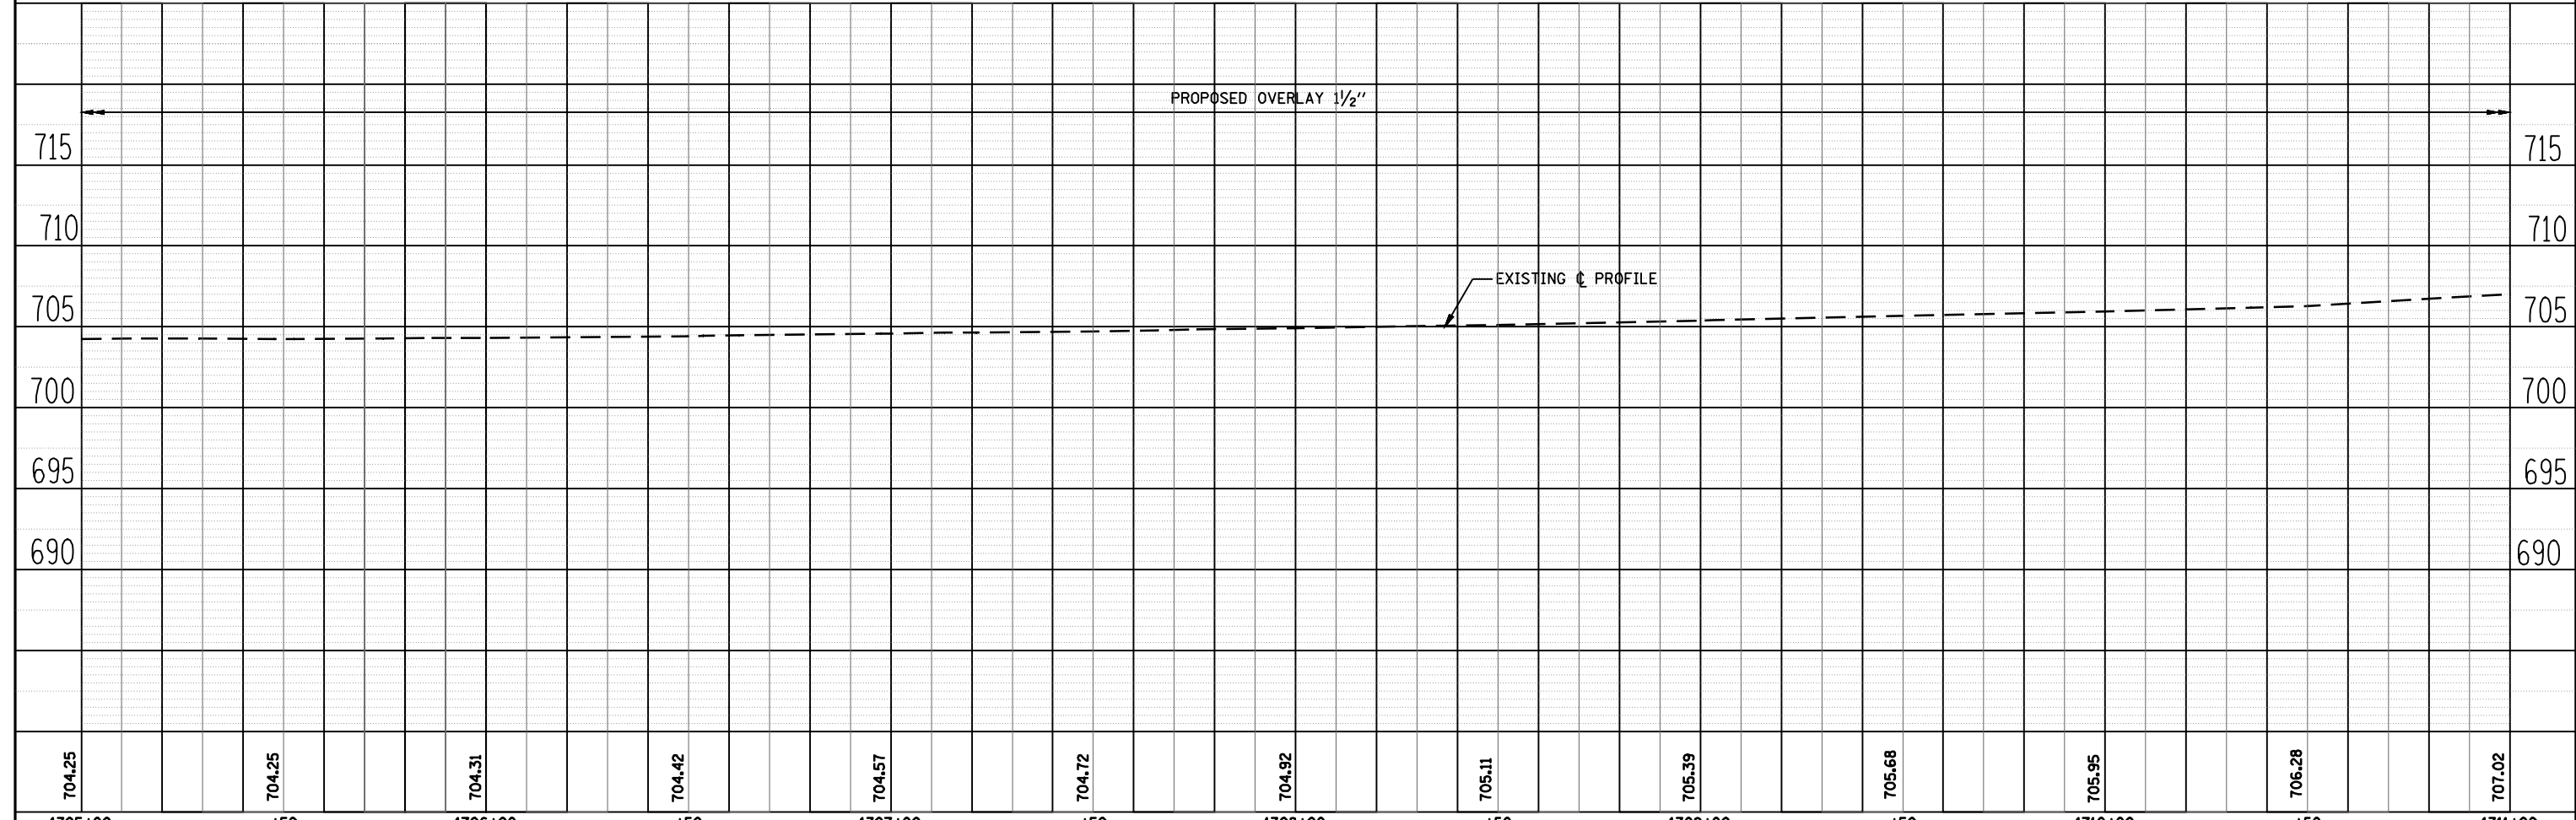


DATE	
BY	
REVIEWED	
PLANNED	
NOTE BOOK	
NO.	
CADD FILE NAME	

DATE	
BY	
REVIEWED	
PLANNED	
NOTE BOOK	
NO.	
CADD FILE NAME	

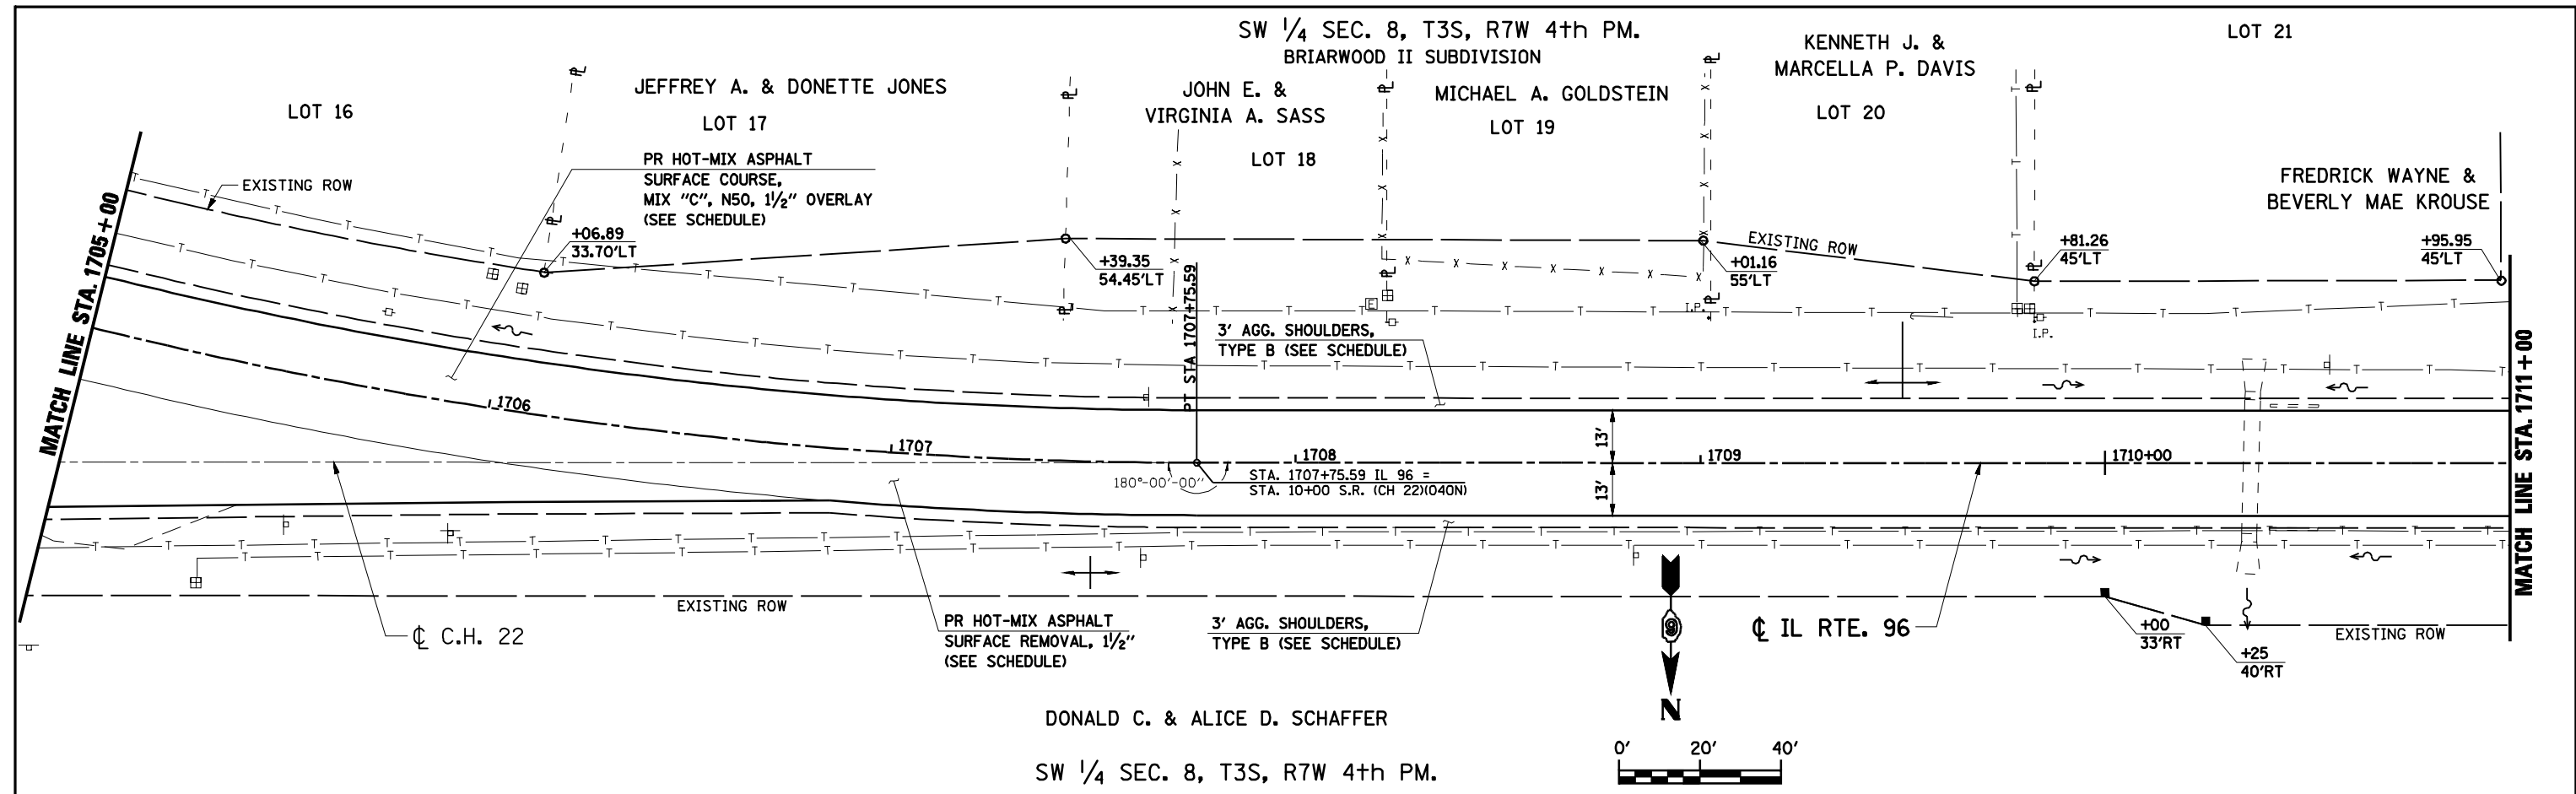

FILE NAME =	USER NAME = laughlinr1	DESIGNED -	REVISED -
c:\pwork\PWIDOT\LAUGHLINR\dm30940\672826-sh-t-p1npr-f1.dgn		DRAWN -	REVISED -
		CHECKED -	REVISED -
		DATE -	REVISED -

**STATE OF ILLINOIS
DEPARTMENT OF TRANSPORTATION**

SCALE: 1" = 20' SHEET NO. OF SHEETS STA. 1698+55 TO STA. 1705+00

F.A.S. RTE.	SECTION	COUNTY	TOTAL SHEETS NO.
1597	12(RS-7) & 13(RS-6)	ADAMS	29
CONTRACT NO. 72B26			SHEET NO. 10
FED. ROAD DIST. NO.		ILLINOIS FED. AID PROJECT	