

SW 1/4 SEC. 8, T3S, R7W 4th PM.

BRIARWOOD II SUBDIVISION

LOT 4

LOT 1

LOT 3

LOT 5

BITTERSWEET ST.

PR HOT-MIX ASPHALT
SURFACE COURSE,
MIX "C", N50, 1 1/2" OVERLAY
(SEE SCHEDULE)

3' AGG. SHOULDERS,
TYPE B (SEE SCHEDULE)

EXISTING ROW

EXISTING ROW

MATCH LINE STA. 1711 +00

MATCH LINE STA. 1717 +00

25'R
(TYP.)

89°-43'-38"
STA. 1711+44.00 IL 96 =
STA. 20+00 BITTERSWEET STREET

1712

1713

1714

13'
13'

1715+00

1716

IL RTE. 96

EXISTING ROW

3' AGG. SHOULDERS,
TYPE B (SEE SCHEDULE)


PR HOT-MIX ASPHALT
SURFACE REMOVAL, 1 1/2"
(SEE SCHEDULE)

SW 1/4 SEC. 8, T3S, R7W 4th PM.



PLAN	REVIEWED	DATE
NOTE BOOK	ALIGNED	
NO.	CADD FILE NAME	

PROFILE	REVIEWED	DATE
NOTE BOOK	GRADES CHECKED	
NO.	STRUCTURE NOTATIONS CHKD	

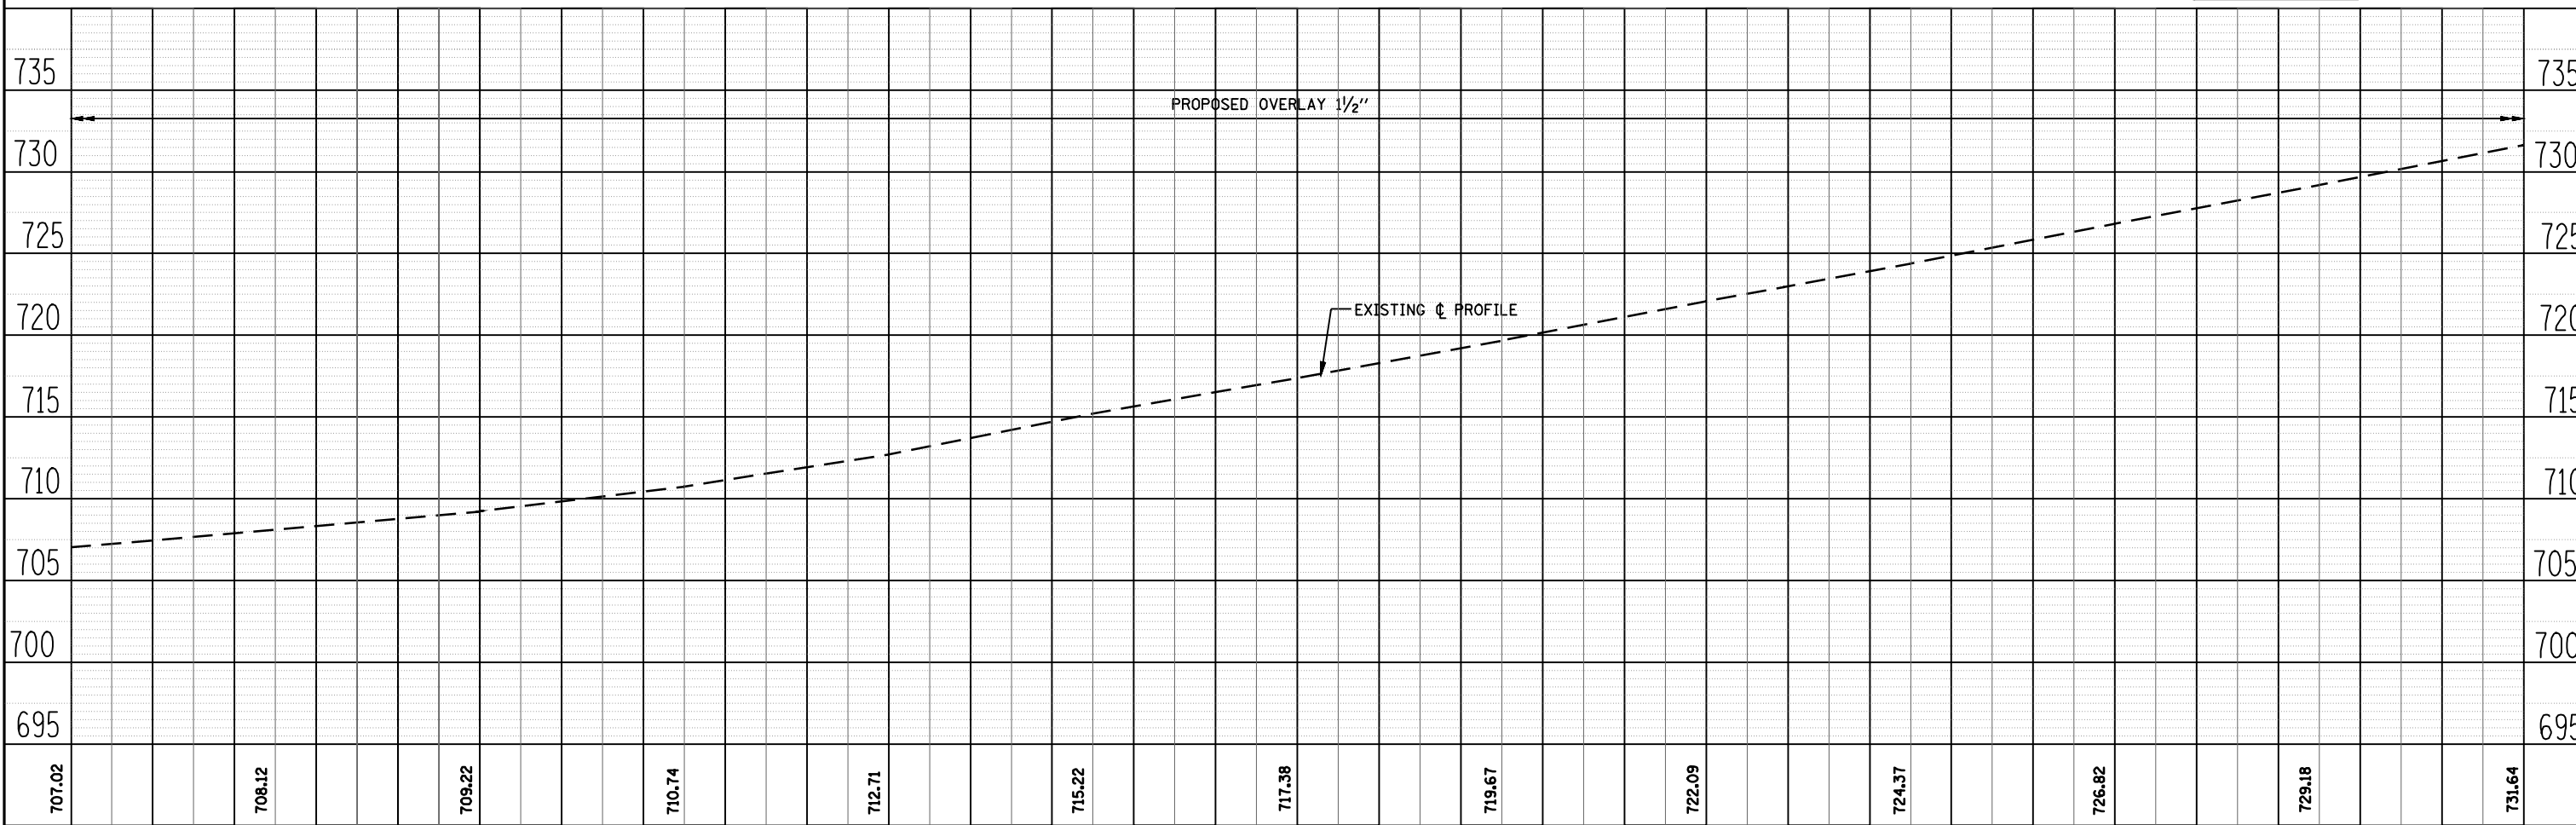

1711+00	+50	1712+00	+50	1713+00	+50	1714+00	+50	1715+00	+50	1716+00	+50	1717+00
707.02		708.12		709.22		710.74		712.71		715.22		717.38
												719.67
												722.09
												724.37
												726.82
												729.18
												731.64

STATE OF ILLINOIS
DEPARTMENT OF TRANSPORTATION

SCALE: 1" = 20' SHEET NO. OF SHEETS STA. 1698+55 TO STA. 1705+00

F.A.S. RTE.	SECTION	COUNTY	TOTAL SHEETS	SHEET NO.
1597	12(RS-7) & 13(RS-6)	ADAMS	29	11
CONTRACT NO. 72B26				
FED. ROAD DIST. NO.		ILLINOIS FED. AID PROJECT		