
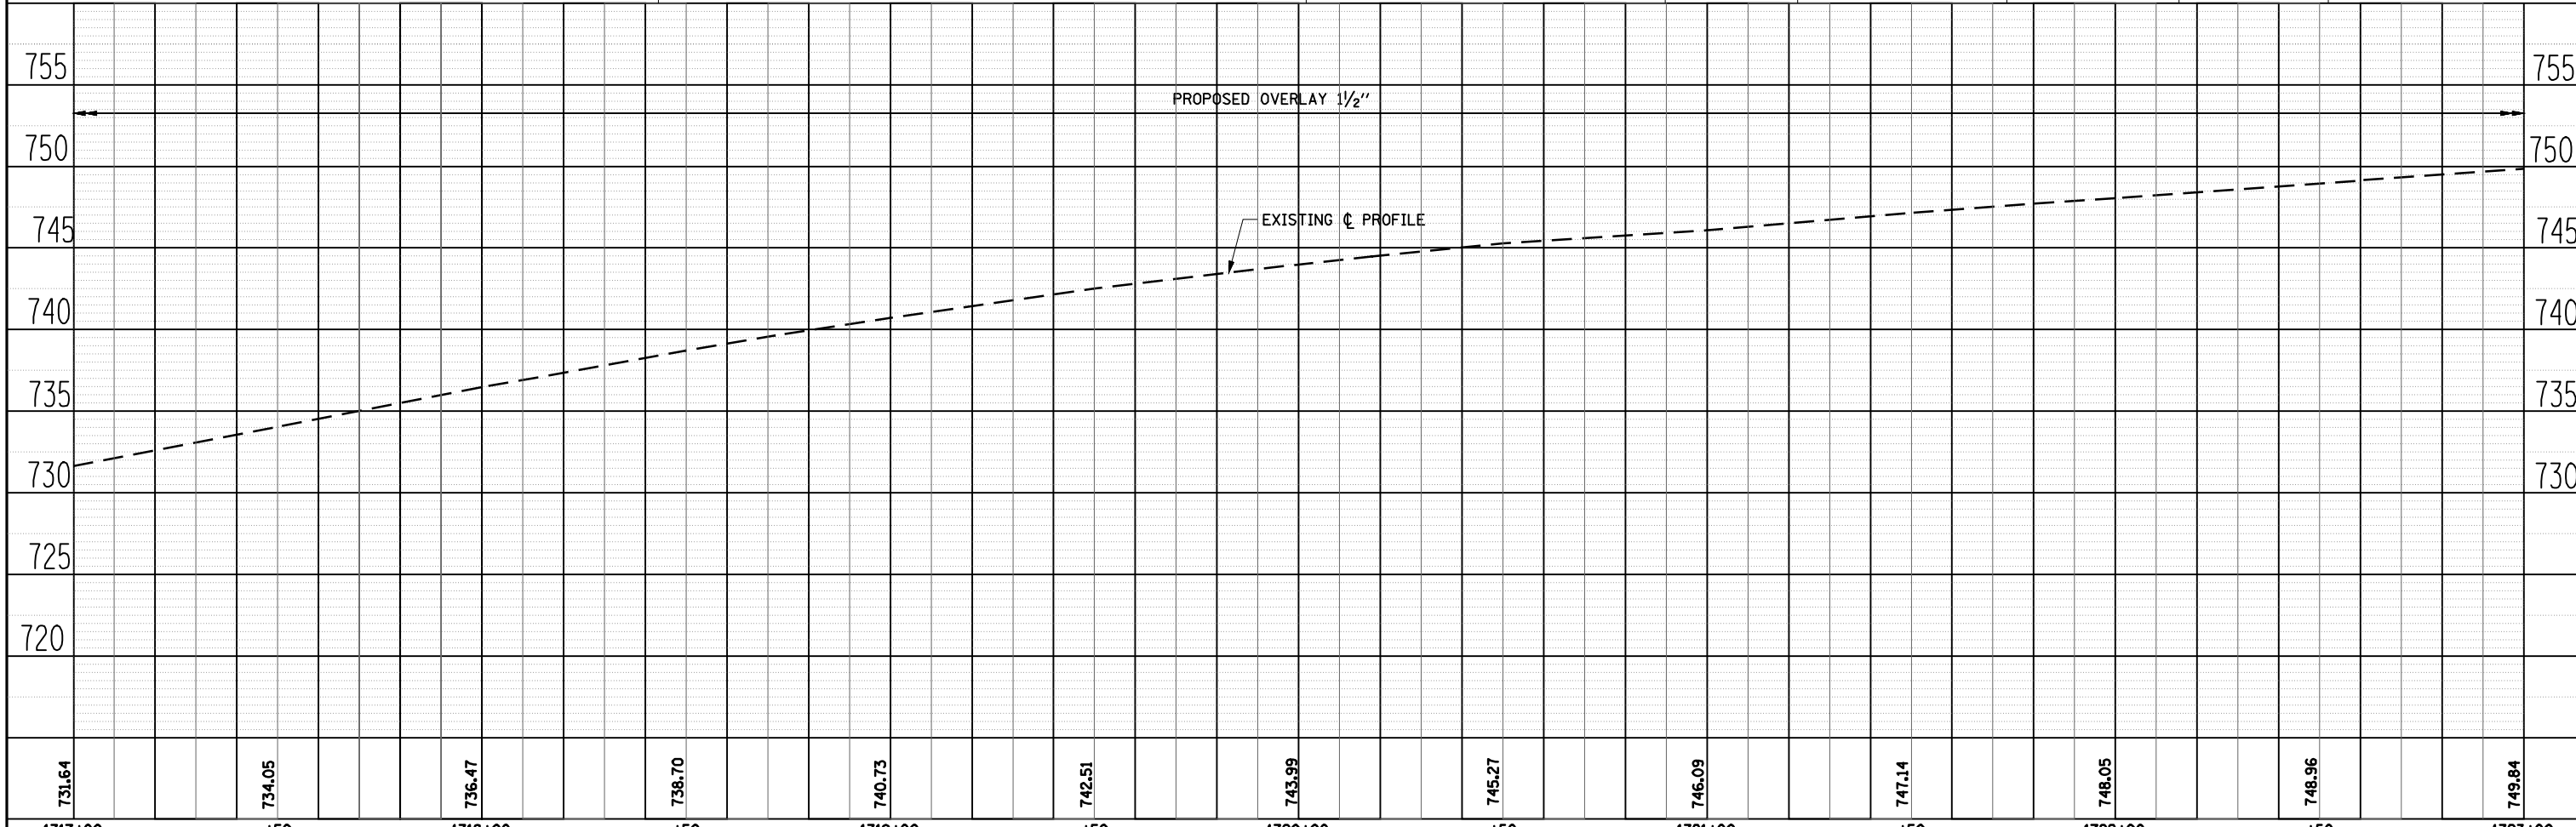


| | | | |
|------|----------------|----|------|
| PLAN | REVIEWED | BY | DATE |
| | PLOTTED | | |
| | ALIGNED | | |
| | CHECKED | | |
| | NO. _____ | | |
| | CADD FILE NAME | | |

| | | | |
|---------|--------------------------|----|------|
| PROFILE | REVIEWED | BY | DATE |
| | PLOTTED | | |
| | GRADES CHECKED | | |
| | STRUCTURE NOTATIONS CHKD | | |
| | NO. _____ | | |

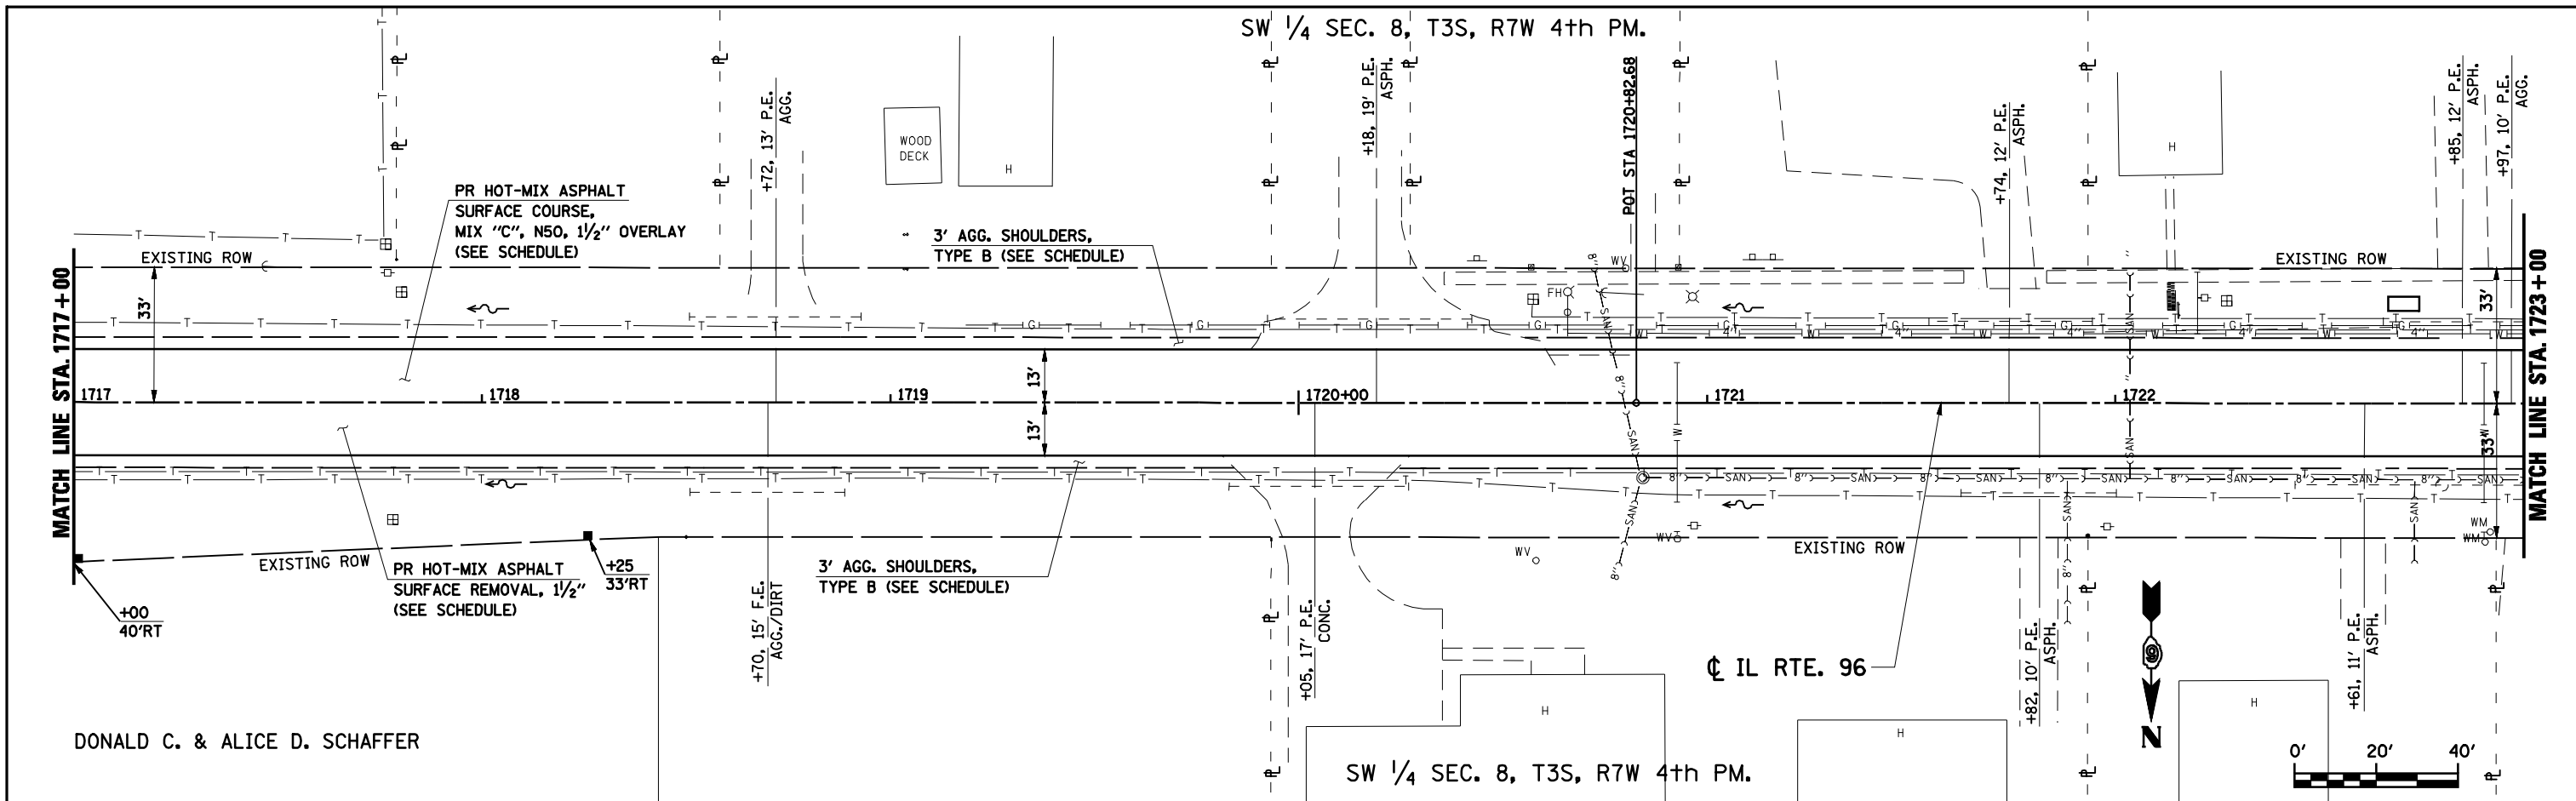

| | | | | | | | | | | | | |
|---------|--------|---------|--------|---------|--------|---------|--------|---------|--------|---------|--------|---------|
| 731.64 | 734.05 | 736.47 | 738.70 | 740.73 | 742.51 | 743.99 | 745.27 | 746.09 | 747.14 | 748.05 | 748.96 | 749.84 |
| 1717+00 | +50 | 1718+00 | +50 | 1719+00 | +50 | 1720+00 | +50 | 1721+00 | +50 | 1722+00 | +50 | 1723+00 |