
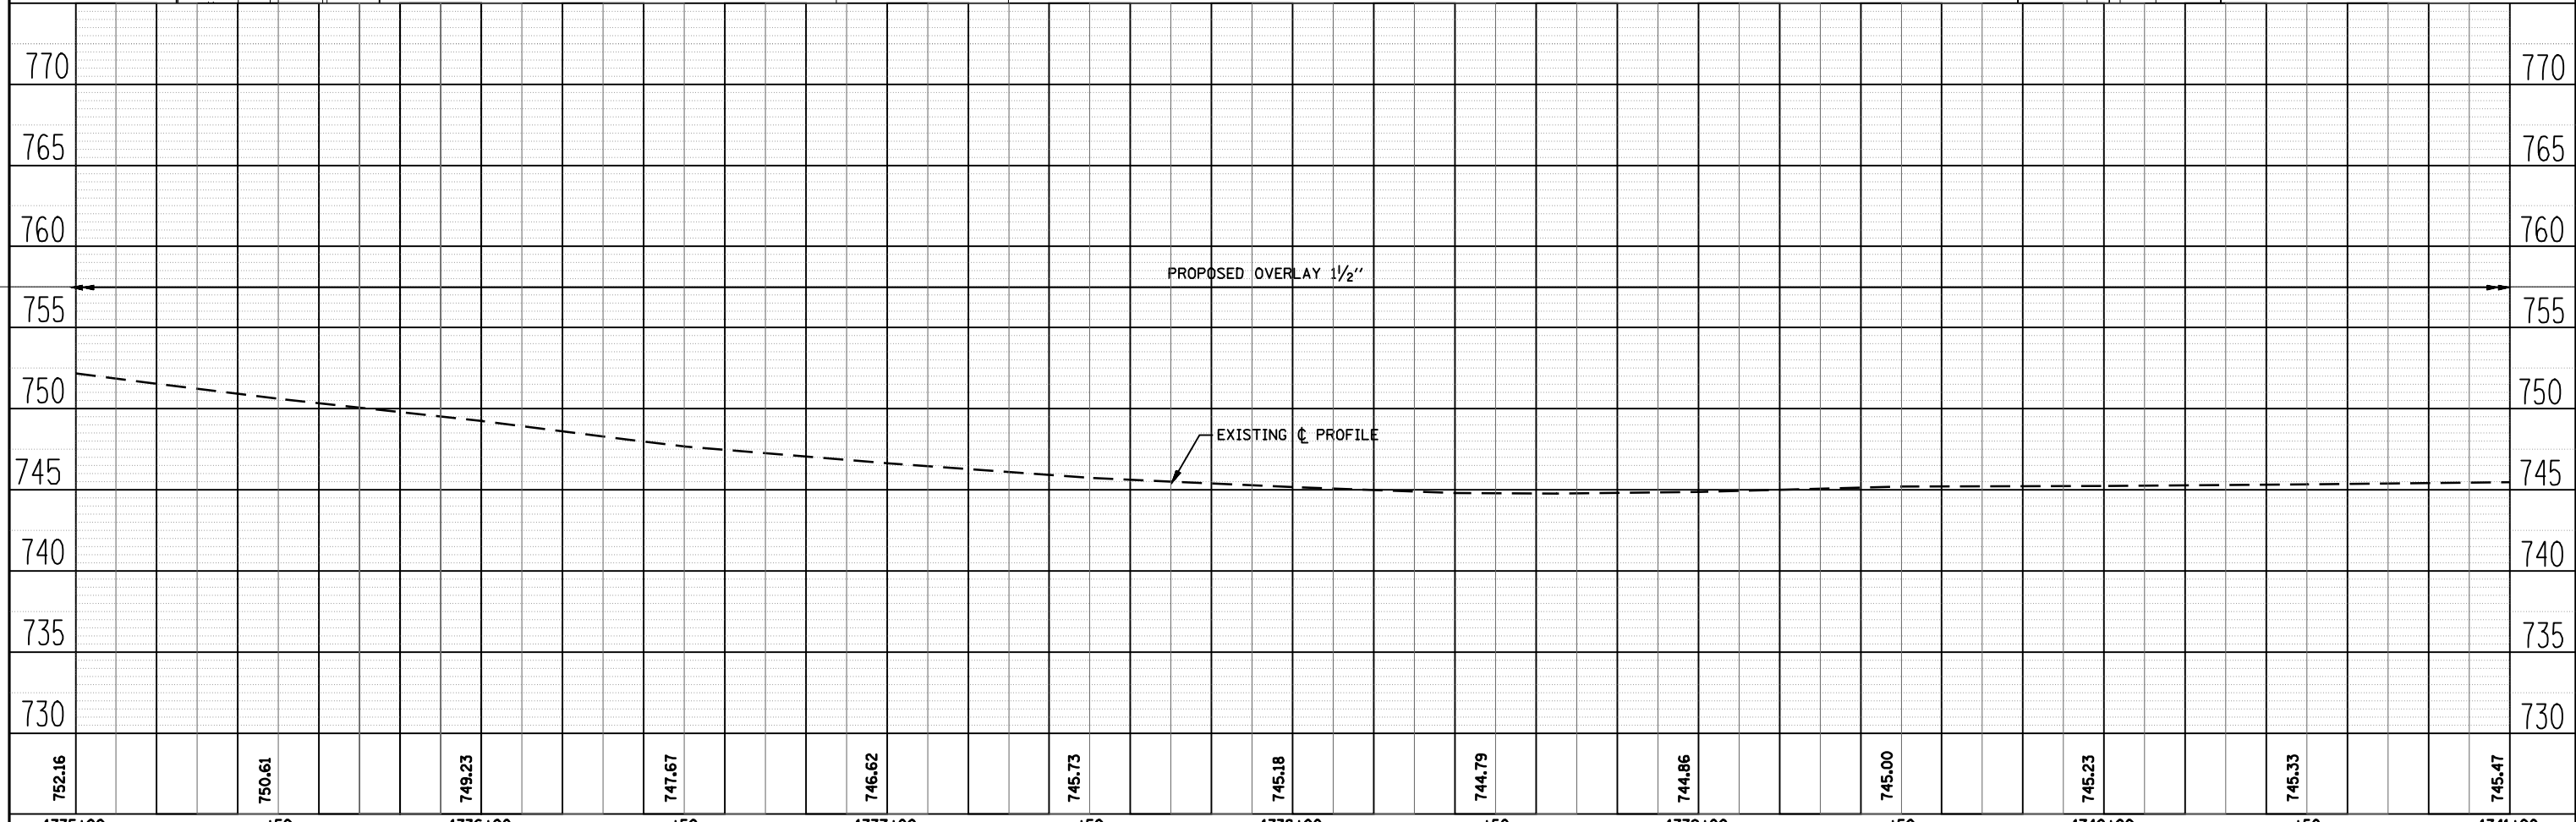


PLAN	REVIEWED	BY	DATE
	PLOTTED		
	ALIGNED		
	CHECKED		
	NO. _____		
	CADD FILE NAME		

PROFILE	REVIEWED	BY	DATE
	PLOTTED		
	GRADES CHECKED		
	STRUCTURE NOTATIONS OK'D		
	NO. _____		

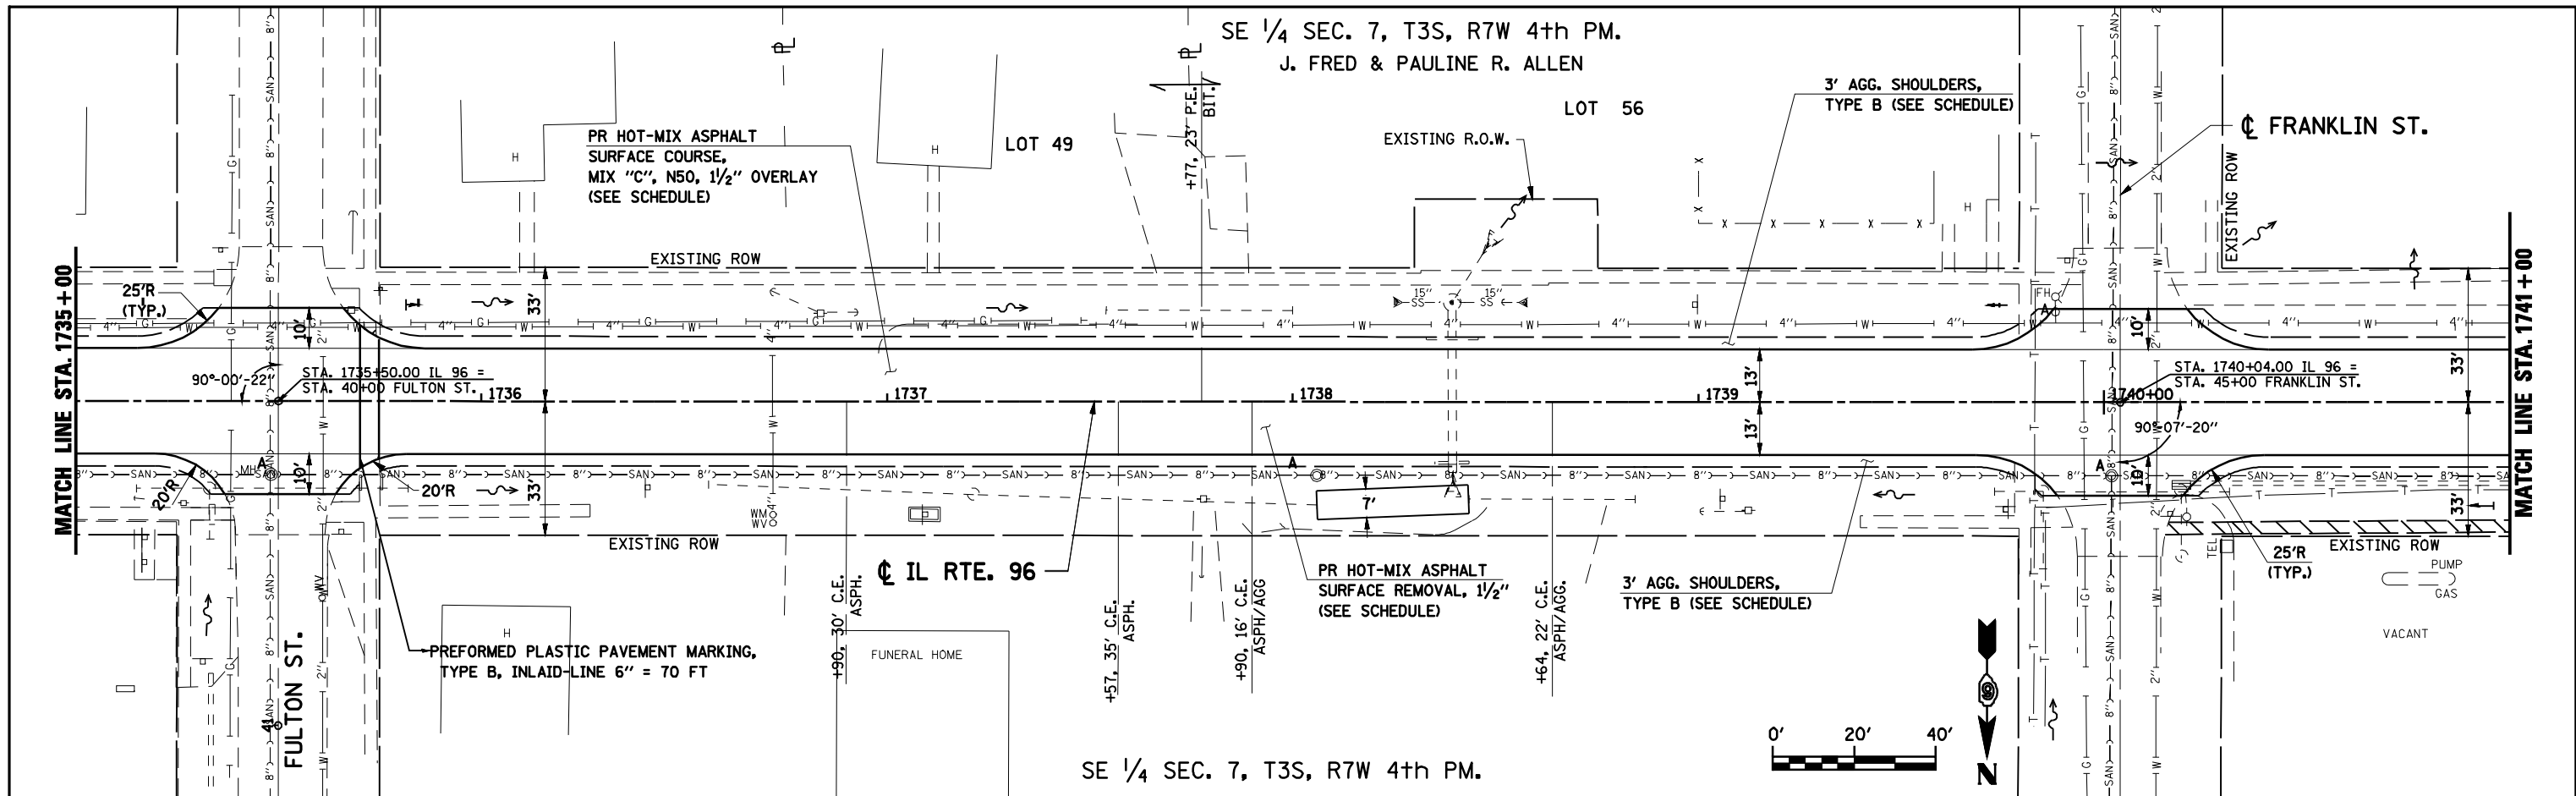

752.16	750.61	749.23	747.67	746.62	745.73	745.18	744.79	744.86	745.00	745.23	745.33	745.47			
1735+00	+50	1736+00	+50	1737+00	+50	1738+00	+50	1739+00	+50	1740+00	+50	1741+00			
FILE NAME =		USER NAME = laughlinr1		DESIGNED -		REVISED -		DRAWN -		REVISED -		CHECKED -		REVISED -	
c:\pwork\PWIDOT\LAUGHLINR1\dms30940\672826-sh1-p1npr f2.dgn				DATE -		REVISD -		SCALE:		SHEET NO. OF SHEETS		STA. TO STA.		F.A.S. RTE. SECTION COUNTY TOTAL SHEETS NO. 1597 12(RS-7) & 13(RS-6) ADAMS 29 15	
PLOT SCALE = 48.000' / IN.		PLOT DATE = Feb-04-2010 02:25:14PM		CONTRACT NO. 72B26		ILLINOIS FED. AID PROJECT									

STATE OF ILLINOIS
DEPARTMENT OF TRANSPORTATION