


**LEGEND**


- ① P.C.C. PAVEMENT
- ② BIT. CONC. OVERLAY 10 1/2"
- ③ BIT. CONC. BASE COURSE WIDENING 9"
- ④ AGGREGATE SHOULDERS
- ⑤ HMA SURFACE COURSE 1 1/2"
- ⑥ PAINT PAVEMENT MARKING LINE - 5"

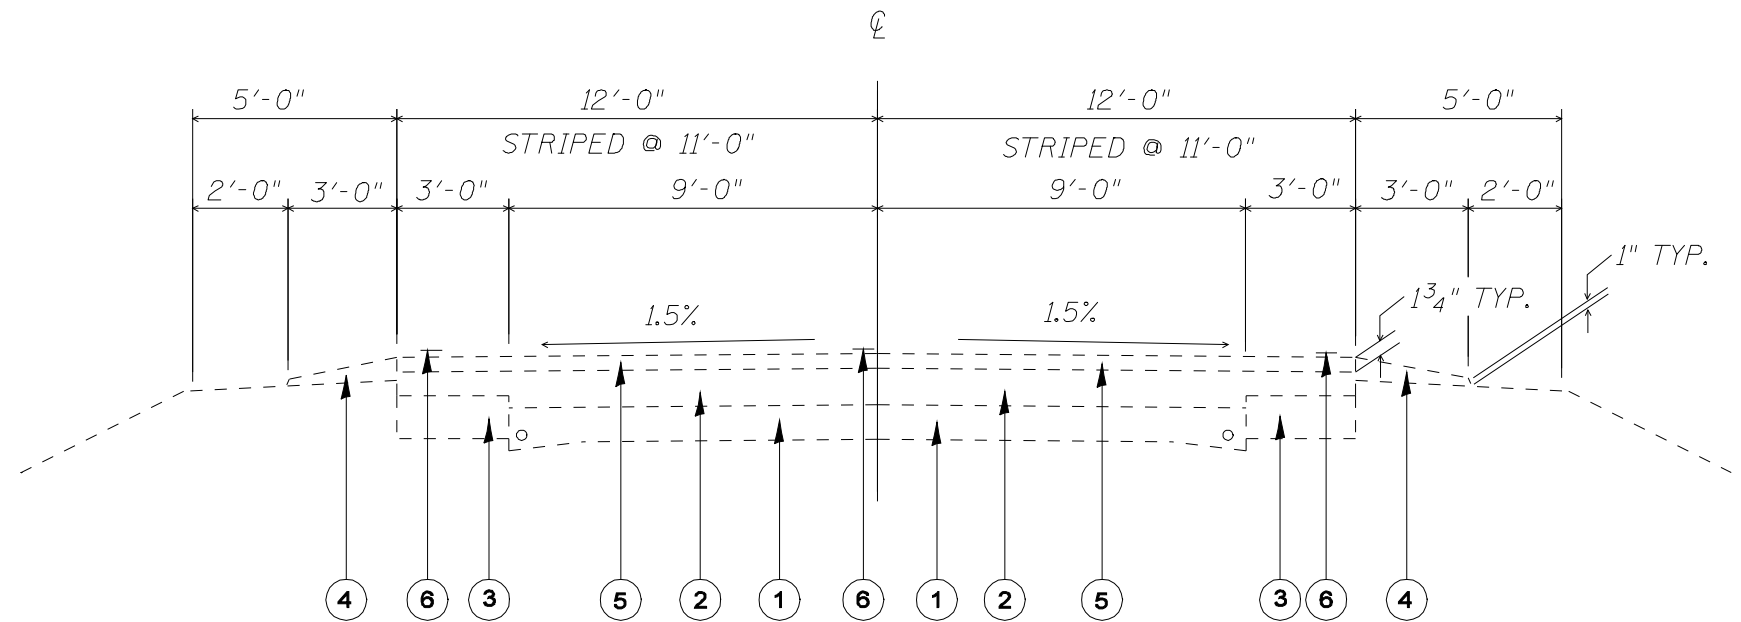

*IL 10*  
 STA. 815+12 TO 822+20

NOT DRAWN TO SCALE

CONCRETE CURB AND  
 GUTTER, TYPE B6.24

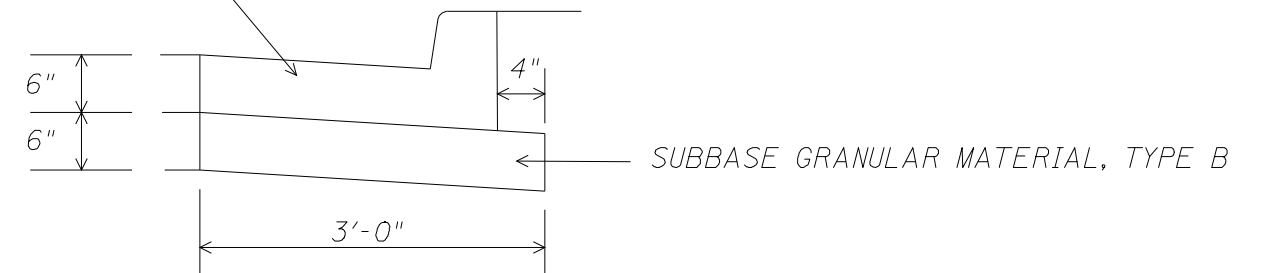

SUBBASE GRANULAR MATERIAL DETAIL

FILE NAME =	USER NAME = laughlinr1	DESIGNED -	REVISED -	<b>STATE OF ILLINOIS DEPARTMENT OF TRANSPORTATION</b>	<b>TYPICAL SECTION</b>			F.A.S. RTE.	SECTION	COUNTY	TOTAL SHEETS	SHEET NO.		
er\pwork\PWIDOT\LAUGHLINRL\dms20672\672852-shr-typico1.dgn	672852-shr-typico1.dgn	DRAWN -	REVISED -		SCALE:	SHEET NO.	OF SHEETS	STA.	TO STA.	1585	3T	MASON	20	4
	PLOT SCALE = 4.0000' / IN.	CHECKED -	REVISED -		CONTRACT NO. 72B52									
	PLOT DATE = Feb-09-2010 10:10:04AM	DATE -	REVISED -		ILLINOIS FED. AID PROJECT									