


STAGE I CONSTRUCTION DETAILS
(LOOKING SOUTH)

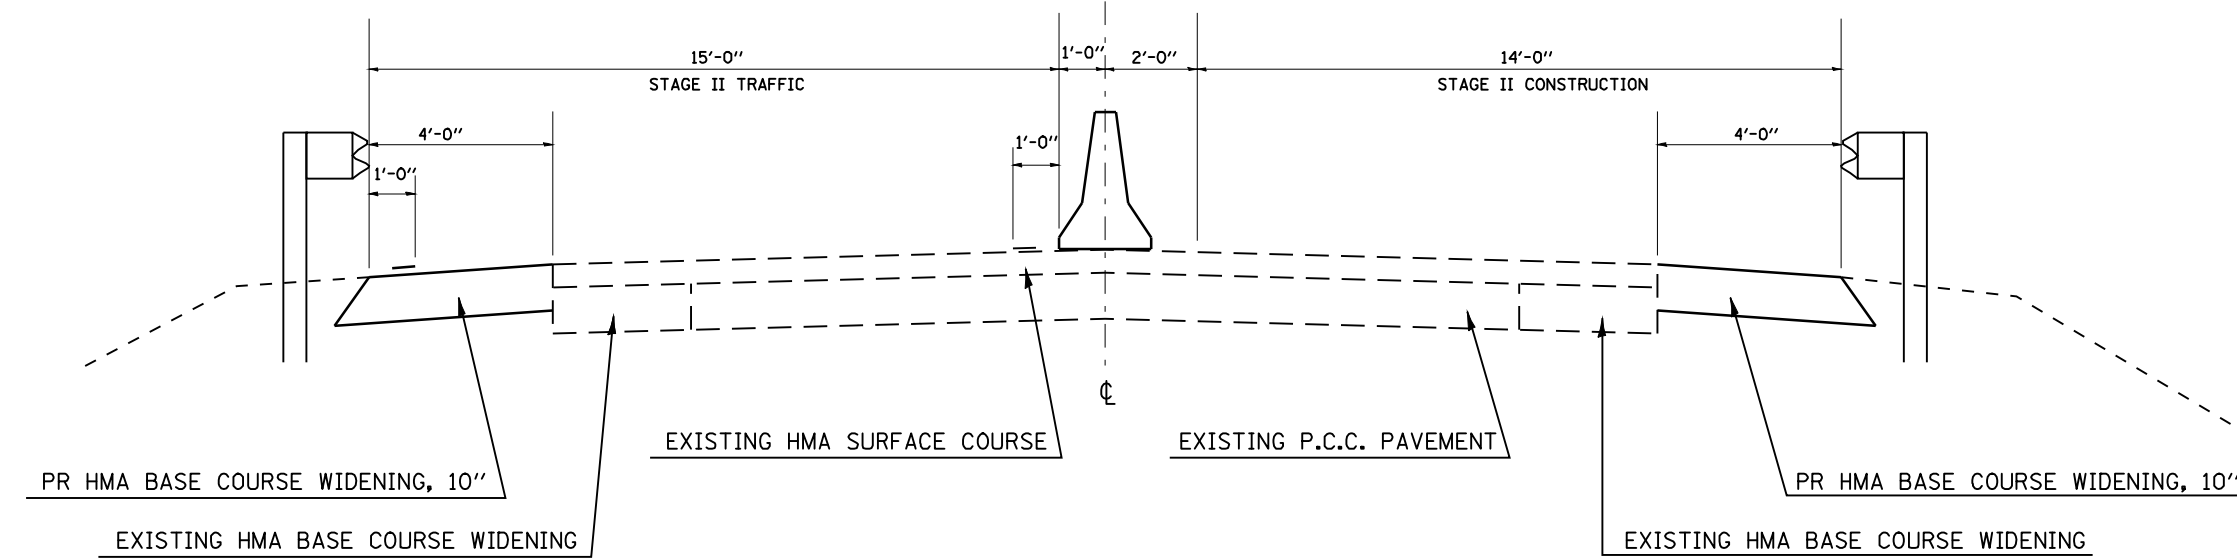

STAGE II CONSTRUCTION DETAILS
(LOOKING SOUTH)

FILE NAME =	USER NAME = laughlinr1	DESIGNED -	REVISED -	STATE OF ILLINOIS DEPARTMENT OF TRANSPORTATION	TYPICAL STAGING SECTIONS		F.A.P. RTE.	SECTION	COUNTY	TOTAL SHEETS	SHEET NO.
e:\pwork\pwidot\LAUGHLINRL\dms27159\672c28-sht-details.dgn	DRAWN -	REVISED -	514				107RS-5	HANCOCK	30	24	
PLOT SCALE = 50.0000' / IN.	CHECKED -	REVISED -	CONTRACT NO. 72C28								
PLOT DATE = Feb-08-2010 11:14:47AM	DATE -	REVISED -	FED. ROAD DIST. NO. 6 ILLINOIS FED. AID PROJECT								
				SCALE:	SHEET NO.	OF SHEETS	STA.	TO STA.			