
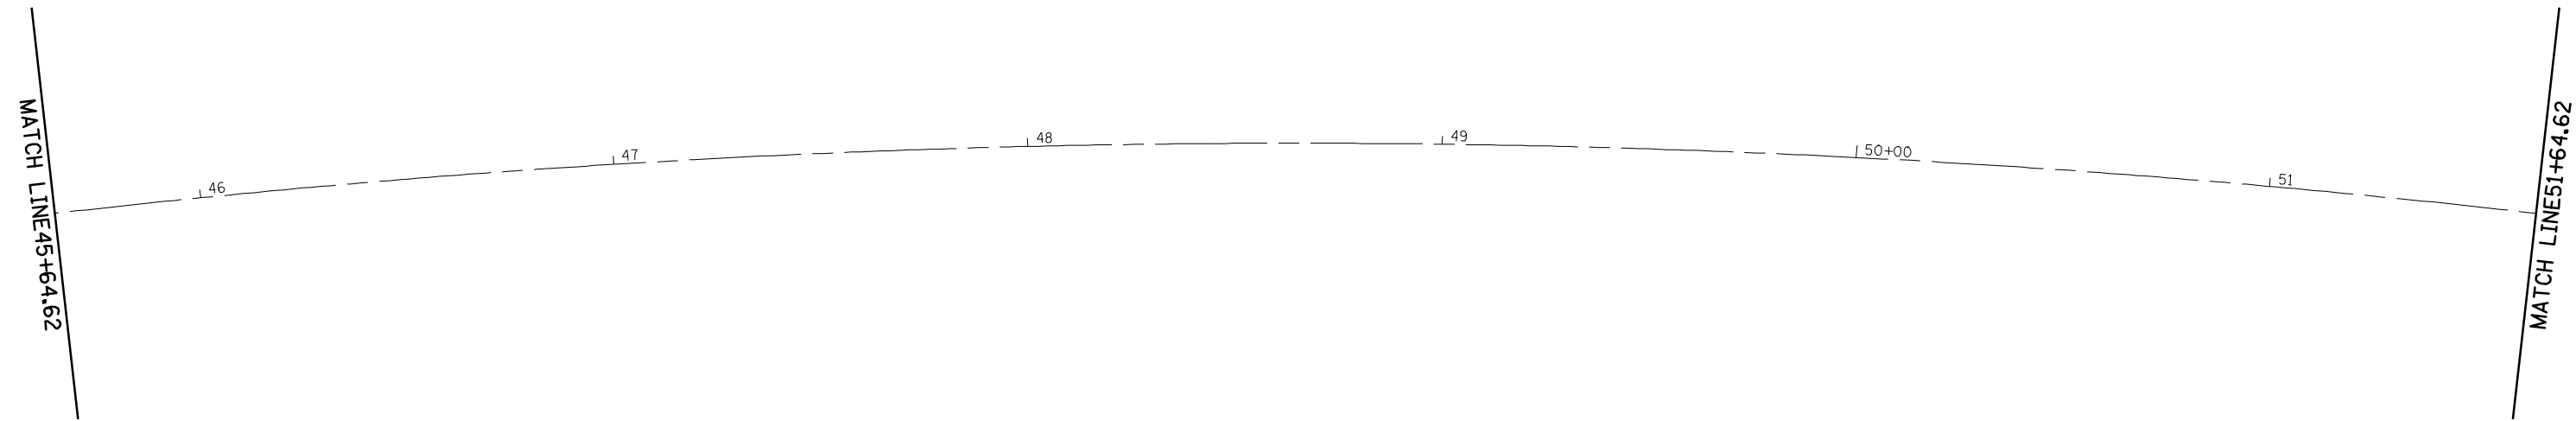
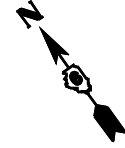


EXIST. CURVE 305
 PI STA. = 40+06.35
 Δ = 22° 00' 21" (RT)
 D = 2° 48' 04"
 R = 2,045.43'
 T = 397.70'
 L = 785.60'
 E = 38.30'
 e = 5.30%
 T.R. = 43.3'
 S.E. RUN = 153'
 P.C. STA. = 36+08.65
 P.T. STA. = 43+94.25

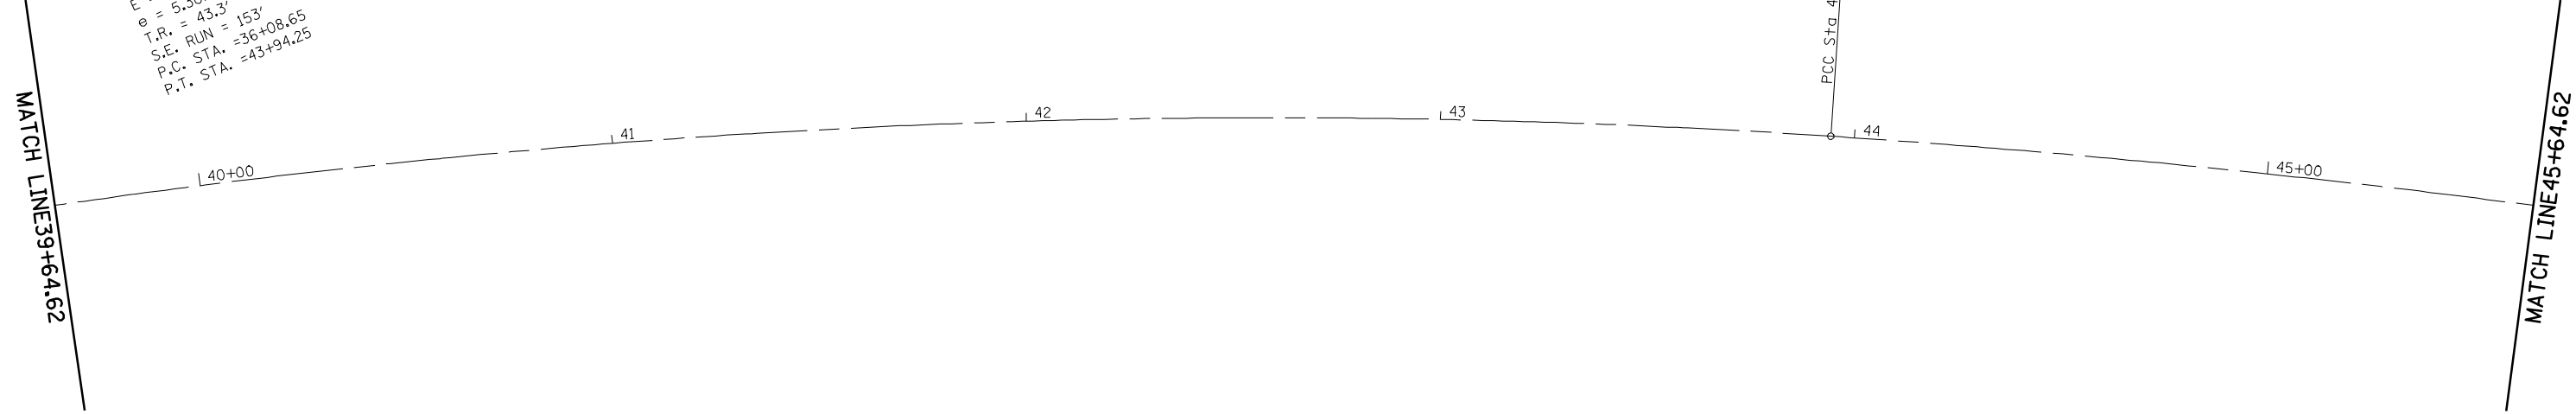

FILE NAME =	USER NAME = laughlinr1	DESIGNED -	REVISED -
es:\pwwork\pwidot\LAUGHLINRL\0118526\0672C34-planshta2.IDOT_REV.dgn		DRAWN -	REVISED -
	PLOT SCALE = 40.0000' / IN.	CHECKED -	REVISED -
	PLOT DATE = Feb-09-2010 09:31:35AM	DATE -	REVISED -

**STATE OF ILLINOIS
 DEPARTMENT OF TRANSPORTATION**

PLAN VIEW / LINE DIAGRAM

SCALE: SHEET NO. OF SHEETS STA. TO STA.

F.A.P. RTE.	SECTION	COUNTY	TOTAL SHEETS	SHEET NO.
566	(121, INRHMRS-3	SCOTT	35	18
CONTRACT NO. 72C34			ILLINOIS FED. AID PROJECT	