



PAVING OMISSION
124+70 TO 141+60

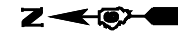


MATCH LINE 136+78.40

MATCH LINE 142+78.40

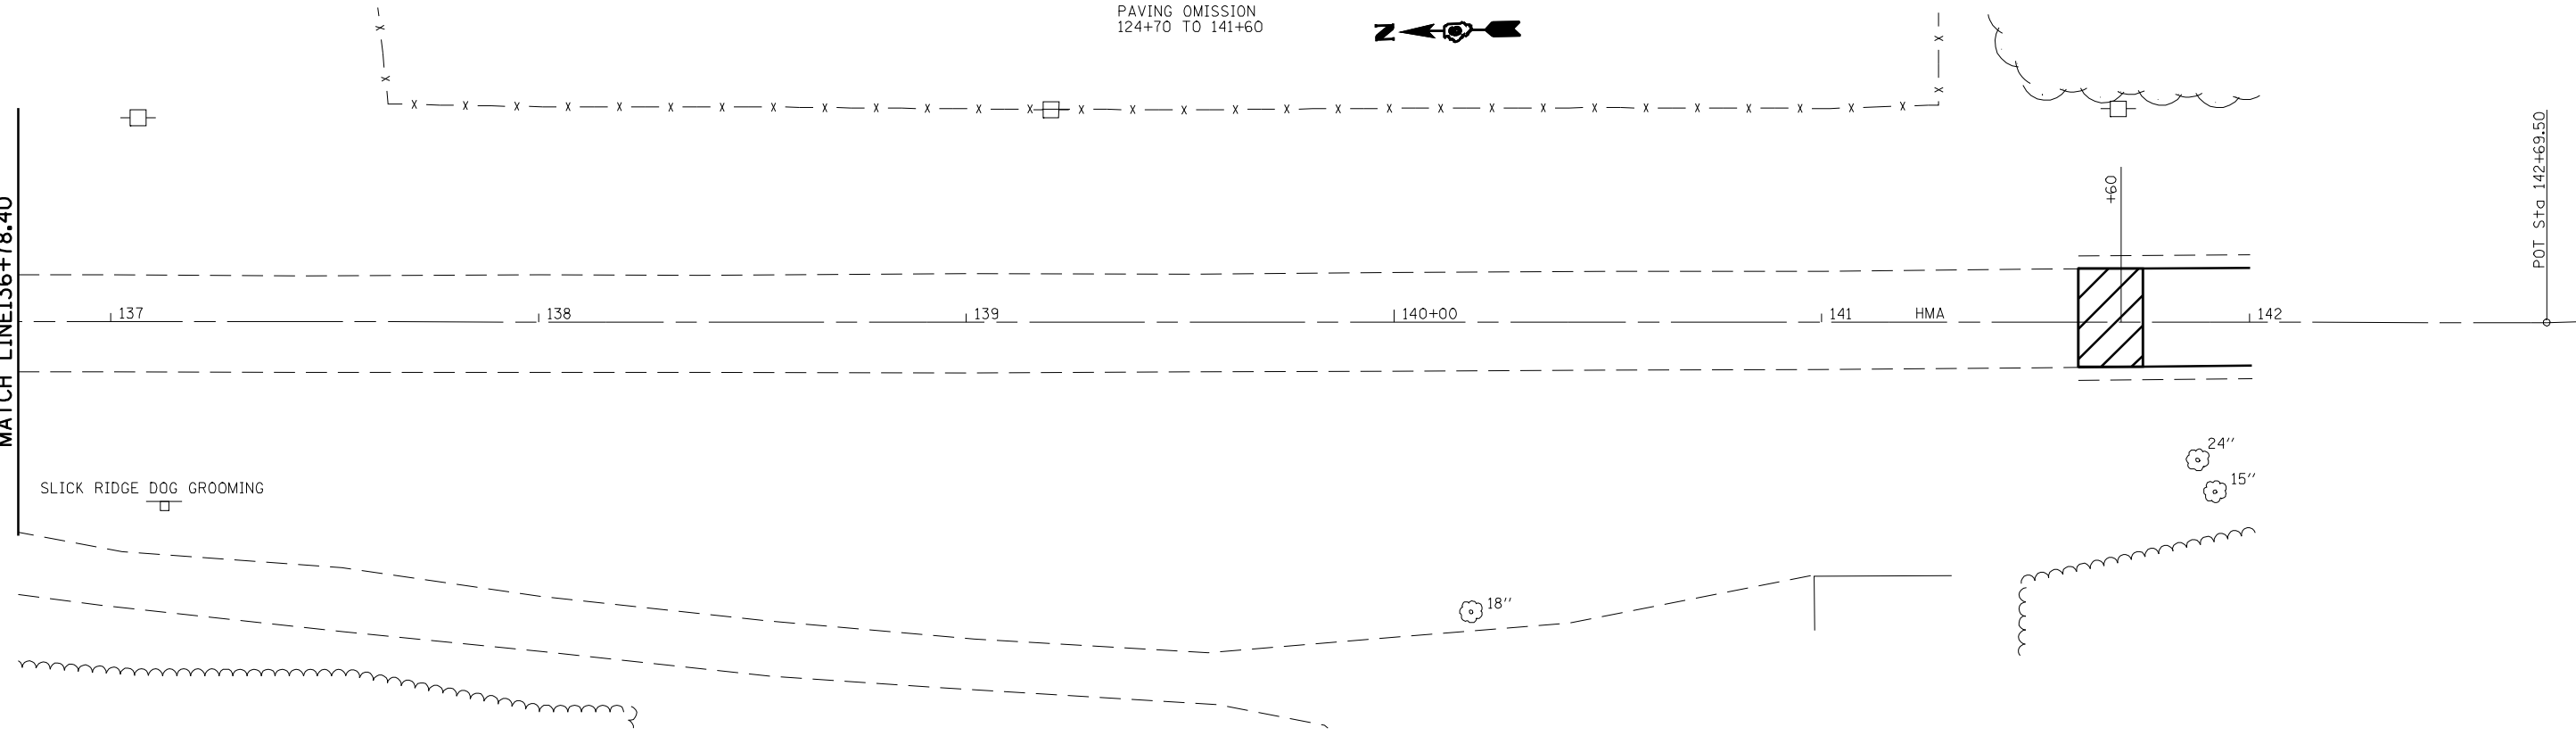

MATCH LINE 142+78.40

MATCH LINE 148+78.40

 

FILE NAME =	USER NAME = laughlinr1	DESIGNED -	REVISED -
es:\pwork\PWIDOT\LAUGHLINRL\0118526\0672C34-planshta2.IDOT_REV.dgn		DRAWN -	REVISED -
	PLOT SCALE = 40.0000' / IN.	CHECKED -	REVISED -
	PLOT DATE = Feb-09-2010 09:32:23AM	DATE -	REVISED -

**STATE OF ILLINOIS
DEPARTMENT OF TRANSPORTATION**

PLAN VIEW / LINE DIAGRAM

SCALE: SHEET NO. OF SHEETS STA. TO STA.

F.A.P. RTE.	SECTION	COUNTY	TOTAL SHEETS	SHEET NO.
566	(121, INRHMRS-3	SCOTT	35	26
CONTRACT NO. 72C34				
ILLINOIS FED. AID PROJECT				