




MATCH LINE 196+78.40

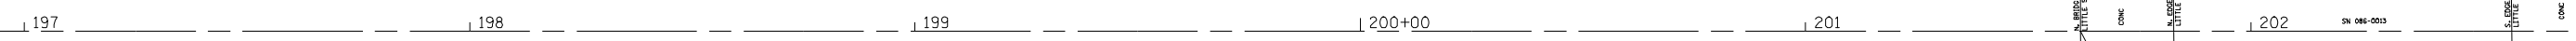

END IMPROVEMENT
201+66

MATCH LINE 202+78.40

| | | | |
|--|------------------------------------|------------|-----------|
| FILE NAME = | USER NAME = laughlinr1 | DESIGNED - | REVISED - |
| e:\pwwork\PWIDOT\LAUGHLINRL\0118526\0672C34-planshta2.IDOT_REV.dgn | | DRAWN - | REVISED - |
| | PLOT SCALE = 40.0000' / IN. | CHECKED - | REVISED - |
| | PLOT DATE = Feb-09-2010 09:32:51AM | DATE - | REVISED - |

**STATE OF ILLINOIS
DEPARTMENT OF TRANSPORTATION**

PLAN VIEW / LINE DIAGRAM

SCALE: SHEET NO. OF SHEETS STA. TO STA.

| F.A.P. RTE. | SECTION | COUNTY | TOTAL SHEETS | SHEET NO. |
|--------------------|-----------------|--------|---------------------------|-----------|
| 566 | (121, INRHMRS-3 | SCOTT | 35 | 31 |
| CONTRACT NO. 72C34 | | | ILLINOIS FED. AID PROJECT | |