
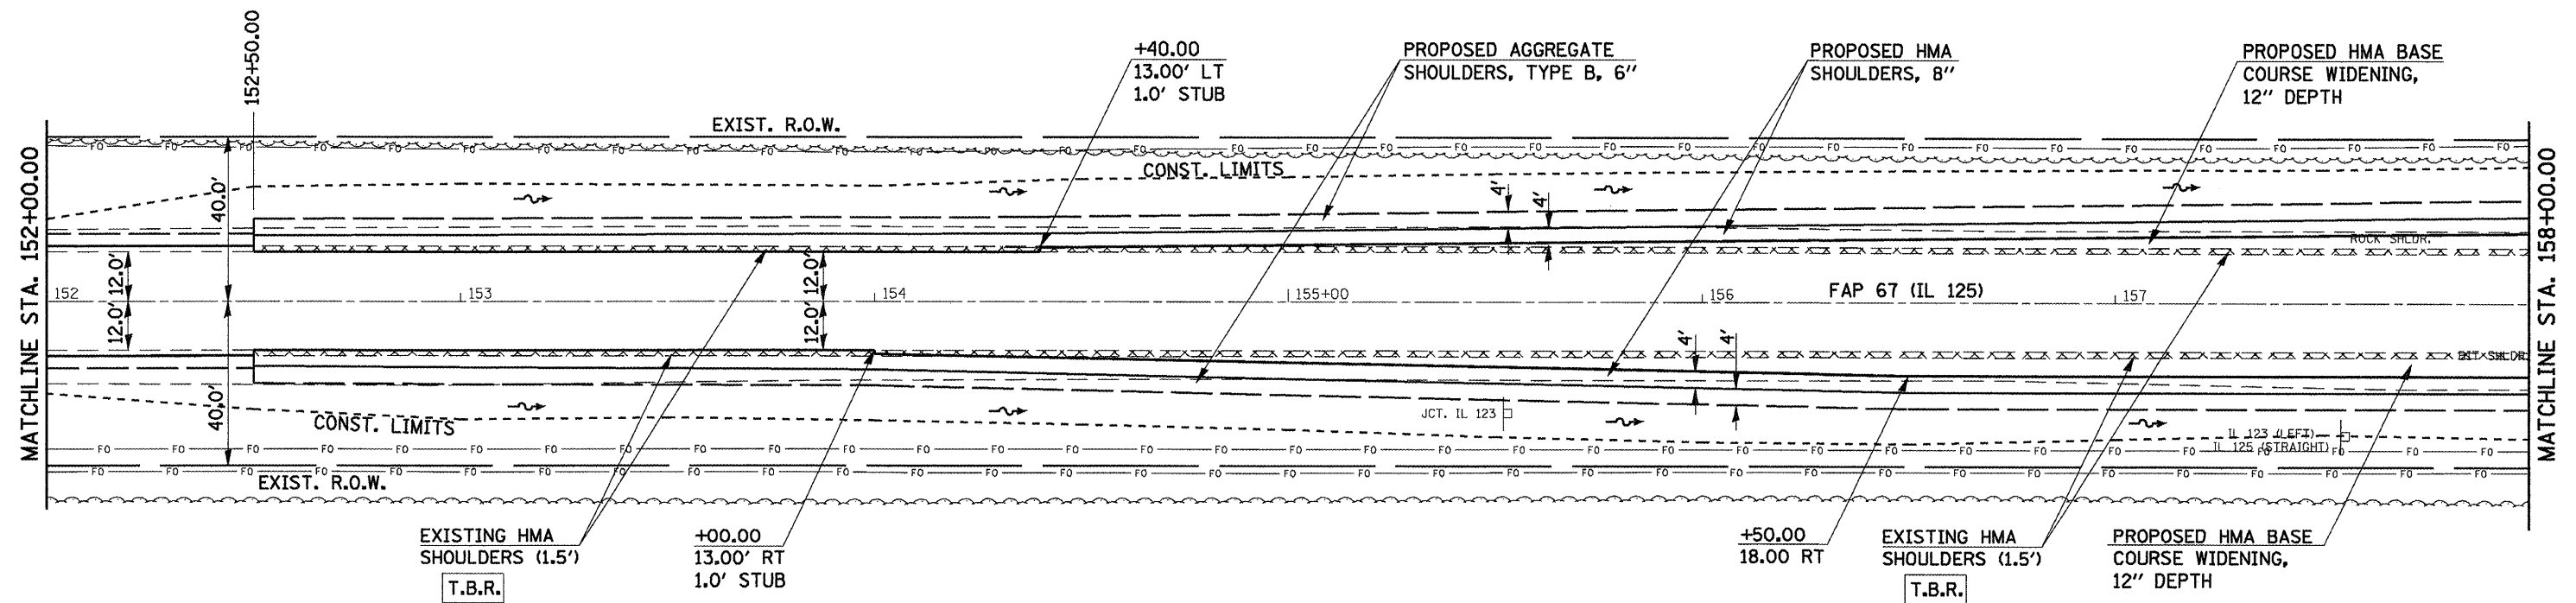


RICHARD YODER
 PARCEL NO. 6036103A

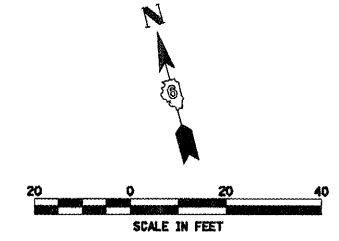

RICHARD YODER
 PARCEL NO. 6036103B

FILE NAME =	USER NAME = coxte	DESIGNED -	REVISED -	STATE OF ILLINOIS DEPARTMENT OF TRANSPORTATION	FAP RTE 67 (IL 125) INTERSECTION WITH FAS RTE 1573 (IL 123) & TR RTE 22 (YANKEE TOWN RD.)		F.A.P. RTE.	SECTION	COUNTY	TOTAL SHEETS	SHEET NO.
o:\pwork\p\1001\COXTE\dms22819\06720	9-ahiplan_42.dgn	DRAWN -	REVISED -		67	105(RS-6) 106(RS-4)	•	88	26		
PLOT SCALE = 48.00' / IN.	CHECKED -	REVISED -	REVISED -		CONTRACT NO. 72C49						
PLOT DATE = Dec-18-2009 04:46:33PM	DATE -	REVISED -	REVISED -		ILLINOIS FED. AID PROJECT						
					SCALE: 1" = 20'	SHEET NO. OF SHEETS	STA. 152+00.00 TO STA. 158+00.00	• CASS, SANGAMON			