


PLAN	DATE
BY	
REVIEWED	
PLANNED	
CHECKED	
RT. OF WAY CHECKED	
NOTE BOOK NO.	
FILE NAME	

PROFILE	DATE
BY	
REVIEWED	
PLANNED	
CHECKED	
RT. OF WAY CHECKED	
NOTE BOOK NO.	
STRUCTURE NOTATIONS CRD	

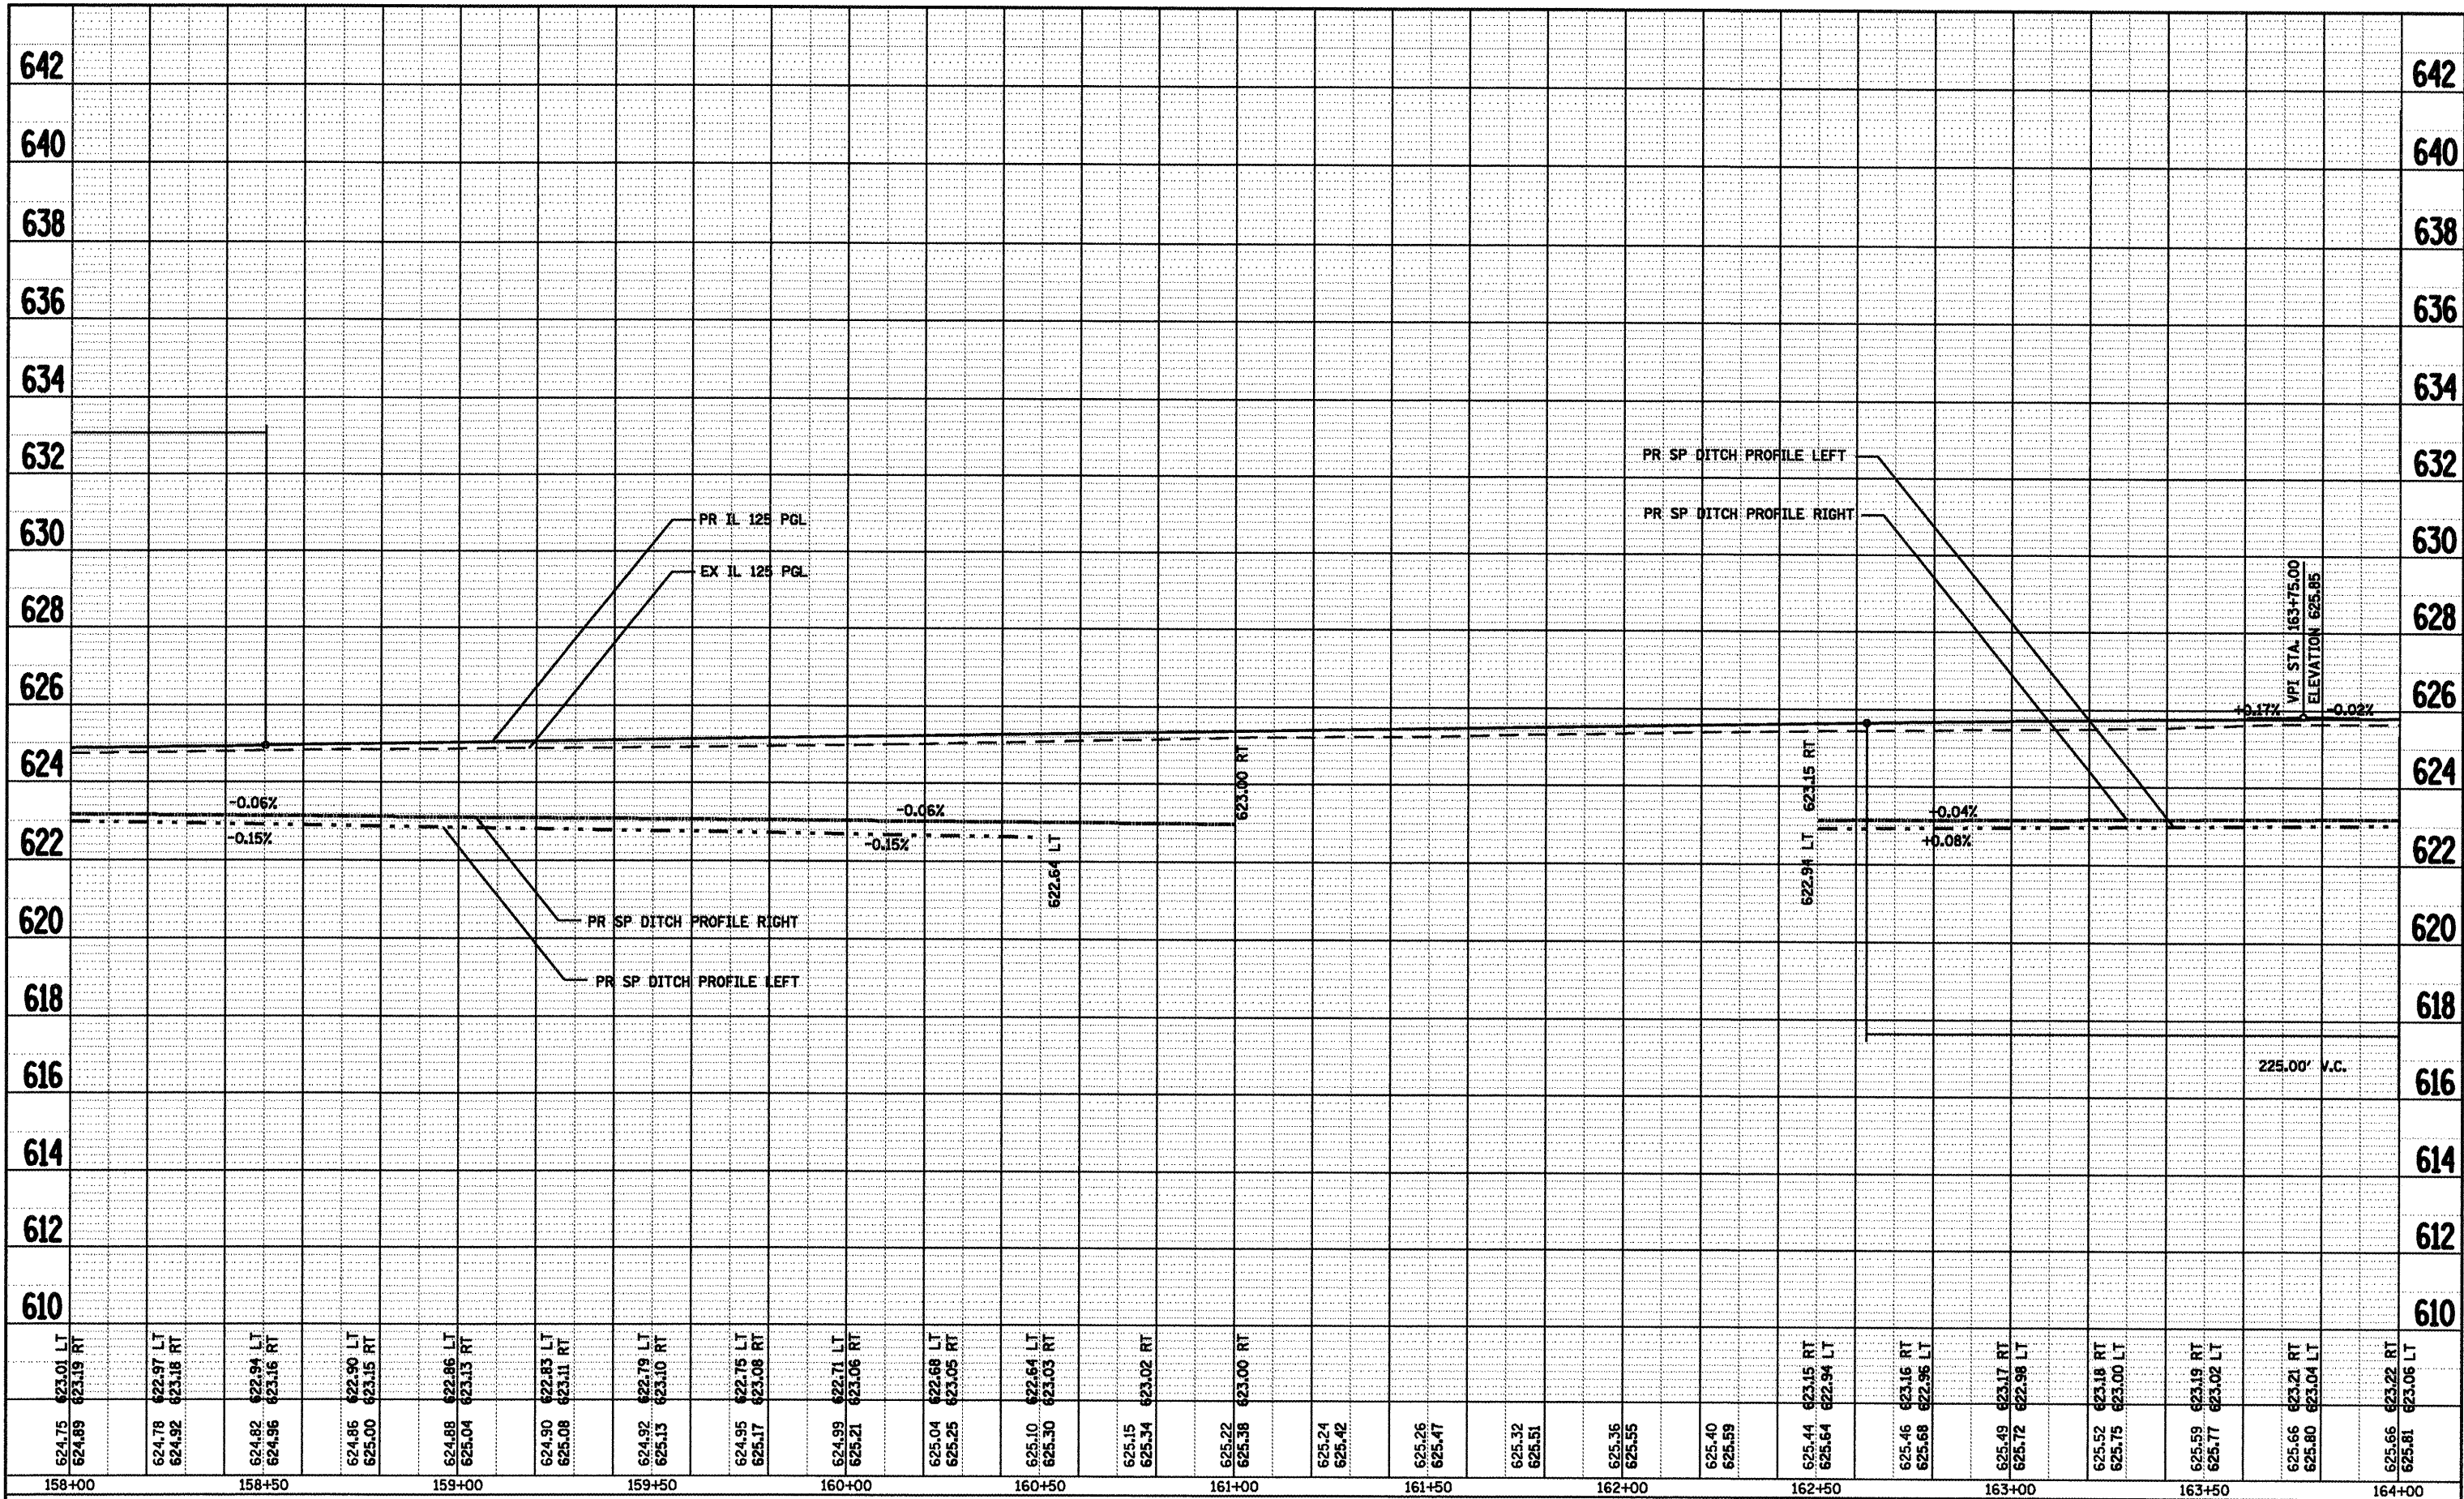

FILE NAME = e:\pwork\PWIDOT\COXTE\des22819\D672C49

USER NAME = coxte
 DESIGNED -
 DRAWN -
 CHECKED -
 DATE - Dec-18-2009 04:49:14PM

REVISIONS
 REVISED -
 REVISED -
 REVISED -
 REVISED -

**STATE OF ILLINOIS
 DEPARTMENT OF TRANSPORTATION**

**IL 125 PROFILES
 ROADWAY AND SPECIAL DITCHES**
 SCALE: 1" = 20'
 SHEET NO. OF SHEETS STA. 158+00.00 TO STA. 164+00.00

F.A.P. RTE.	SECTION	COUNTY	TOTAL SHEETS	SHEET NO.
67	105(RS-6) 106(RS-4)		88	43
CONTRACT NO. 72C49				
ILLINOIS FED. AID PROJECT				