


DATE	
BY	
SURVEYED	
PLOTTED	
TEMPLATE	
NOTE BOOK	
AREAS CHECKED	

DATE	
BY	
SURVEYED	
PLOTTED	
TEMPLATE	
NOTE BOOK	
AREAS CHECKED	

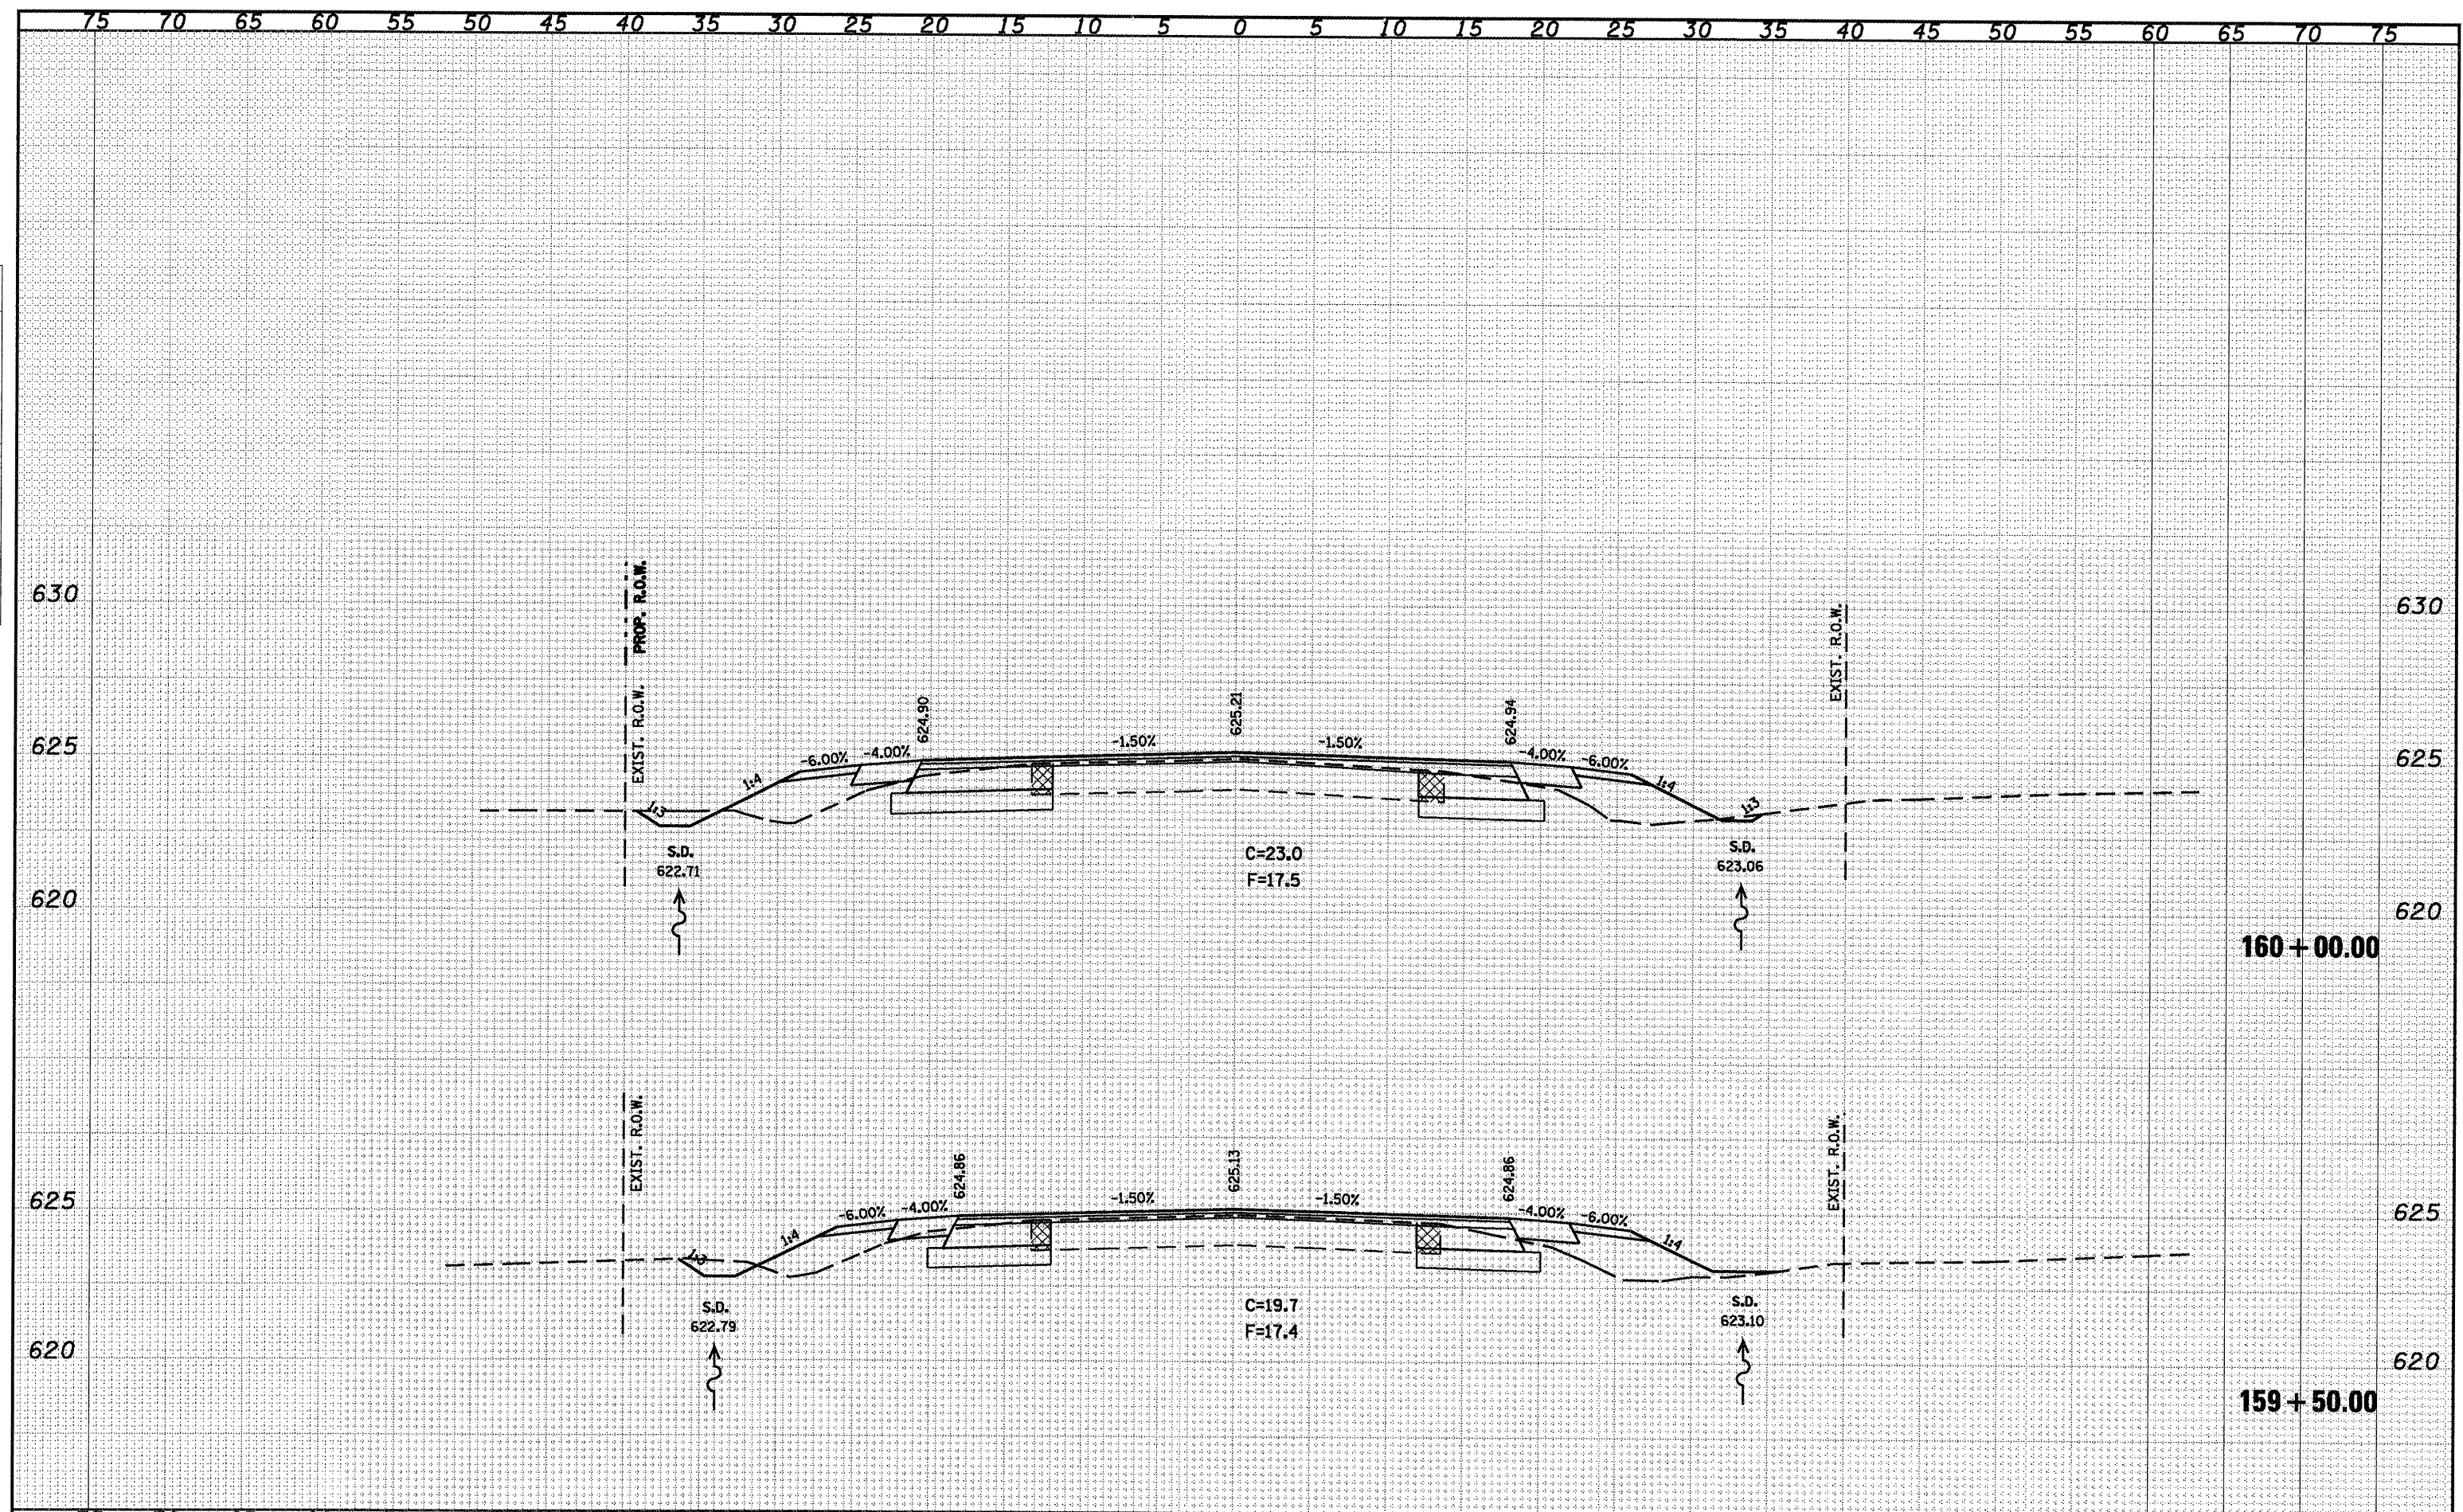

FILE NAME =	USER NAME = coxte	DESIGNED -	REVISED -	STATE OF ILLINOIS DEPARTMENT OF TRANSPORTATION	IL 125 CROSS SECTIONS			<table border="1"> <tr><td>F.A.P. RTE.</td><td>SECTION</td><td>COUNTY</td><td>TOTAL SHEETS</td><td>SHEET NO.</td></tr> <tr><td>67</td><td>105(RS-6) 106(RS-4)</td><td></td><td>88</td><td>77</td></tr> <tr><td colspan="5" style="text-align: center;">CONTRACT NO. 72C49</td></tr> <tr><td colspan="5" style="text-align: center;">ILLINOIS FED. AID PROJECT</td></tr> </table>	F.A.P. RTE.	SECTION	COUNTY	TOTAL SHEETS	SHEET NO.	67	105(RS-6) 106(RS-4)		88	77	CONTRACT NO. 72C49					ILLINOIS FED. AID PROJECT				
F.A.P. RTE.	SECTION	COUNTY	TOTAL SHEETS		SHEET NO.																							
67	105(RS-6) 106(RS-4)		88		77																							
CONTRACT NO. 72C49																												
ILLINOIS FED. AID PROJECT																												
c:\pwork\PMIDOT\COXTE\dms22819\0672C49-ah-	1125.dgn	DRAWN -	REVISED -	SCALE: 1" = 20'	SHEET NO. OF SHEETS	STA. 159+50.00 TO STA. 160+00.00																						
PLOT SCALE = 10.0000' / IN.		CHECKED -	REVISED -																									
PLOT DATE = Dec-18-2009 04:58:47PM		DATE -	REVISED -																									

CASS, SANGAMON