


DATE	
BY	
FINAL SURVEY	
PLOTTED	
NOTE BOOK	
AREAS CHECKED	
NO.	

DATE	
BY	
ORIGINAL SURVEY	
NOTE BOOK	
AREAS CHECKED	
NO.	

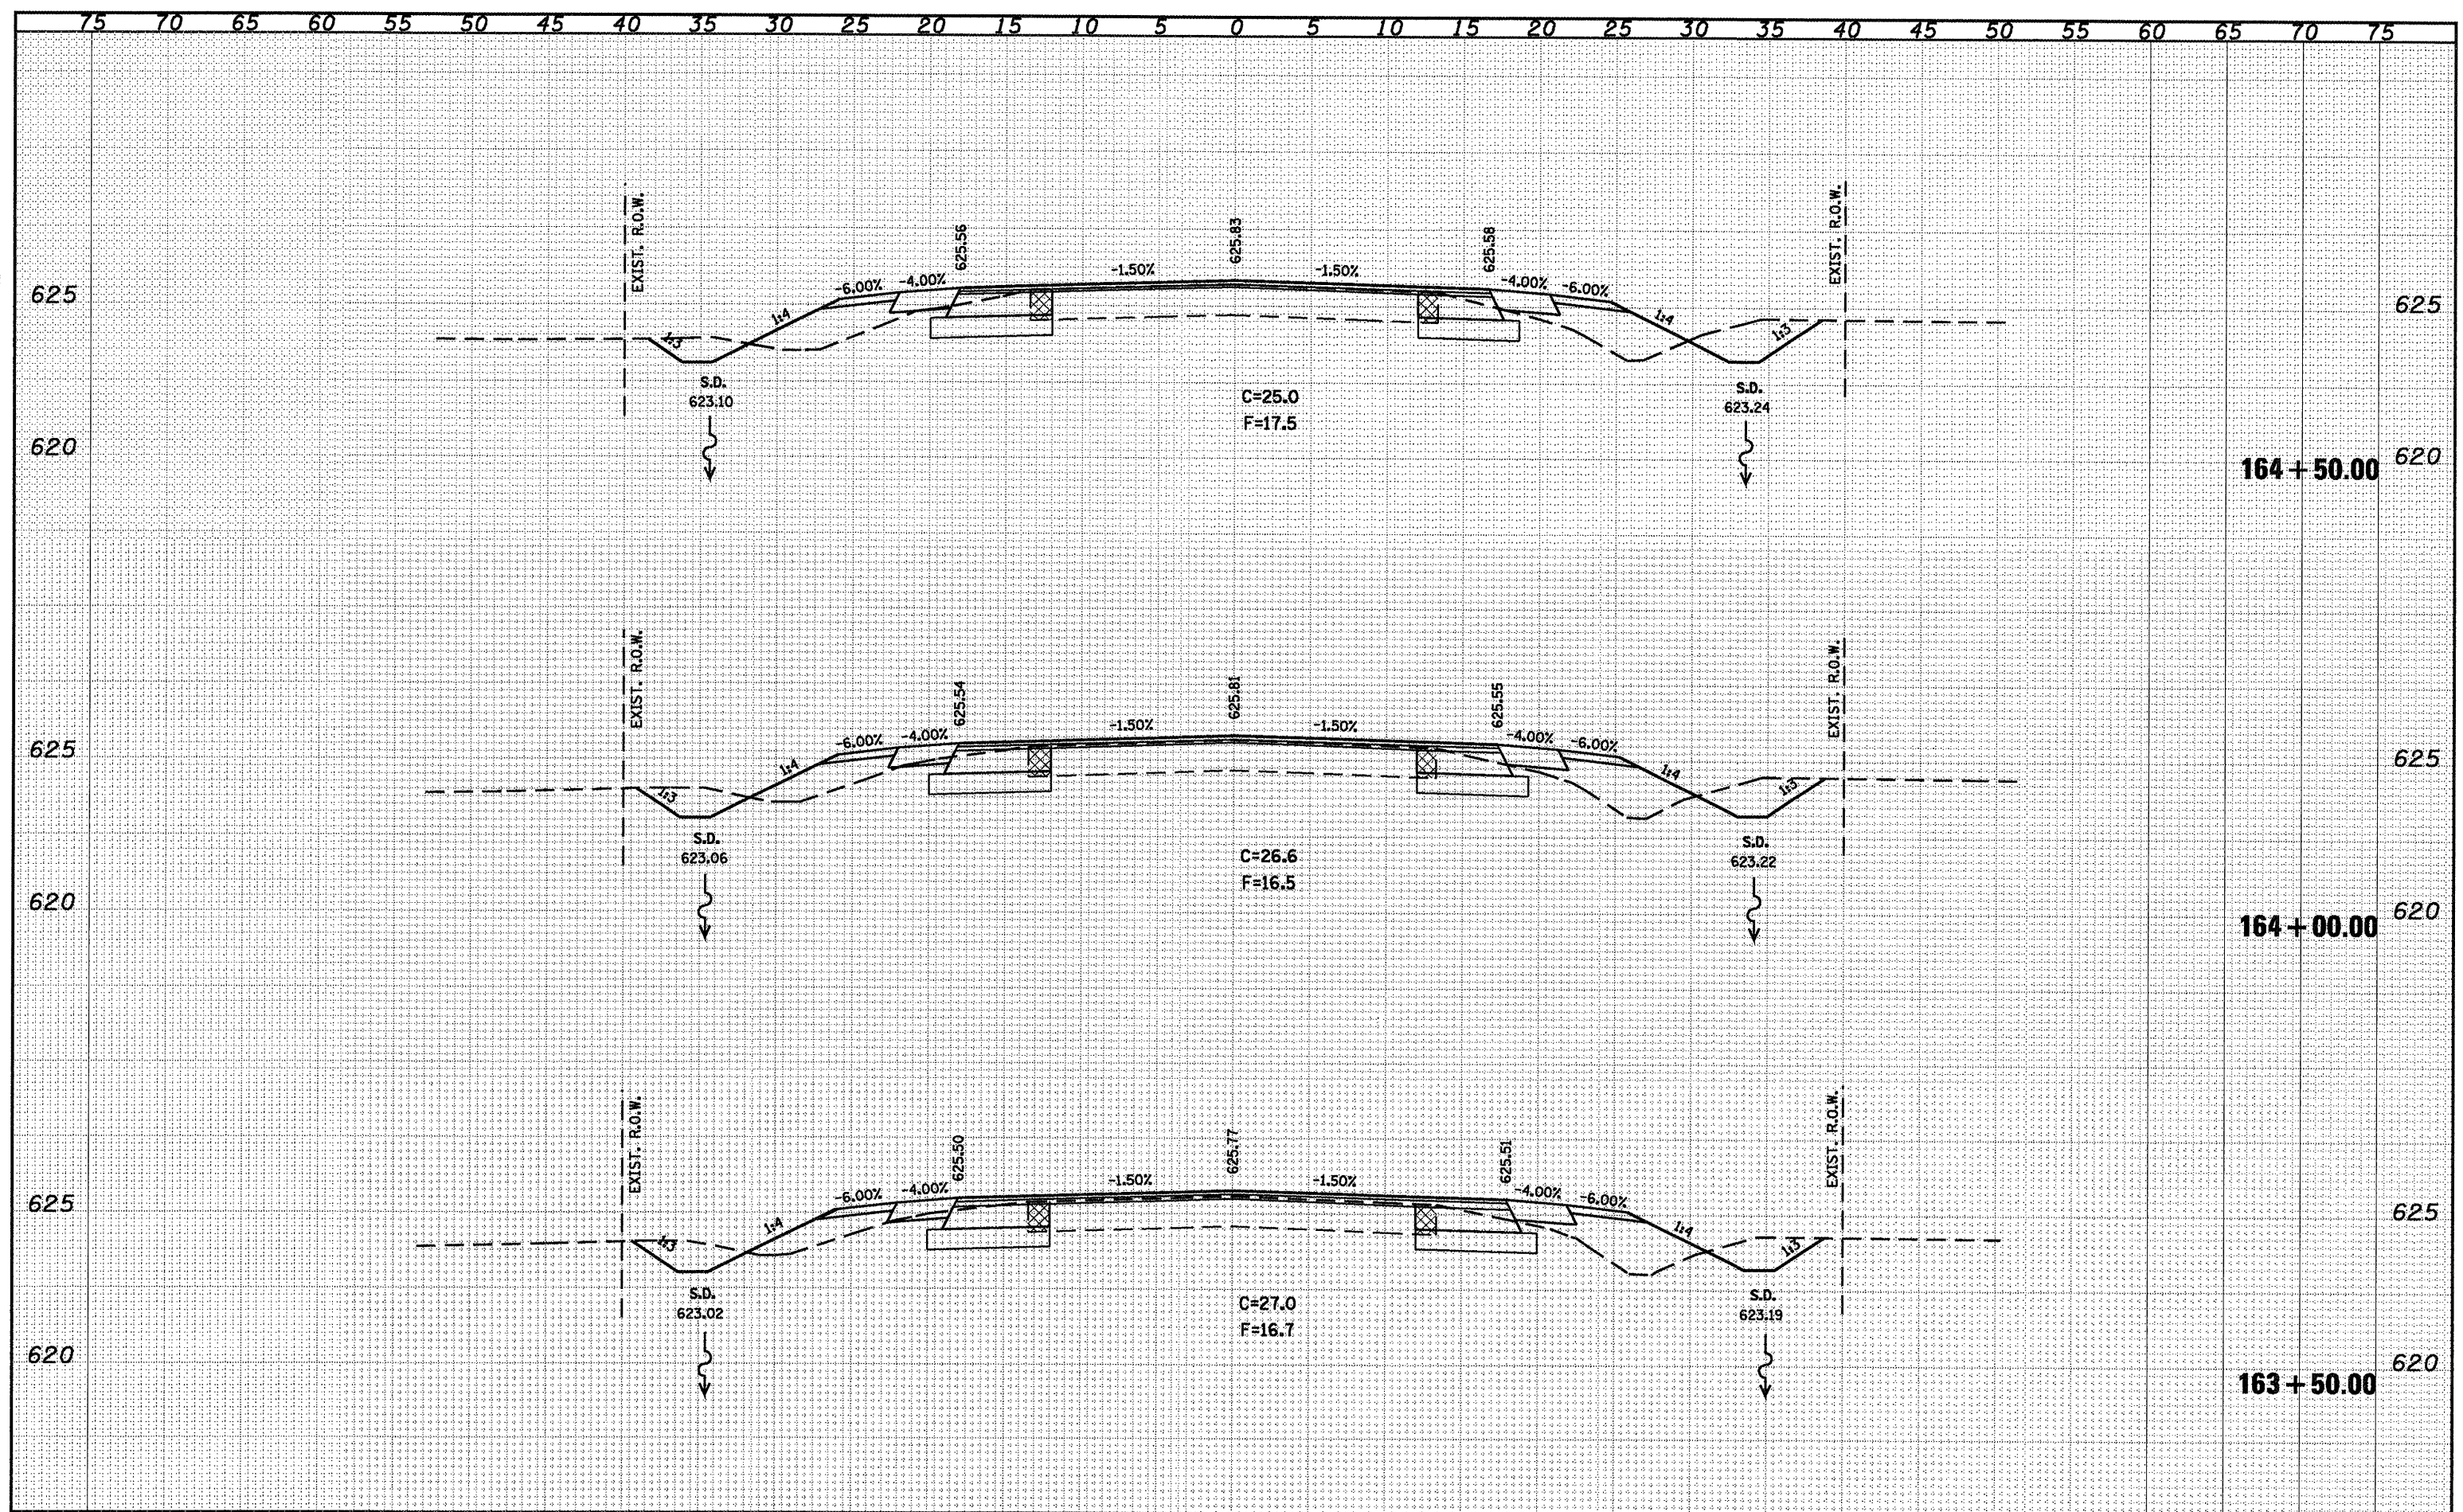

FILE NAME =	USER NAME = coxte	DESIGNED -	REVISD -	STATE OF ILLINOIS DEPARTMENT OF TRANSPORTATION IL 125 CROSS SECTIONS	SECTION 105(RS-6) 106(RS-4) COUNTY 88 SHEETS 80 CONTRACT NO. 72C49 ILLINOIS FED. AID PROJECT CASS, SANGAMON
c:\pwork\PIWIDOT\COXTE\dms22819\0672C49-shr-1125.dgn		DRAWN -	REVISD -		
PLT SCALE = 10.0000' / IN.		CHECKED -	REVISD -		
PLT DATE = Dec-18-2009 04:50:57PM		DATE -	REVISD -		
SCALE: 1" = 20' SHEET NO. OF SHEETS STA. 163+50.00 TO STA. 164+50.00				SECTION 105(RS-6) 106(RS-4) COUNTY 88 SHEETS 80 CONTRACT NO. 72C49 ILLINOIS FED. AID PROJECT CASS, SANGAMON	