


72C53

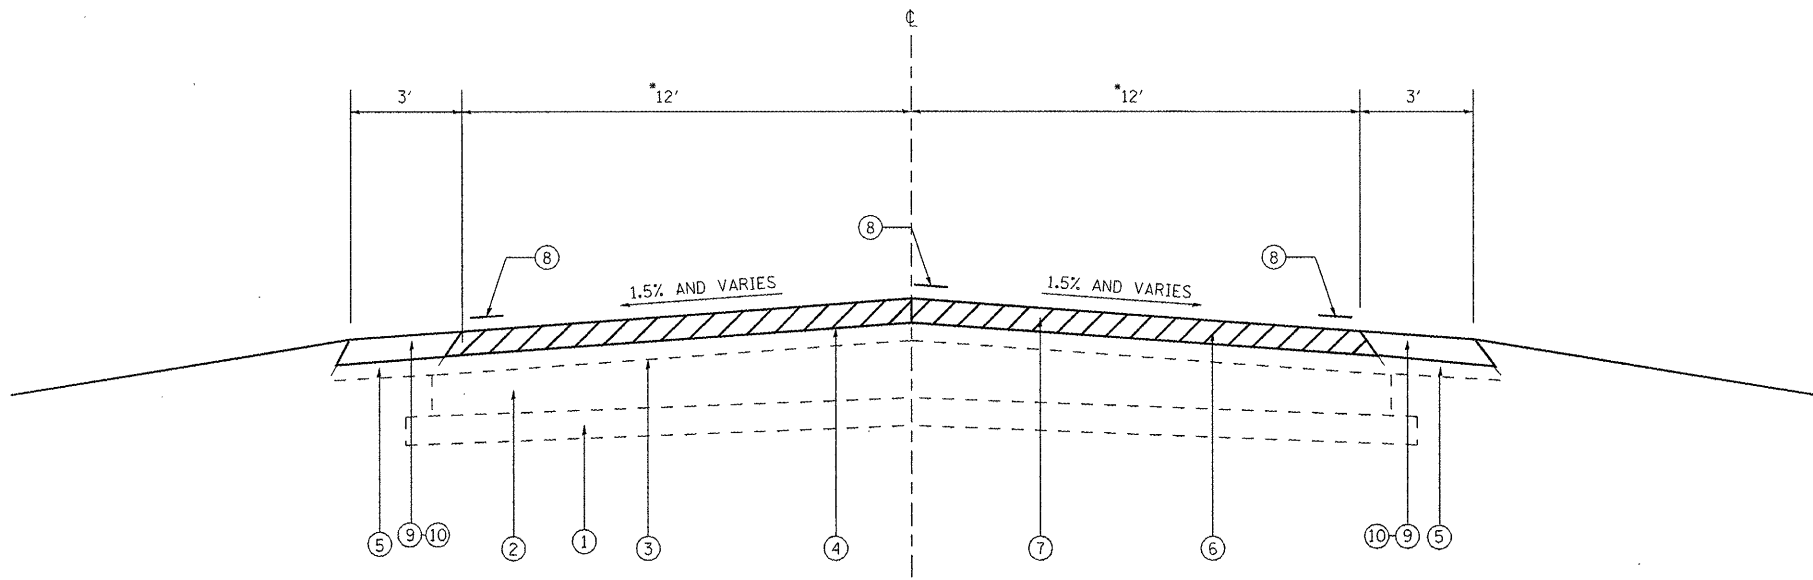

LEGEND

- ① EX SUB-BASE GRANULAR MATERIAL, 4"
- ② EX P.C.C. BASE COURSE, 9"
- ③ EX HOT-MIX ASPHALT SURFACE (3" & VAR)
- ④ EX HOT-MIX ASPHALT SURFACE, 1 1/2"
- ⑤ EX AGG. SHOULDER TYPE B
- ⑥ PR HOT-MIX ASPHALT SURFACE REMOVAL, 1 1/2"
- ⑦ PR HOT-MIX ASPHALT SURFACE COURSE, MIX "C", N50 (1 1/2")
- ⑧ PR PAINT PAVEMENT MARKING, LINE 5"
- ⑨ PR AGGREGATE SHOULDERS, TY B (THICKNESS VARIES, 2" TYP)
- ⑩ PR GRADING AND SHAPING SHOULDERS

STA 572+25 TO STA 575+03.21
 STA 575+46.50 TO STA 643+18.70
 STA 645+11.04 AH TO STA 737+68.43 BK
 STA 8+35.81 AH TO STA 13.50
 STA 22+50 TO STA 24+06.86 BK
 STA 753+39.94 AH TO STA 764+90.6
 STA 725+00 TO 13+50, 13'

BRIDGE OMISSION
 STA 575+03.21 TO STA 575+46.50
 STA 13+50 TO STA 22+50 - SN 069-0005

FILE NAME = c:\pwork\PMIDOT\LAUGHLINR\0105080\72C53-shr-typicals.dgn	USER NAME = leughlinr1	DESIGNED - DRAWN -	REVISED - REVISED -	STATE OF ILLINOIS DEPARTMENT OF TRANSPORTATION	TYPICAL SECTION				F.A.P. RTE. 614	SECTION 147RS-6; 148RS-3	COUNTY MORGAN	TOTAL SHEETS 8	SHEET NO. 5
PLOT SCALE = 100.0000 ' / IN.					CHECKED -	SCALE:	SHEET NO.	OF	SHEETS	STA.	TO STA.	CONTRACT NO. 72C53	
PLOT DATE = Jan-22-2010 09:21:20AM					DATE -	ILLINOIS FED. AID PROJECT							
					REVISED -								