


EXIST. CURVE 206  
 PI STA. = 491+43.99  
 $\Delta = 5^\circ 36' 41''$  (RT)  
 $D = 0^\circ 50' 47''$   
 $R = 6,769.50'$   
 $T = 331.76'$   
 $L = 663.00'$   
 $E = 8.12'$   
 $\theta = \text{-----}$   
 $T.R. = \text{-----}$   
 $S.E. \text{ RUN} = \text{-----}$   
 $P.C. \text{ STA.} = 488+12.23$   
 $P.T. \text{ STA.} = 494+75.22$



EXIST. CURVE 209  
 PI STA. = 531+33.87  
 $\Delta = 3^\circ 59' 12''$  (RT)  
 $D = 0^\circ 30' 51''$   
 $R = 11,145.20'$   
 $T = 387.90'$   
 $L = 775.49'$   
 $E = 6.75'$   
 $\theta = \text{-----}$   
 $T.R. = \text{-----}$   
 $S.E. \text{ RUN} = \text{-----}$   
 $P.C. \text{ STA.} = 527+45.97$   
 $P.T. \text{ STA.} = 535+21.46$

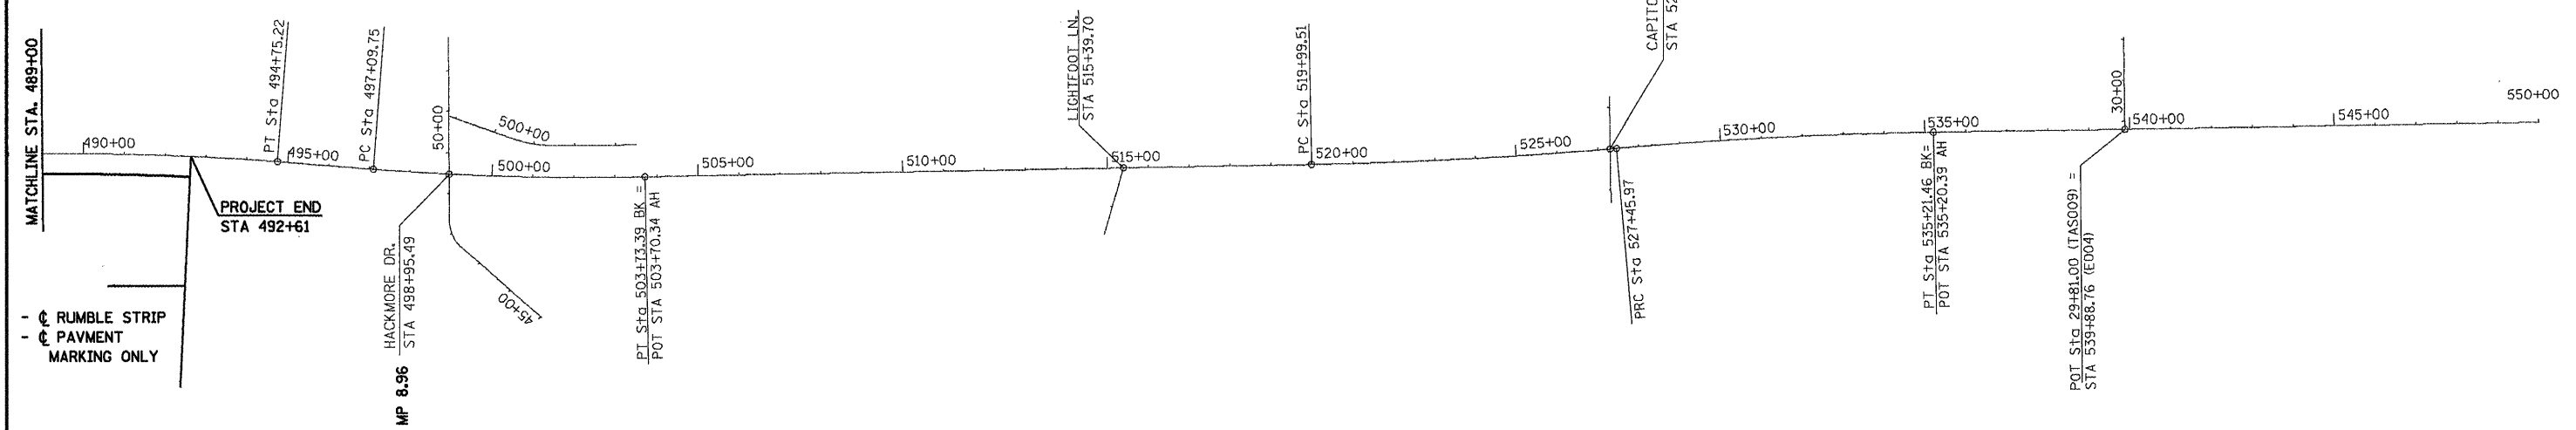

- RUMBLE STRIP  
 - PAVMENT MARKING ONLY

• D6 RUMBLESTRIP, MRKING 2010

FILE NAME =	USER NAME = laughlir-1	DESIGNED -	REVISED -
es:\pwork\PM100T\LAUGHLINRL\20157369\72019-sh4-linediagram.dgn		DRAWN -	REVISED -
PLOT SCALE = 400.0000' / 1IN.		CHECKED -	REVISED -
PLOT DATE = Aug-28-2009 02:47:48PM		DATE -	REVISED -

STATE OF ILLINOIS  
 DEPARTMENT OF TRANSPORTATION

LINE DIAGRAM

SCALE: SHEET NO. OF SHEETS STA. TO STA.

F.A.P. RTE.	SECTION	COUNTY	TOTAL SHEETS	SHEET NO.
658		SANGAMON	16	13
CONTRACT NO. 72019				
ILLINOIS FED. AID PROJECT				