
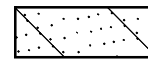
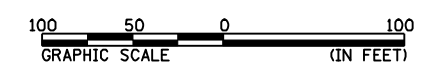


F.A.P. RTE.	SECTION	COUNTY	TOTAL SHEETS	SHEET NO.
310	69-2LS	MORGAN	16	8
STA.		TO STA.		
FED. ROAD DIST. NO.		ILLINOIS	FED. AID PROJECT	

SEEDING LEGEND

 PROPOSED SEEDING CLASS 4 (MODIFIED)

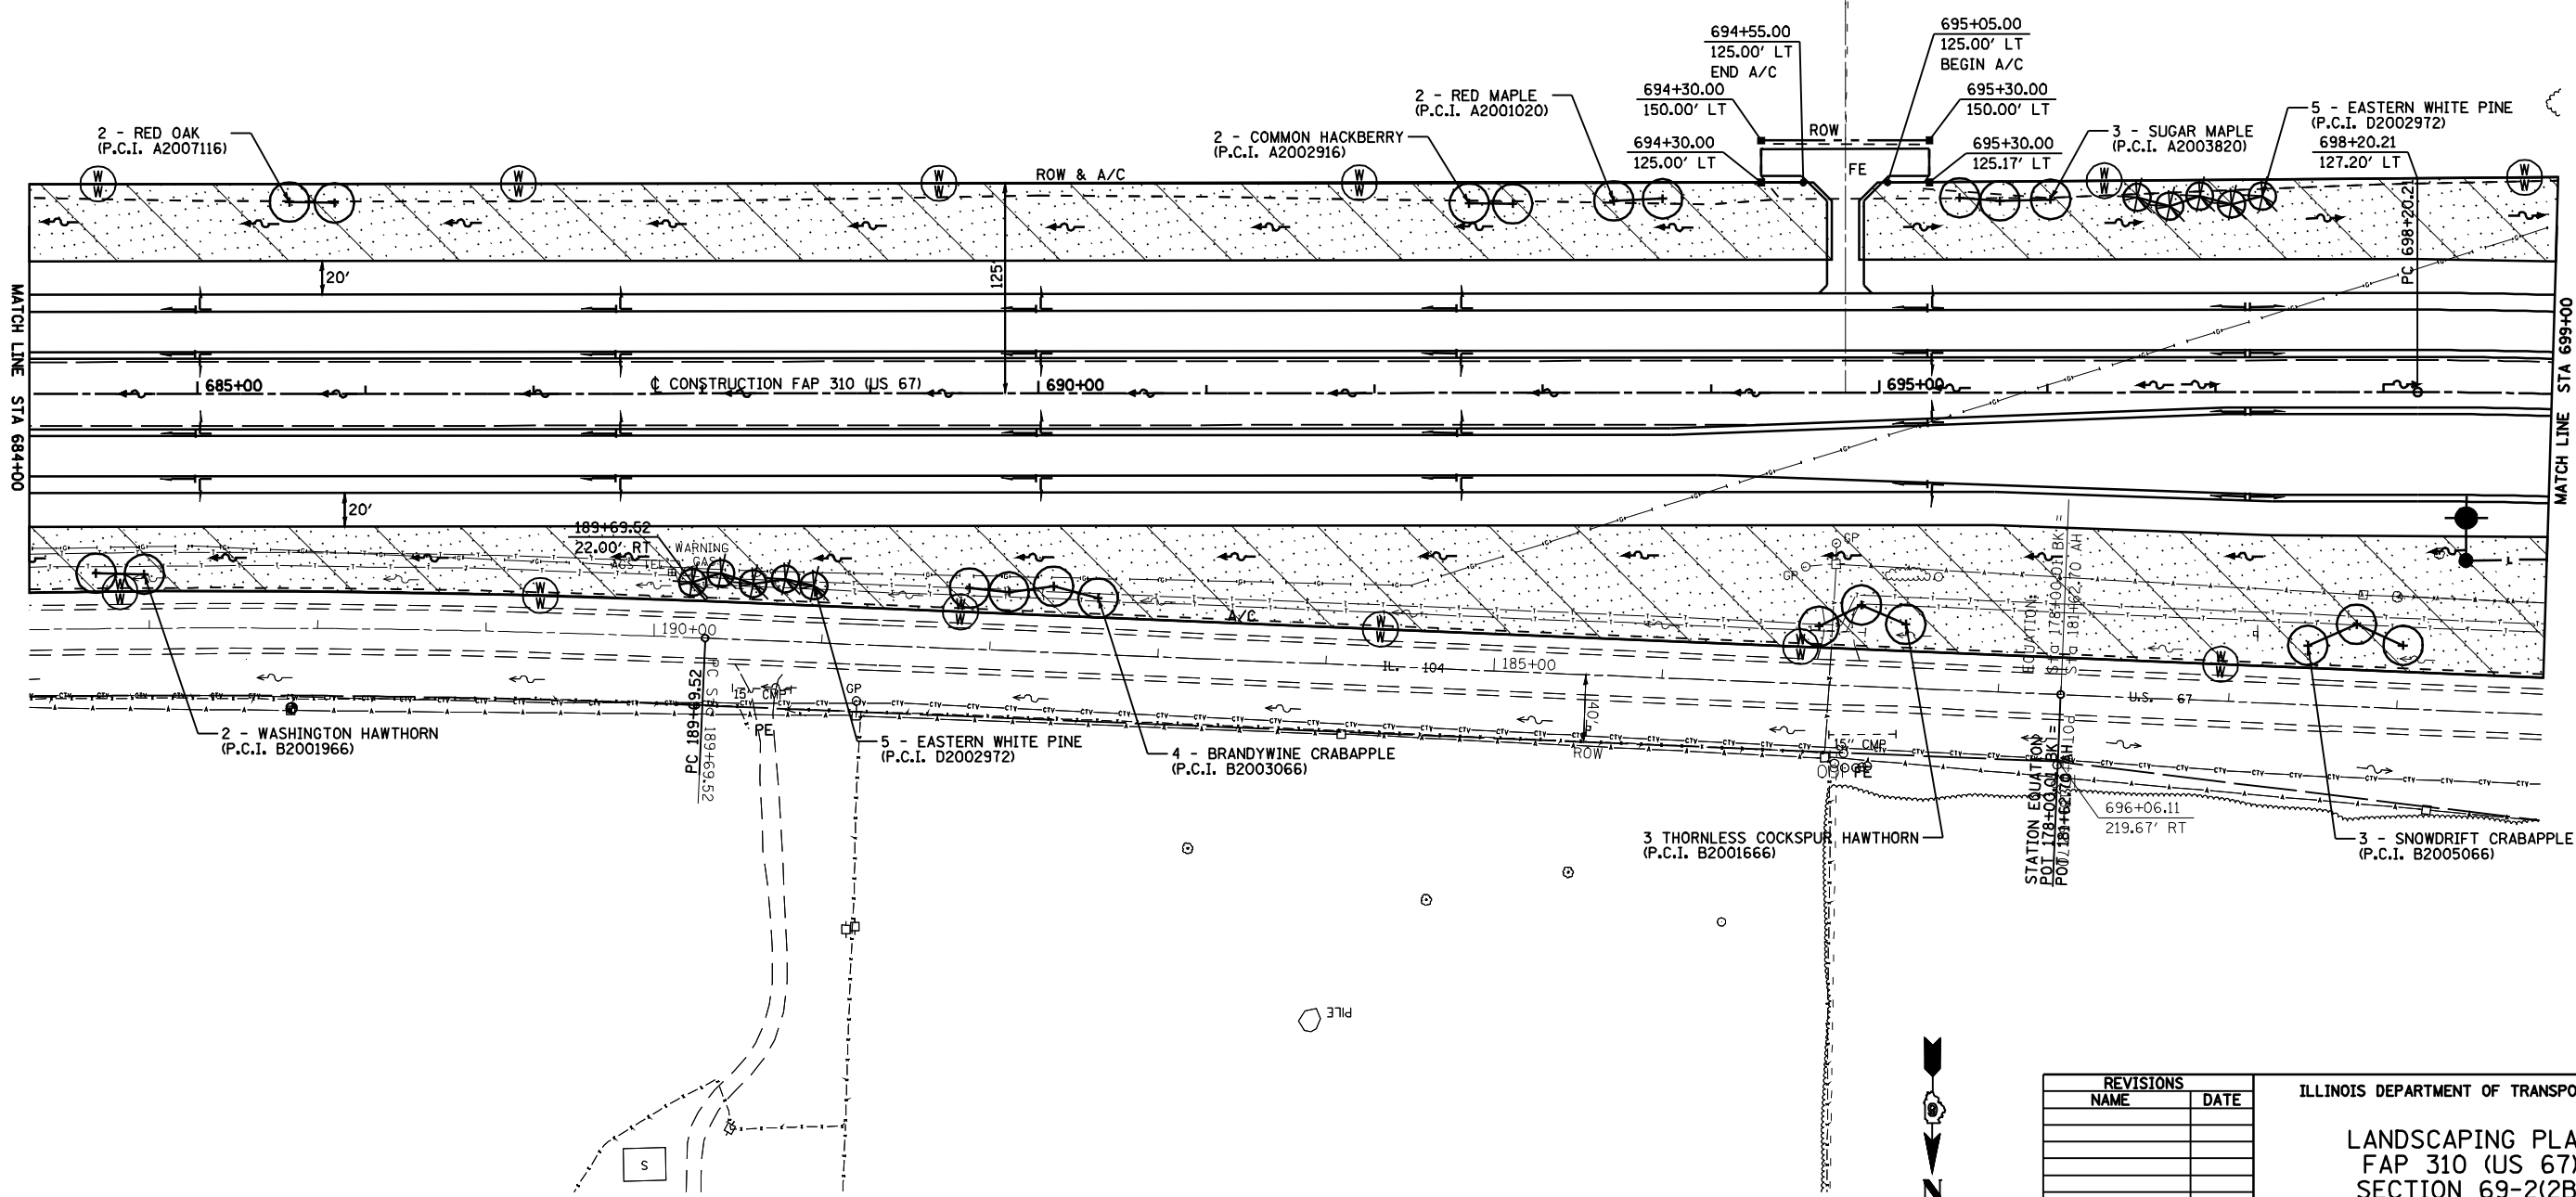

REVISIONS	
NAME	DATE

ILLINOIS DEPARTMENT OF TRANSPORTATION
 LANDSCAPING PLAN
 FAP 310 (US 67)
 SECTION 69-2(B)
 MORGAN COUNTY
 SCALE: VERT. _____
 DATE _____
 DRAWN BY _____
 CHECKED BY _____
 FAP 310 STA 684+00 TO STA 699+00

Feb-03-2018 05:00:28PM

FILED