



DATE	
BY	
FINAL SURVEY	
SURVEYED	
PLOTTED	
TEMPLATE	
NOTE BOOK	
AREAS CHECKED	
NO.	

DATE	
BY	
ORIGINAL SURVEY	
SURVEYED	
PLOTTED	
TEMPLATE	
NOTE BOOK	
AREAS CHECKED	
NO.	

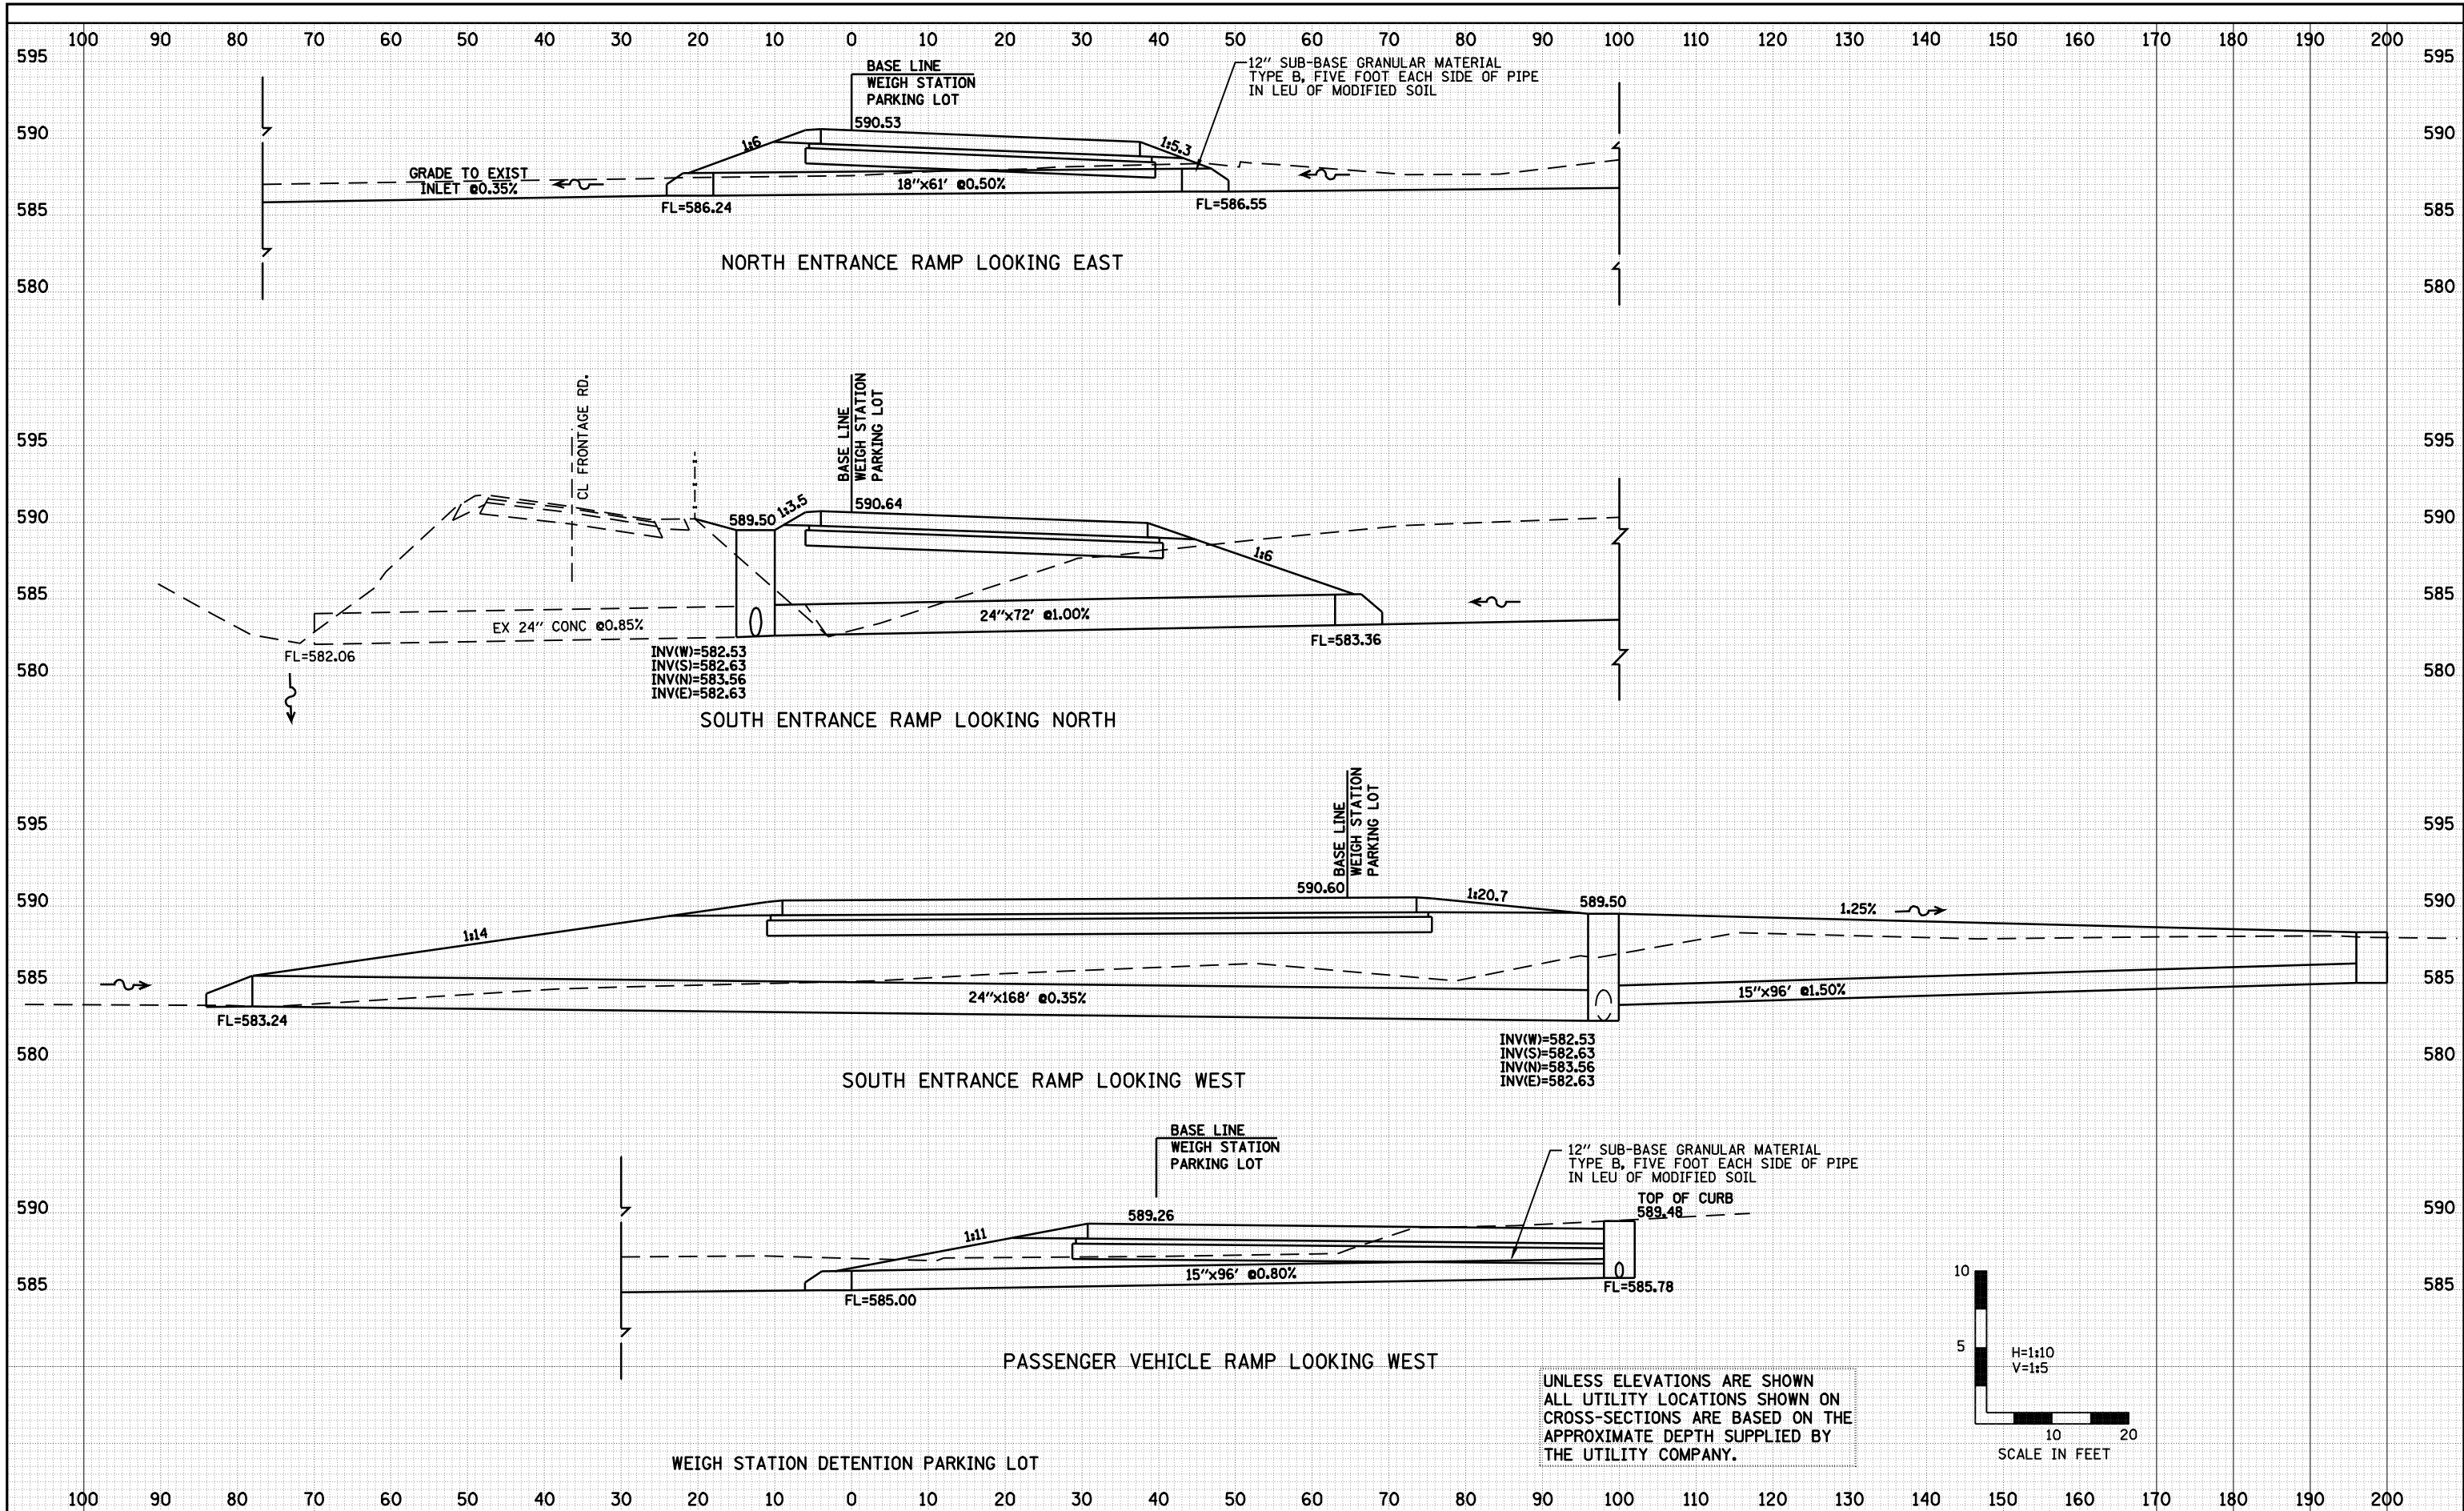

UNLESS ELEVATIONS ARE SHOWN ALL UTILITY LOCATIONS SHOWN ON CROSS-SECTIONS ARE BASED ON THE APPROXIMATE DEPTH SUPPLIED BY THE UTILITY COMPANY.

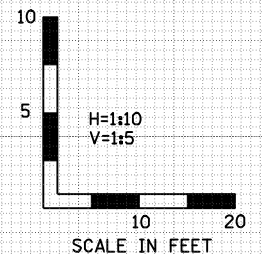

FILE NAME =	USER NAME = laughlinr1	DESIGNED - ERB	REVISED - DRR 02/22/10
c:\pwork\pwidot\LAUGHLINRL\0187096\29-CULVERT_xs.sheets.dgn		DRAWN - DRR	REVISED -
		CHECKED - PJM	REVISED -
		DATE - 11/27/06	REVISED -

STATE OF ILLINOIS
 DEPARTMENT OF TRANSPORTATION

WEIGH STATION CULVERT
 CROSS SECTIONS

SCALE: SHEET NO. 29 OF 36 SHEETS STA. TO STA.

F.A.I. RTE.	SECTION	COUNTY	TOTAL SHEETS	SHEET NO.
55	84-1-2WS-4	SANGAMON	36	29
				CONTRACT NO. 72D58
ILLINOIS FED. AID PROJECT				