



DATE	
BY	
FINAL SURVEY	
NOTE BOOK	
NO.	
SURVEYED	
PLOTTED	
TEMPLATE	
AREAS	
CHECKED	

DATE	
BY	
ORIGINAL SURVEY	
NOTE BOOK	
NO.	
SURVEYED	
PLOTTED	
TEMPLATE	
AREAS	
CHECKED	

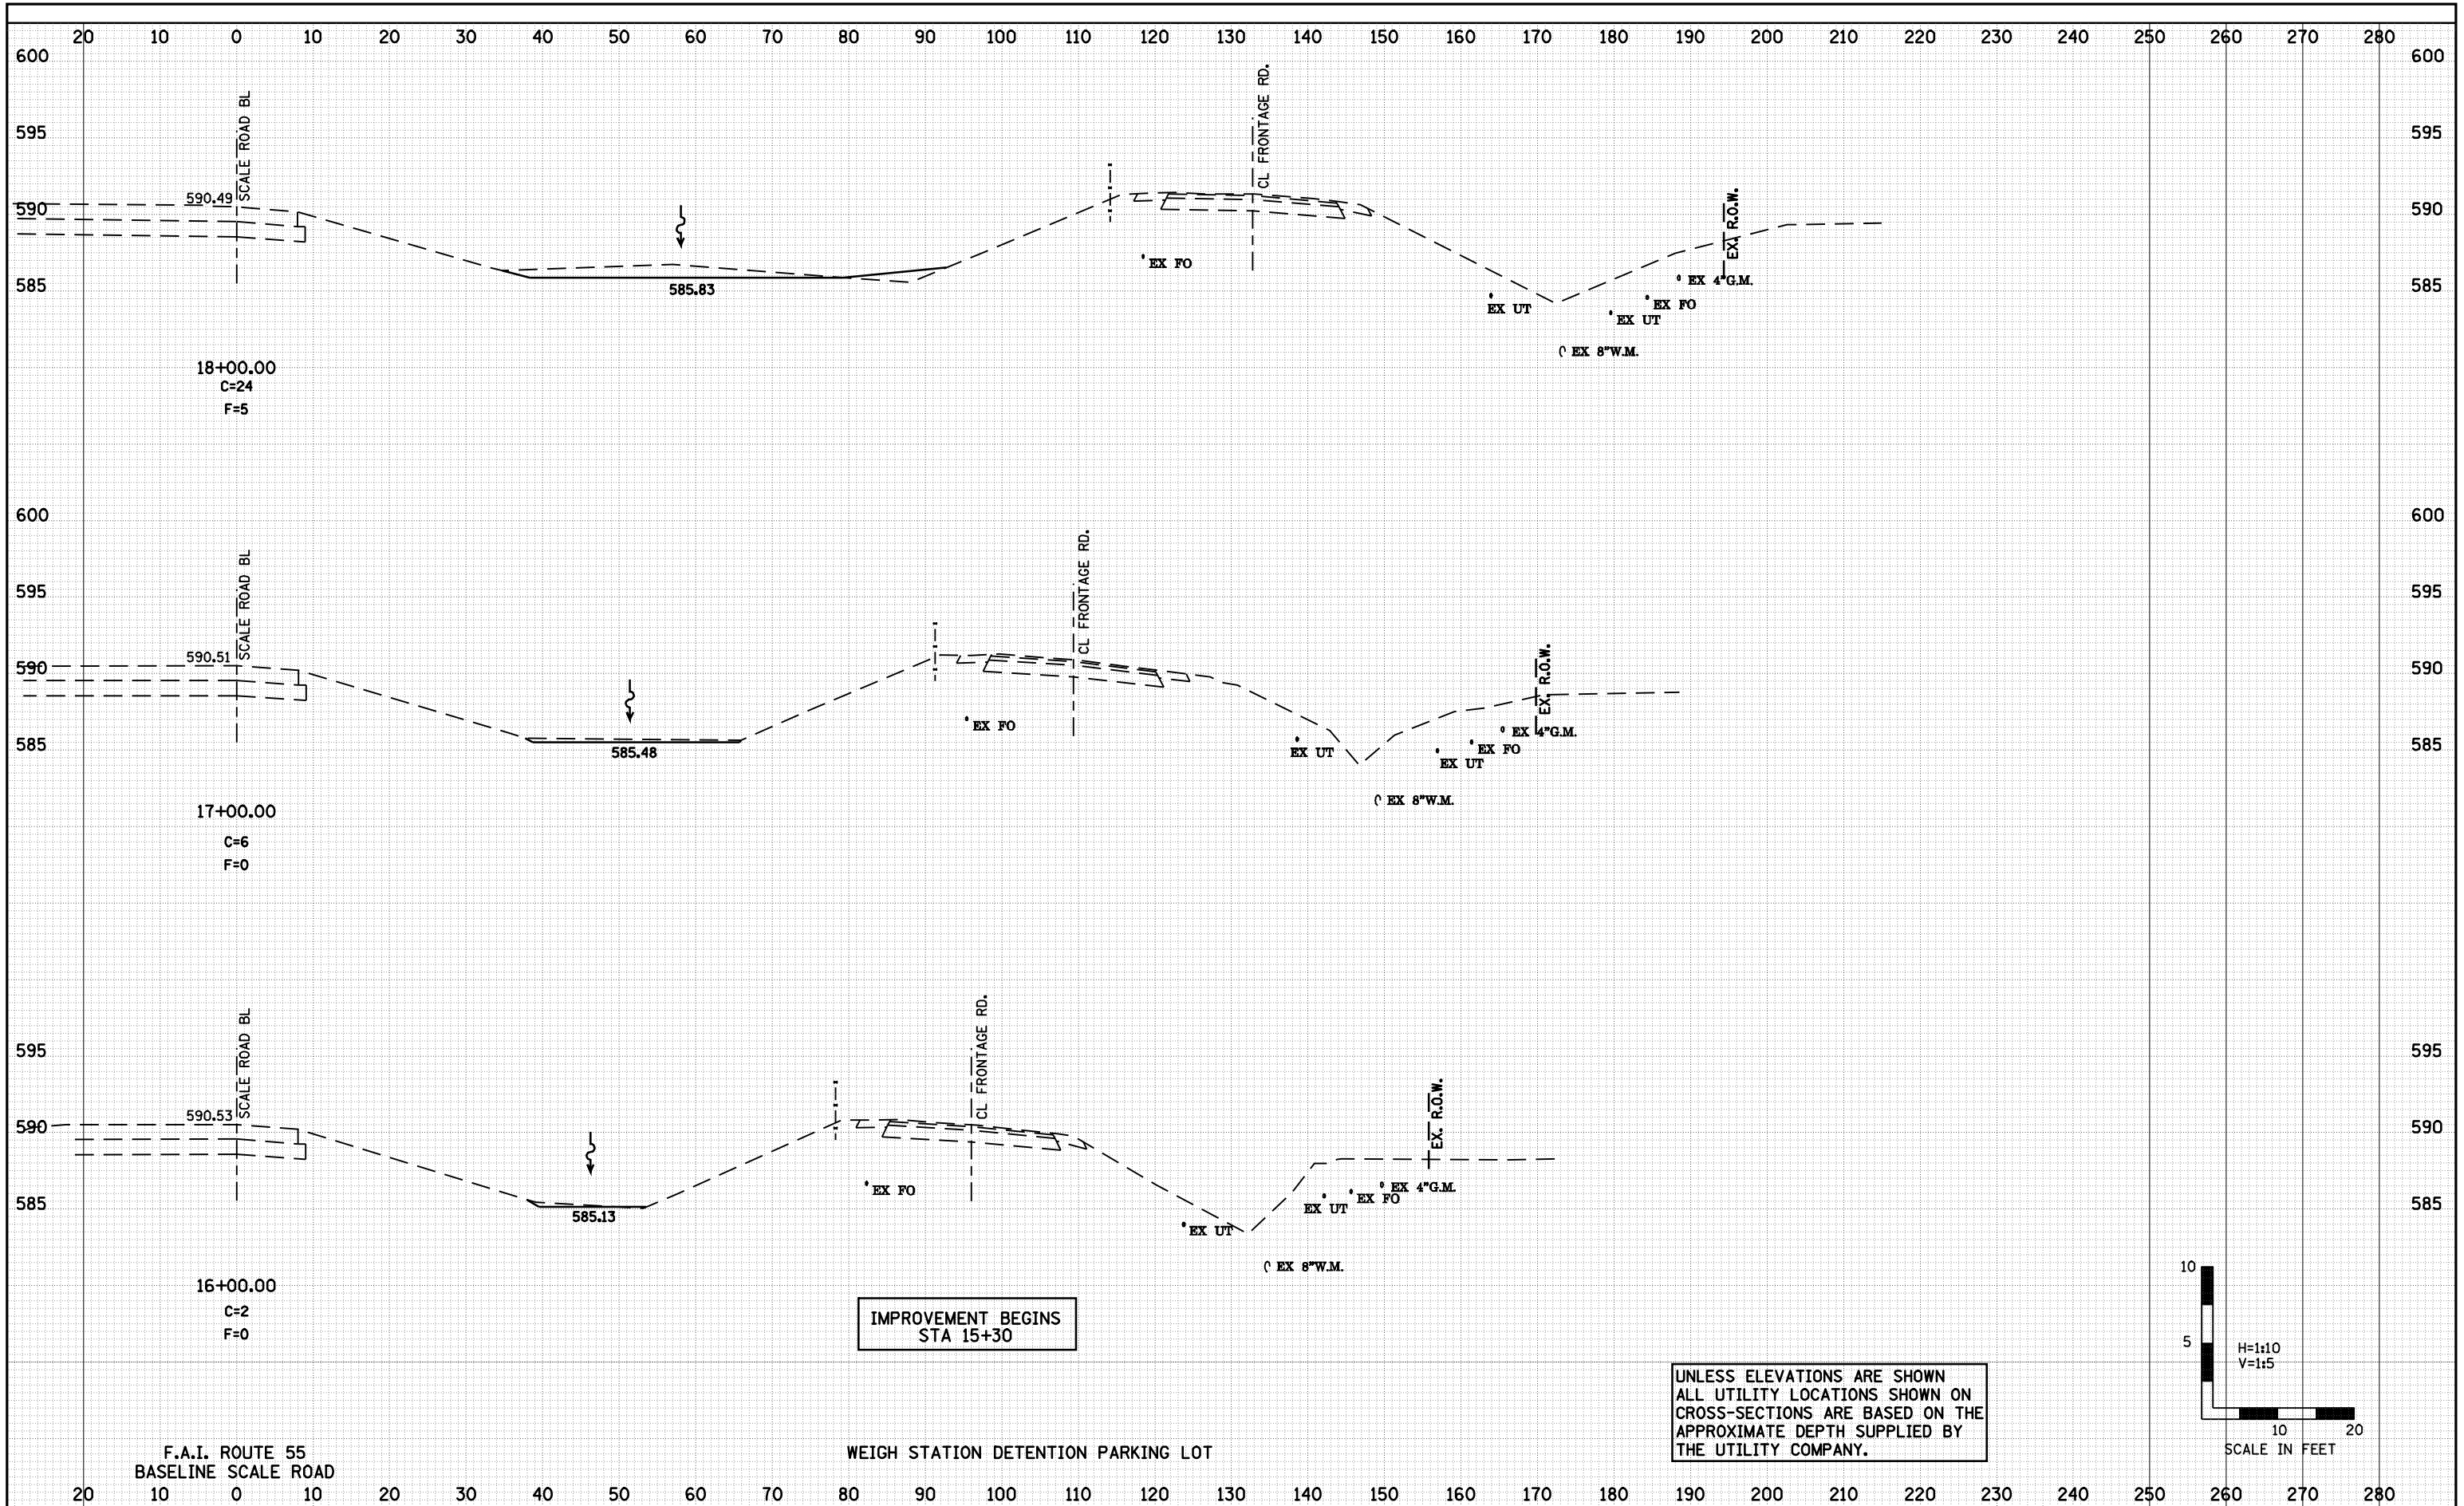

IMPROVEMENT BEGINS  
STA 15+30

UNLESS ELEVATIONS ARE SHOWN  
ALL UTILITY LOCATIONS SHOWN ON  
CROSS-SECTIONS ARE BASED ON THE  
APPROXIMATE DEPTH SUPPLIED BY  
THE UTILITY COMPANY.

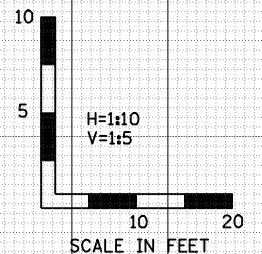

FILE NAME =	USER NAME = laughlinr1	DESIGNED - ERB	REVISED - DRR 02/22/10	<b>STATE OF ILLINOIS</b> <b>DEPARTMENT OF TRANSPORTATION</b>	<b>WEIGH STATION DETENTION PARKING LOT</b> <b>CROSS SECTIONS</b>	F.A.I. RTE. 55	SECTION 84-1-2WS-4	COUNTY SANGAMON	TOTAL SHEETS 36	SHEET NO. 30		
o:\pwork\pwidot\LAUGHLINR1\0187096\30-36a100...xsheets.dgn	PLOT SCALE = 20.0000' / IN.	DRAWN - JJO	REVISED -			SCALE:	SHEET NO. 30 OF 36 SHEETS	STA. 16+00.00	TO STA. 18+00.00	CONTRACT NO. 72D58		
	PLOT DATE = Feb-23-2010 09:42:22AM	CHECKED - PJM	REVISED -			ILLINOIS FED. AID PROJECT						
		DATE - 11/27/06	REVISED -			CS 1 24 6700						