


DATE	
BY	
FINAL SURVEY	
SURVEYED	
PLOTTED	
TEMPLATE	
AREAS	
NOTED	
BOOK	
NO.	
AREAS CHECKED	

DATE	
BY	
ORIGINAL SURVEY	
SURVEYED	
PLOTTED	
TEMPLATE	
AREAS	
NOTED	
BOOK	
NO.	
AREAS CHECKED	

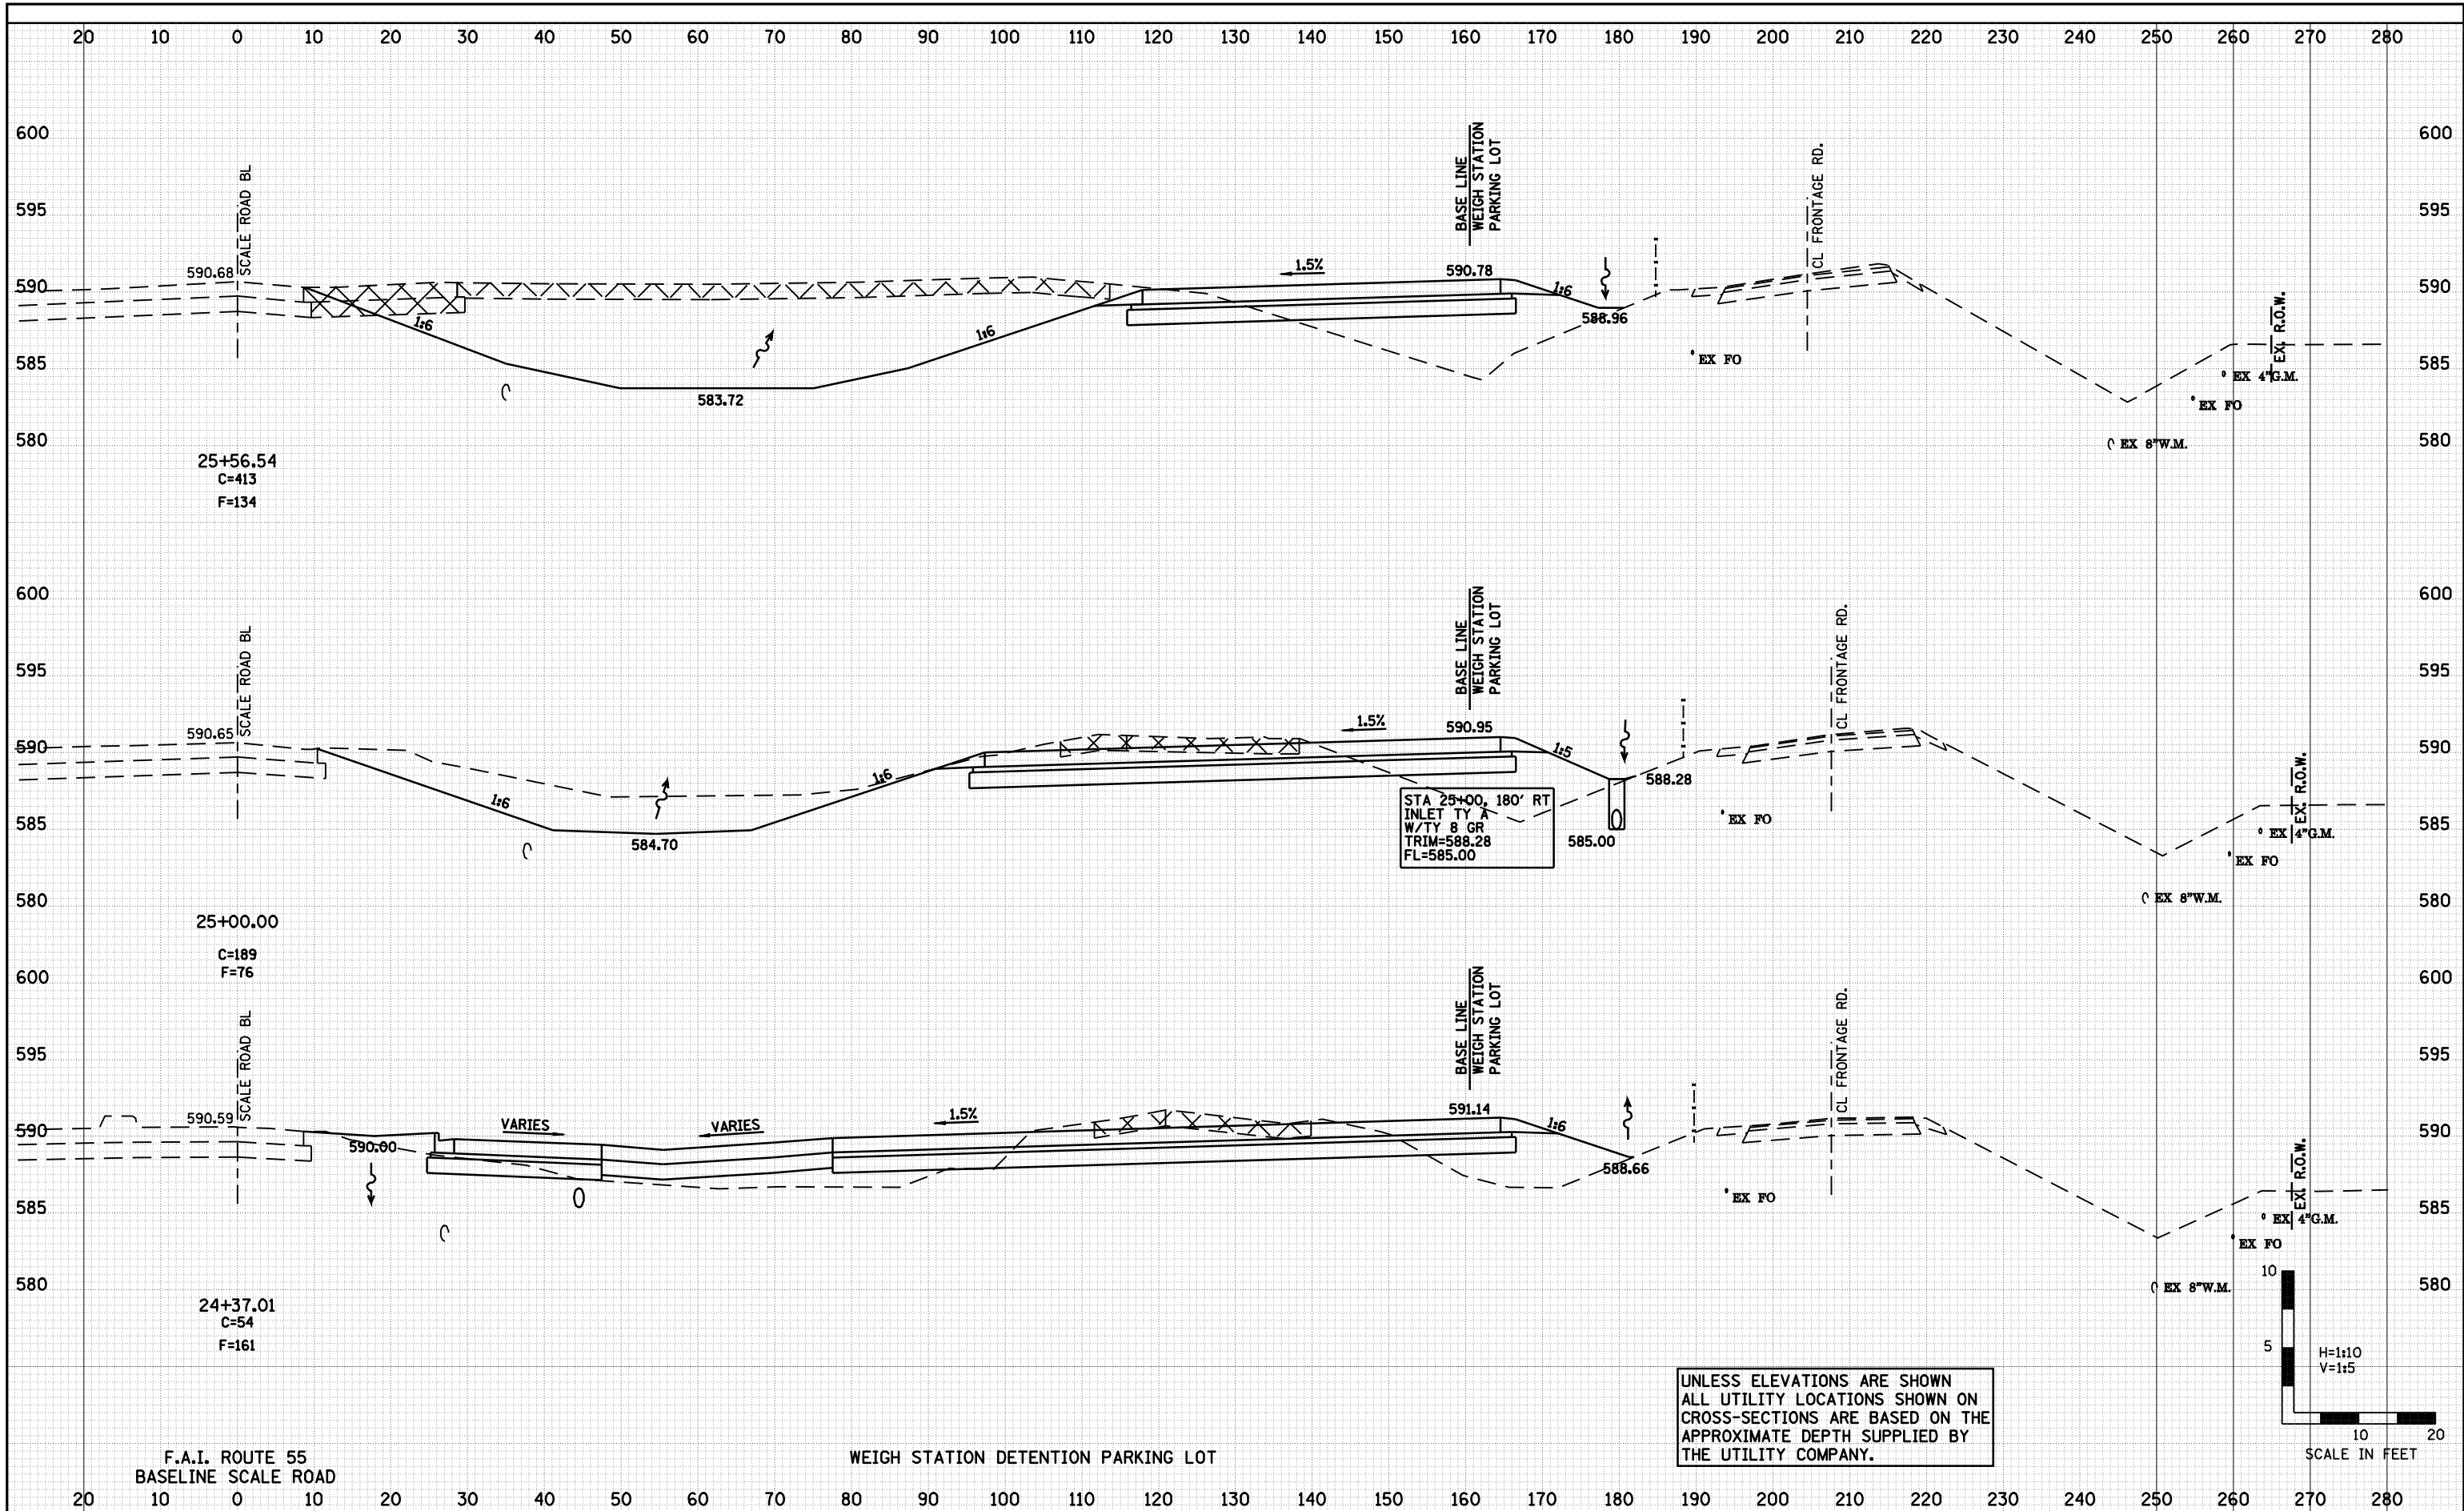

UNLESS ELEVATIONS ARE SHOWN ALL UTILITY LOCATIONS SHOWN ON CROSS-SECTIONS ARE BASED ON THE APPROXIMATE DEPTH SUPPLIED BY THE UTILITY COMPANY.

FILE NAME =	USER NAME = laughlinr1	DESIGNED - ERB	REVISED - DRR 02/22/10
c:\pwwork\pwwid\LAUGHLINR1\0187096\30-36a100...x...sheets.dgn		DRAWN - JJO	REVISED -
		CHECKED - PJM	REVISED -
		DATE - 11/27/06	REVISED -

**STATE OF ILLINOIS
DEPARTMENT OF TRANSPORTATION**

**WEIGH STATION DETENTION PARKING LOT
CROSS SECTIONS**

SCALE: SHEET NO. 34 OF 36 SHEETS STA. 24+37.01 TO STA. 25+56.54

F.A.I. RTE.	SECTION	COUNTY	TOTAL SHEETS	SHEET NO.
55	84-1-2WS-4	SANGAMON	36	34
CONTRACT NO. 72D58				
ILLINOIS FED. AID PROJECT				