



FINAL SURVEY NO.	SURVEYED	DATE
NOTE BOOK	PLOTTED	
AREAS CHECKED	TEMPLATE	
	AREAS	
	CHECKED	

ORIGINAL SURVEY NO.	SURVEYED	DATE
NOTE BOOK	PLOTTED	
AREAS CHECKED	TEMPLATE	
	AREAS	
	CHECKED	

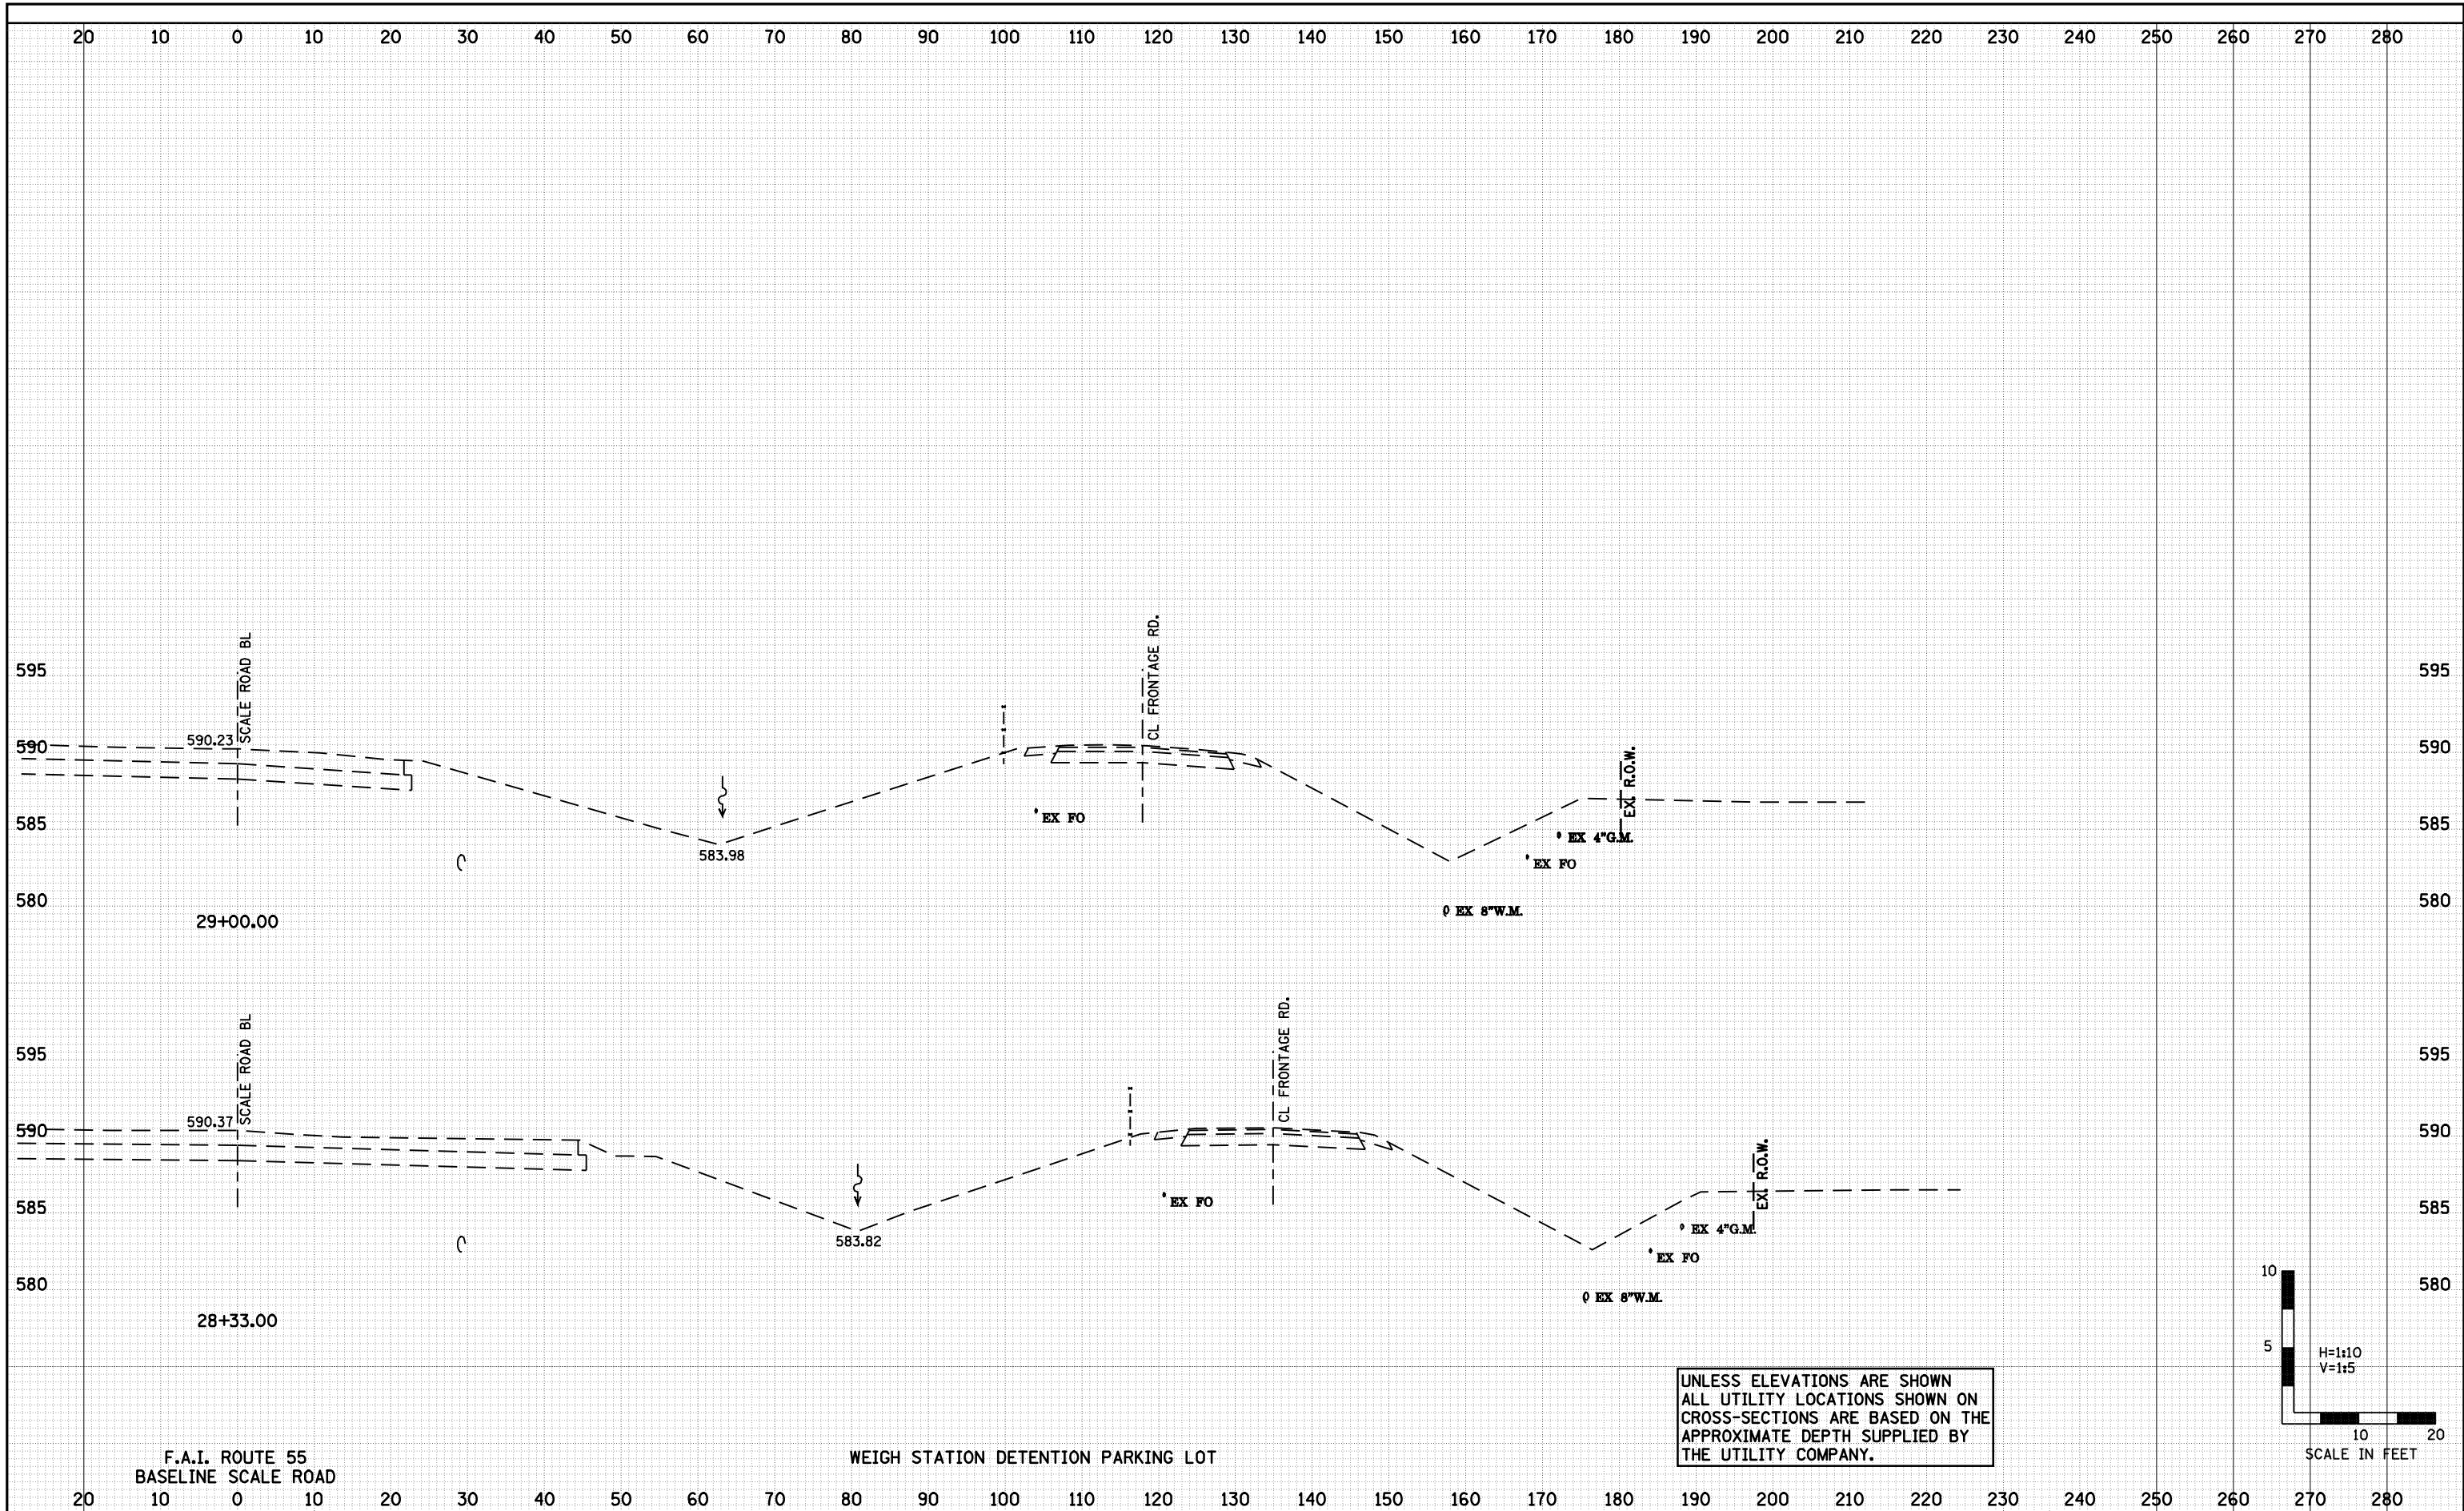

UNLESS ELEVATIONS ARE SHOWN
ALL UTILITY LOCATIONS SHOWN ON
CROSS-SECTIONS ARE BASED ON THE
APPROXIMATE DEPTH SUPPLIED BY
THE UTILITY COMPANY.

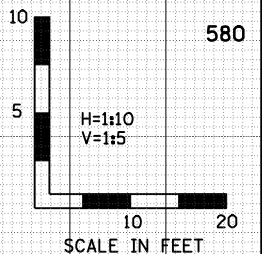

FILE NAME =	USER NAME = laughlinr1	DESIGNED - ERB	REVISED - DRR 02/22/10
c:\pwork\pwidot\LAUGHLINR1\0187096\30-36a100...sheets.dgn		DRAWN - JJO	REVISED -
		CHECKED - PJM	REVISED -
		DATE - 11/27/06	REVISED -

**STATE OF ILLINOIS
DEPARTMENT OF TRANSPORTATION**

**WEIGH STATION DETENTION PARKING LOT
CROSS SECTIONS**

SCALE: SHEET NO. 36 OF 36 SHEETS STA. 28+33.00 TO STA. 29+00.00

F.A.I. RTE.	SECTION	COUNTY	TOTAL SHEETS	SHEET NO.
55	84-1-2WS-4	SANGAMON	36	36
CONTRACT NO. 72D58				
ILLINOIS FED. AID PROJECT				