
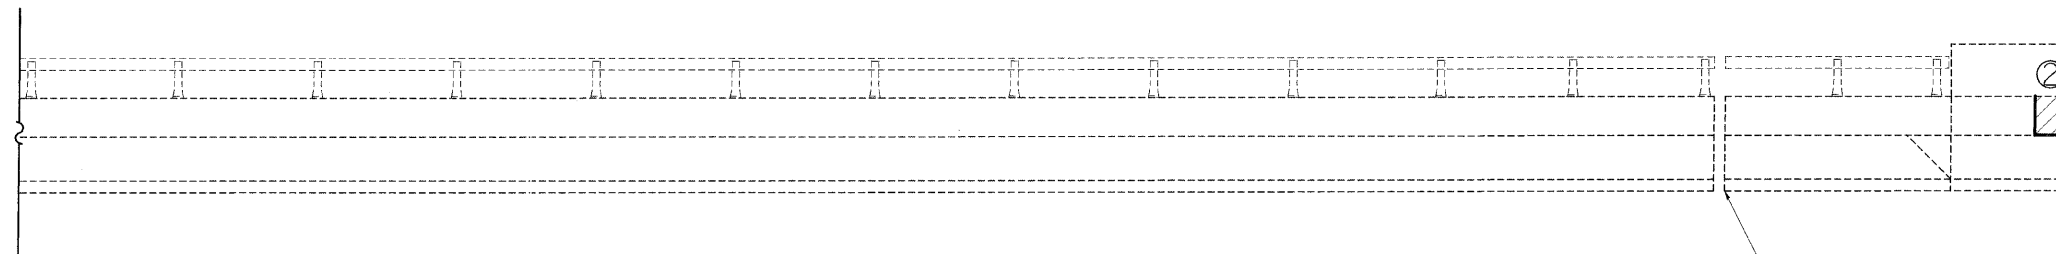


East Abutment

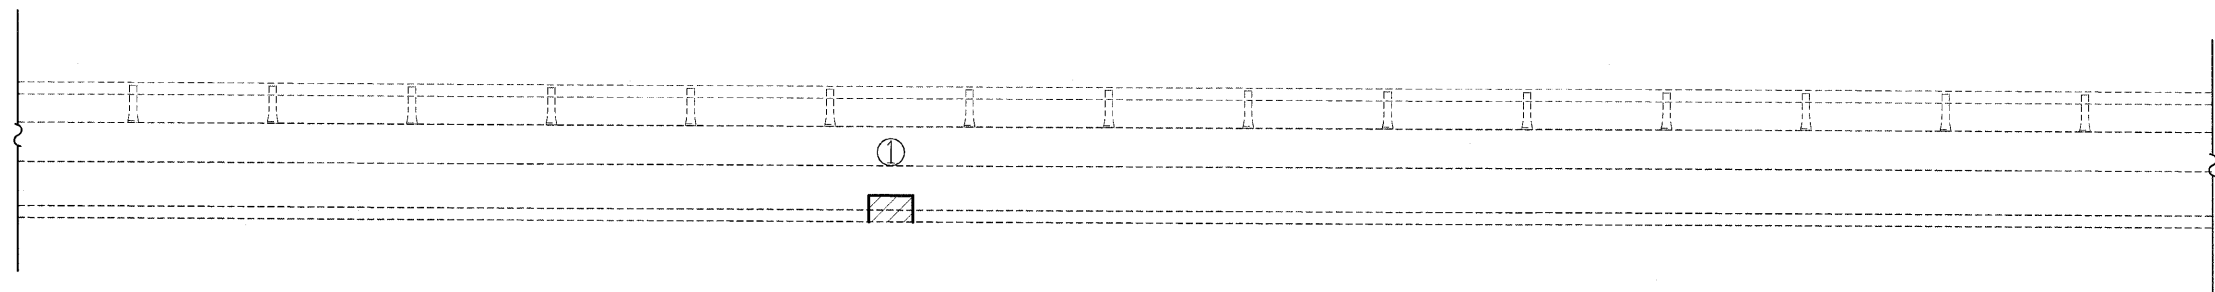

West Abutment

**STRUCTURAL REPAIR**

Cost Included In Structural Repair  
of Concrete (Depth <5'')

PATCH NUMBER	STATION	AREA SQ. FT.
1	721+62	2.0
2	719+65	2.0
Total		4.0

**SOUTH PARAPET**

Looking South

FILE NAME =	USER NAME = swartzw	DESIGNED -	REVISED -
c:\pw\work\PWIDOT\SWARTZRW\dms37779\k	enbridge.dgn	DRAWN -	REVISED -
	PLOT SCALE = 20,000' / IN.	CHECKED -	REVISED -
	PLOT DATE = 9/28/2009	DATE -	REVISED -

**STATE OF ILLINOIS  
DEPARTMENT OF TRANSPORTATION**

**STRUCTURAL REPAIR - PARAPET  
SN. 058-0093 (EB)**

SCALE: N/A SHEET NO. 7 OF 17 SHEETS STA. TO STA.

F.A.I. RTE.	SECTION	COUNTY	TOTAL SHEETS	SHEET NO.
72	66(B,HVB,HB-1)BR	MACON	83	34
FED. ROAD DIST. NO.			ILLINOIS FED. AID PROJECT	
			CONTRACT NO. 74343	