

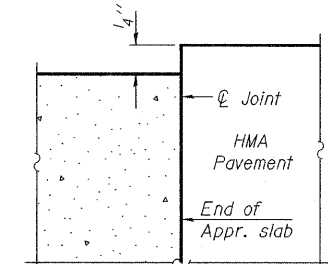


STATE OF ILLINOIS  
DEPARTMENT OF TRANSPORTATION


Notes:  
See sheet 20 of 21 for Sections C-C & D-D.  
a(E) thru a<sub>7</sub>(E), and w(E) bar spacings measured perpendicular to  $\varnothing$  Rdwy.

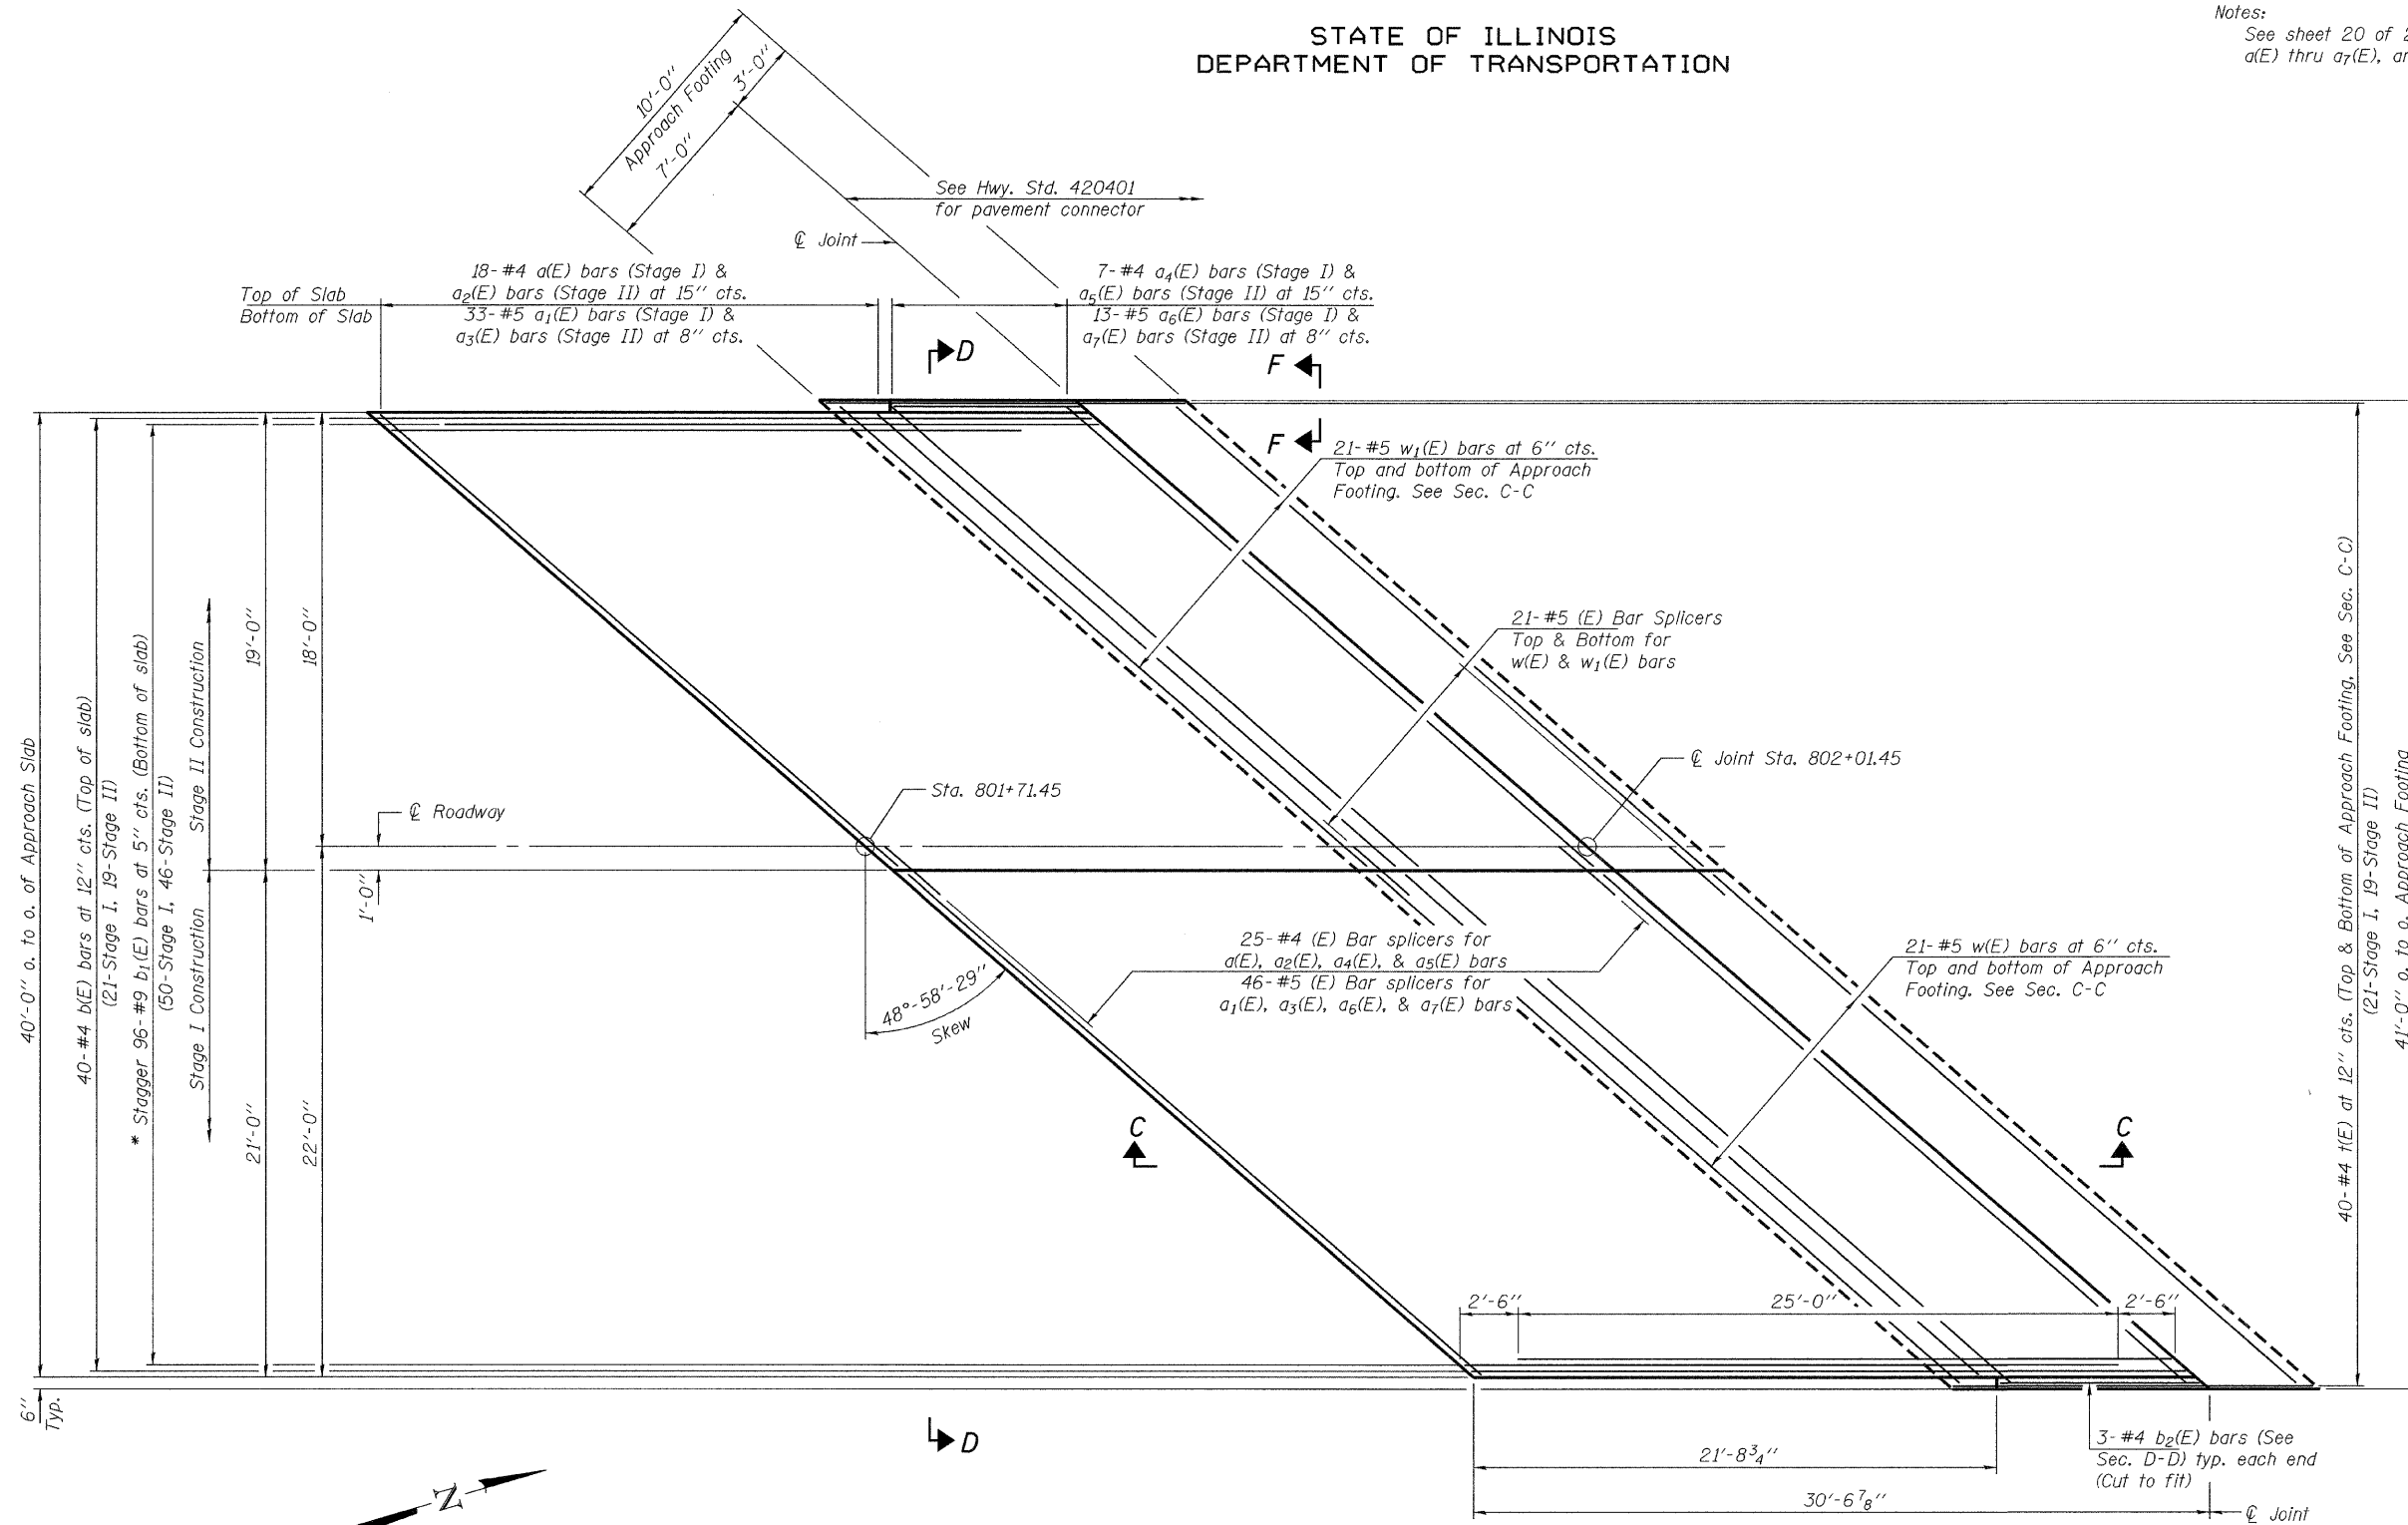

FLEXIBLE PAVEMENT  
DETAIL A

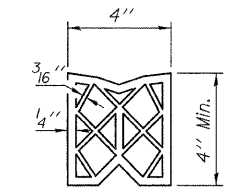

PREFORMED JOINT SEAL

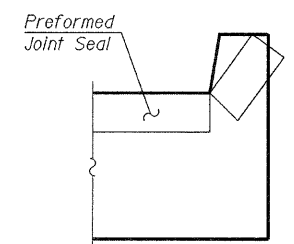

VIEW F-F

Angle Preformed Joint Seal at 45° at curbs when req'd for drainage.

PLAN - EAST APPROACH

DESIGNED	V. H. Veliz
CHECKED	R. J. Belia
DRAWN	Kyle M. Steffen
CHECKED	VHV

OCTOBER 30, 2009  
EXAMINED  
PASSED



Expires: November 30, 2010

EAST APPROACH PLAN  
SN 058-0095

SHEET NO. 19 21 SHEETS	F.A.I. RTE.	SECTION	COUNTY	TOTAL SHEETS	SHEET NO.
	72	66(B,HVB,HB-1)BR	MACON	83	63
FED. ROAD DIST. NO.			ILLINOIS FED. AID PROJECT		
CONTRACT NO. 74343					