


STATE OF ILLINOIS  
DEPARTMENT OF TRANSPORTATION

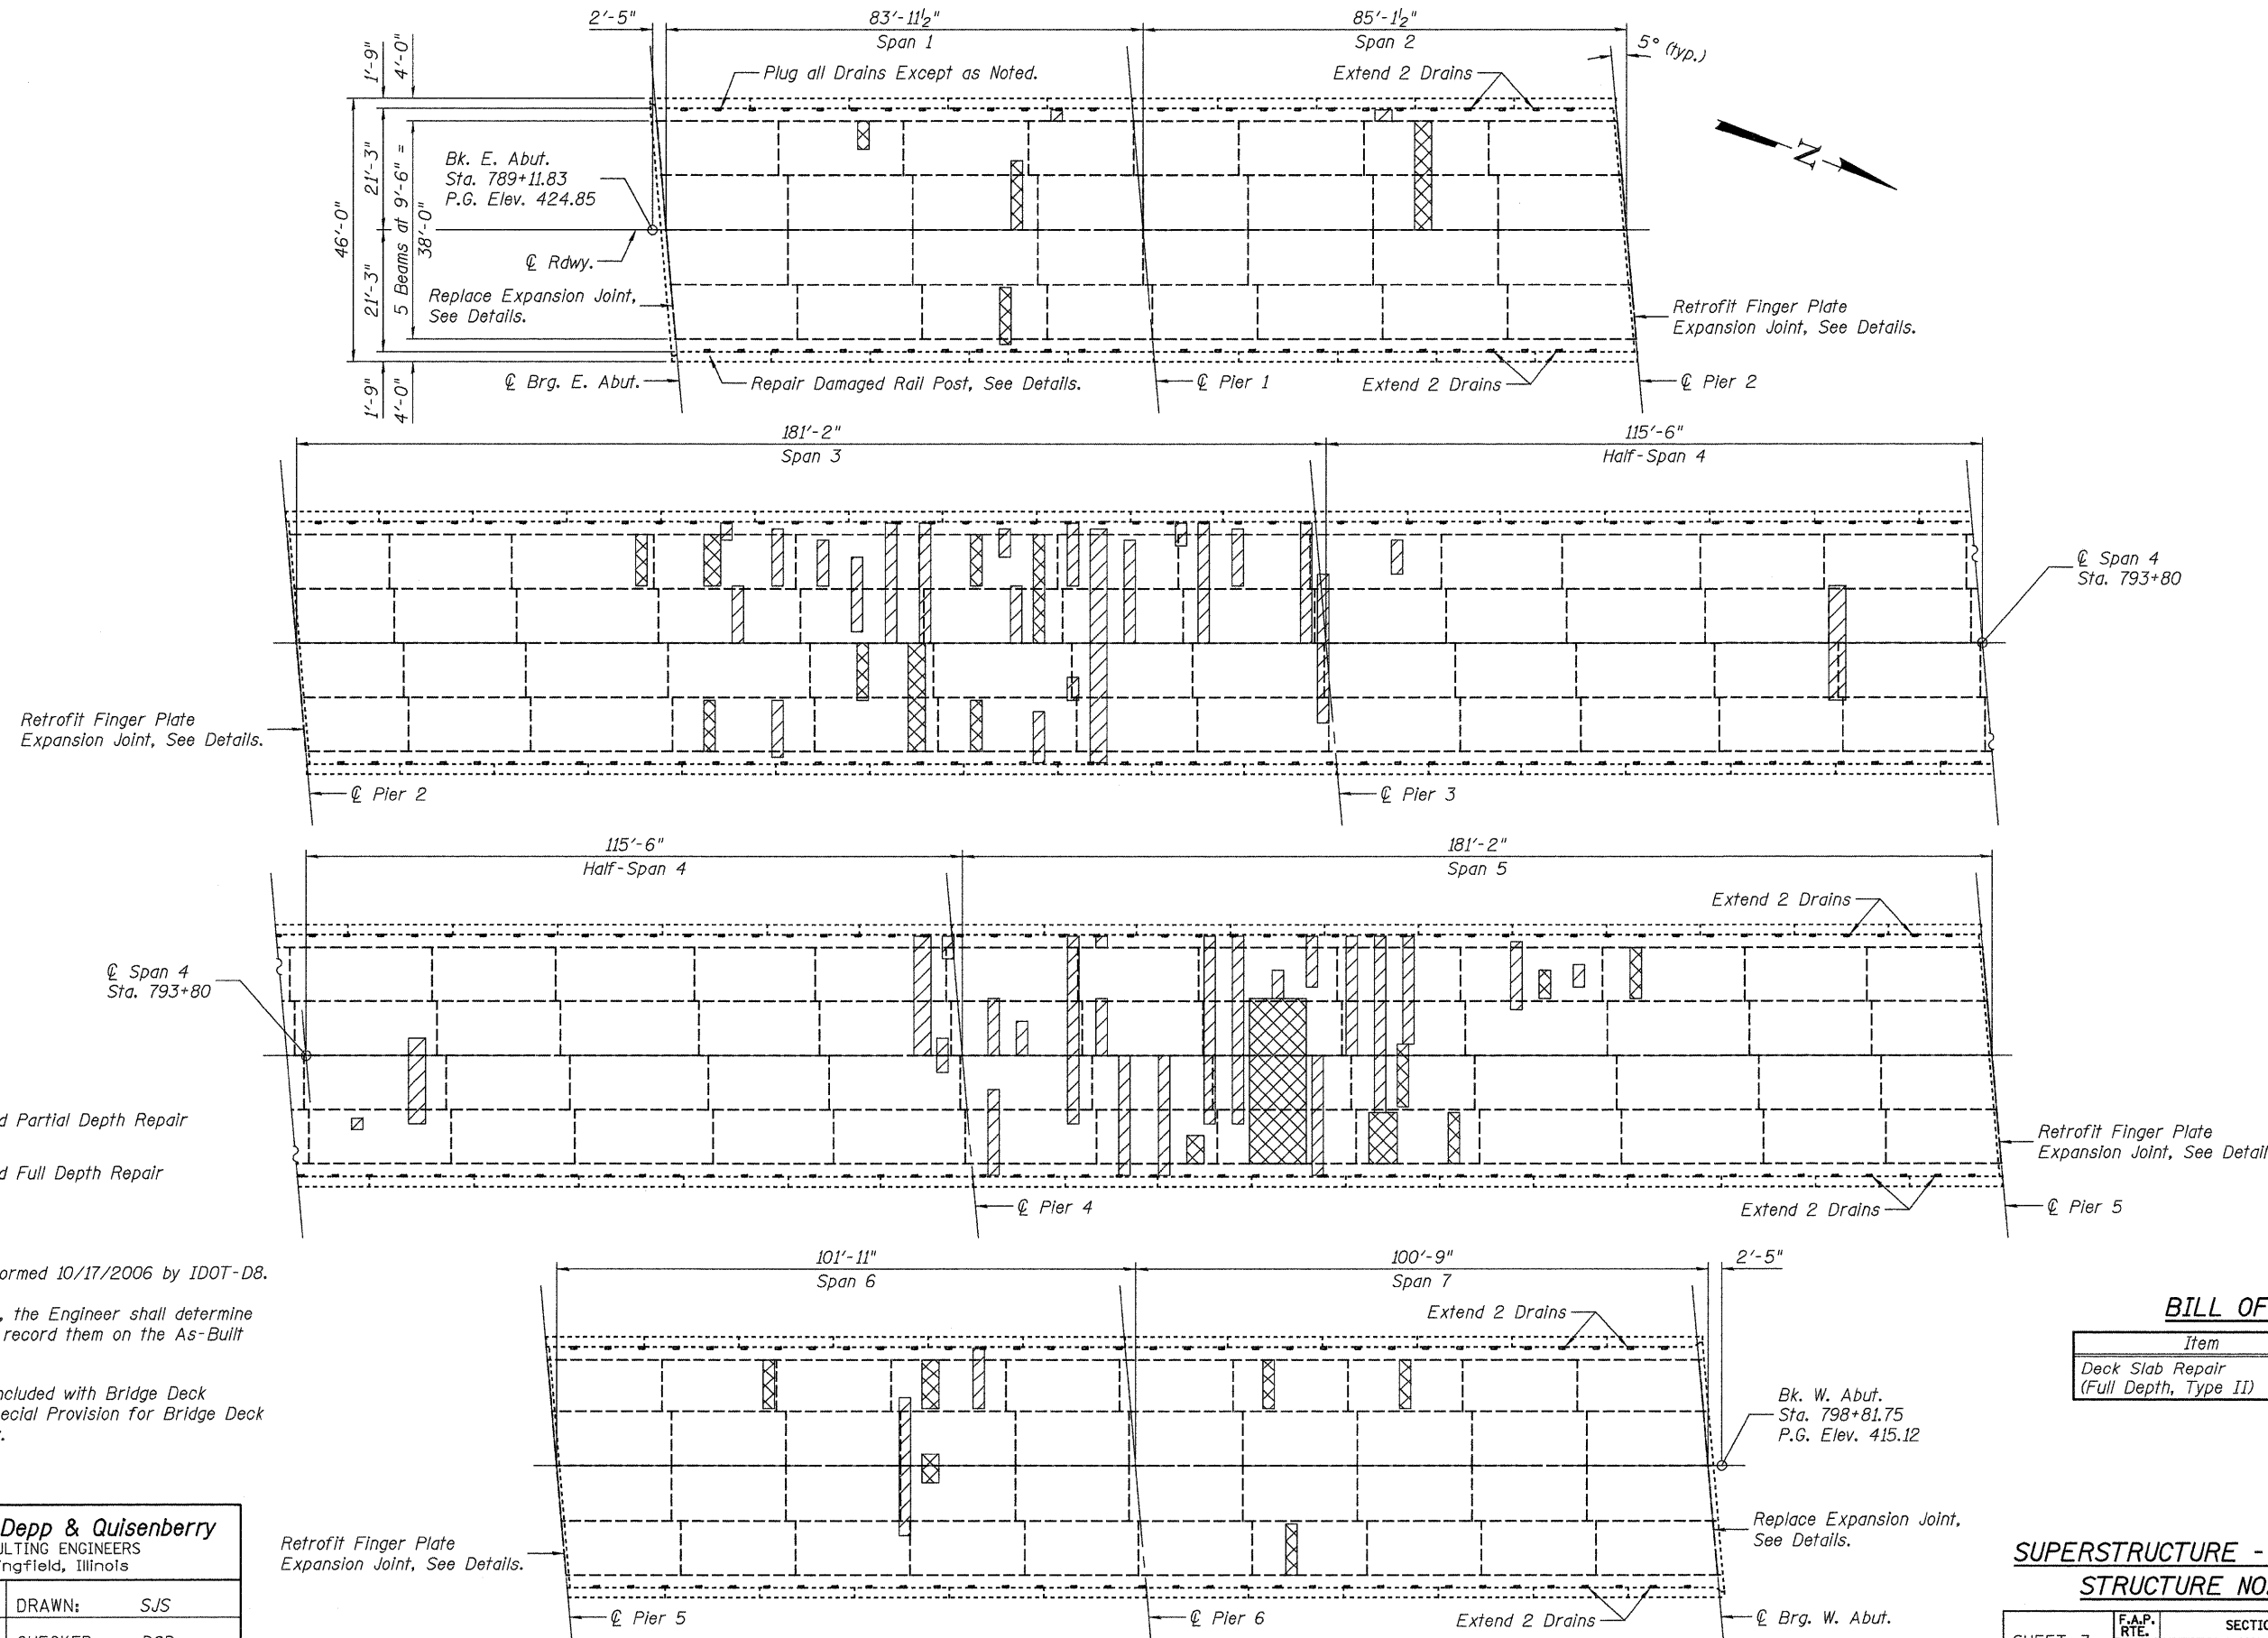

**LEGEND**

Estimated Partial Depth Repair

Estimated Full Depth Repair

**Notes:**  
Deck Condition Survey performed 10/17/2006 by IDOT-D8.

Repair areas are estimated, the Engineer shall determine actual repair locations and record them on the As-Built plans.

Partial depth repairs are included with Bridge Deck Hydro-scarification, see Special Provision for Bridge Deck Microsilica Concrete Overlay.

**JD Johnson, Depp & Quisenberry**  
CONSULTING ENGINEERS  
Springfield, Illinois

DESIGNED: JDQ	DRAWN: SJS
CHECKED: DCD	CHECKED: DCD

**BILL OF MATERIAL**

Item	Unit	Total
Deck Slab Repair (Full Depth, Type II)	Sq. Yd.	95

**SUPERSTRUCTURE - DECK REPAIRS**  
**STRUCTURE NO. 079-0036**

SHEET 3 OF 22	F.A.P. RTE. 312	SECTION 73BR-II	COUNTY RANDOLPH	TOTAL SHEETS 51	SHEET NO. 26
	STA. 793+80			CONTRACT NO. 76883	
FED. ROAD DIST. NO.		ILLINOIS FED. AID PROJECT			

FILE: J:\JDQ\10175 IL-D8VV#4 IL 3 Kaskaskia River-FINAL\0790036-76883-003-superstr1.dgn  
USER: DCD  
DATE: 02/15/2010 11:36:06