

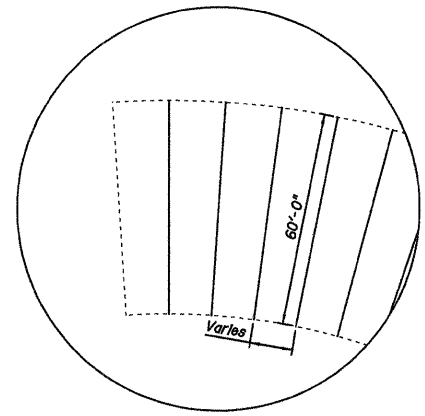
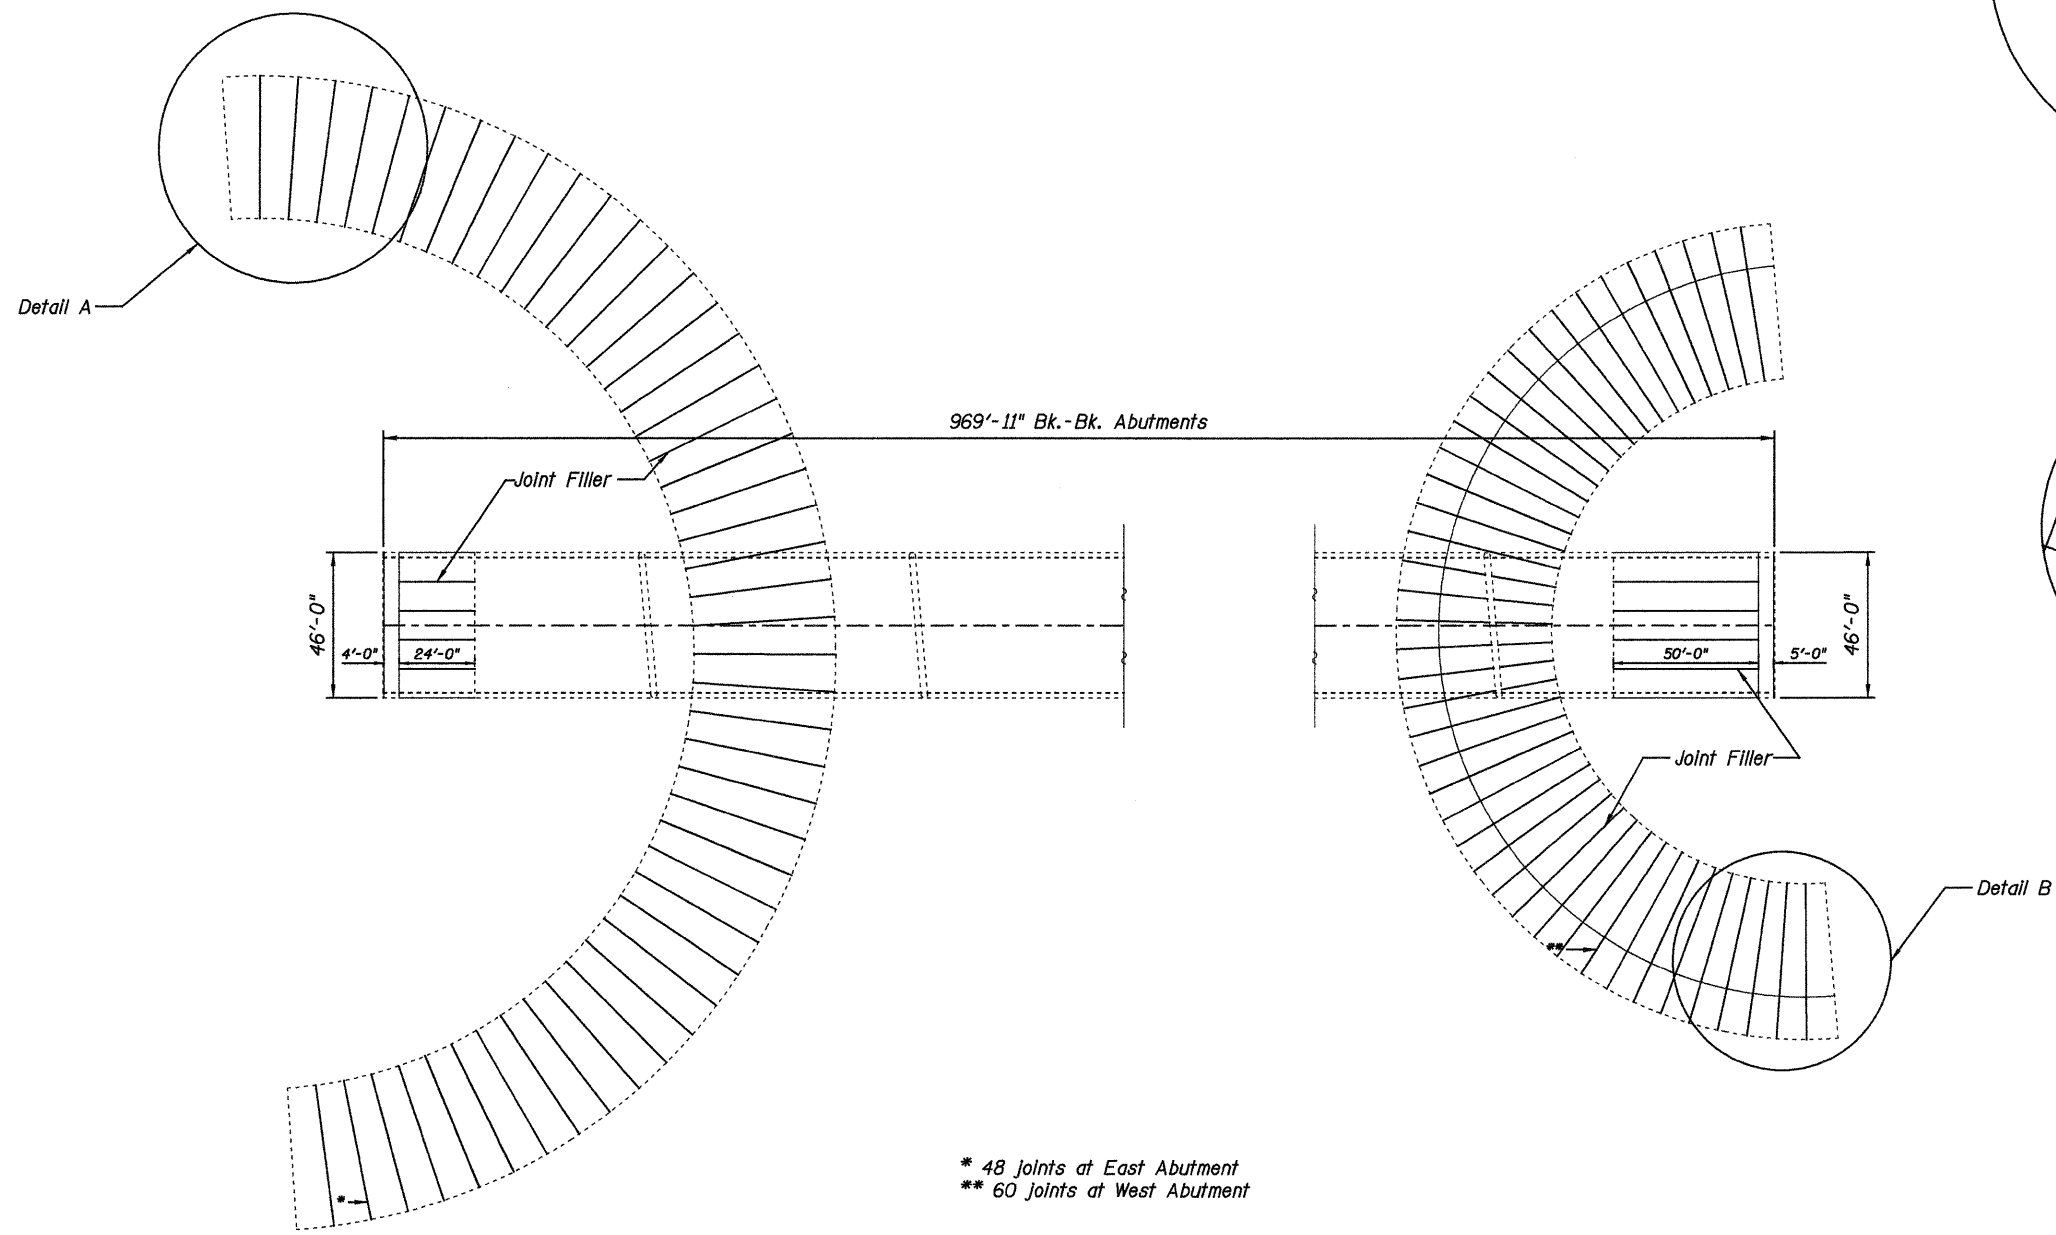


STATE OF ILLINOIS  
DEPARTMENT OF TRANSPORTATION

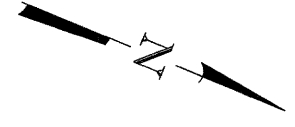

DETAIL "A"

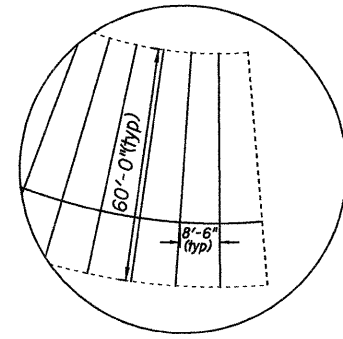

DETAIL "B"

\* 48 joints at East Abutment  
\*\* 60 joints at West Abutment

JOINT OR CRACK FILLING SCHEDULE

E Abutment Pounds	W Abutment Pounds	Comments
35.8	62.1	Sloped wall
702.8	827.7	Abutment Cone
738.6	889.8	Subtotals
1628.4		TOTAL

**JD** Johnson, Depp & Quisenberry  
CONSULTING ENGINEERS  
Springfield, Illinois

DESIGNED: IDOT-D8    DRAWN: IDOT-D8  
CHECKED: IDOT-D8    CHECKED: IDOT-D8

**SLOPEWALL JOINT FILLING**  
**STRUCTURE NO. 079-0036**

SHEET 18 OF 22	F.A.P. RTE.	SECTION	COUNTY	TOTAL SHEETS	SHEET NO.
	312	73BR-II	RANDOLPH	51	41
		STA. 793+80	CONTRACT NO. 76883		
		FED. ROAD DIST. NO.	ILLINOIS FED. AID PROJECT		

FILE: J:\J00\10175 IL-DBW#4 IL 3 Kaskaskia River-FINAL\0790036-76883-018-slopedwall.dgn  
USER: DCD  
DATE: 02/15/2010 11:36:48