


STATE OF ILLINOIS
DEPARTMENT OF TRANSPORTATION

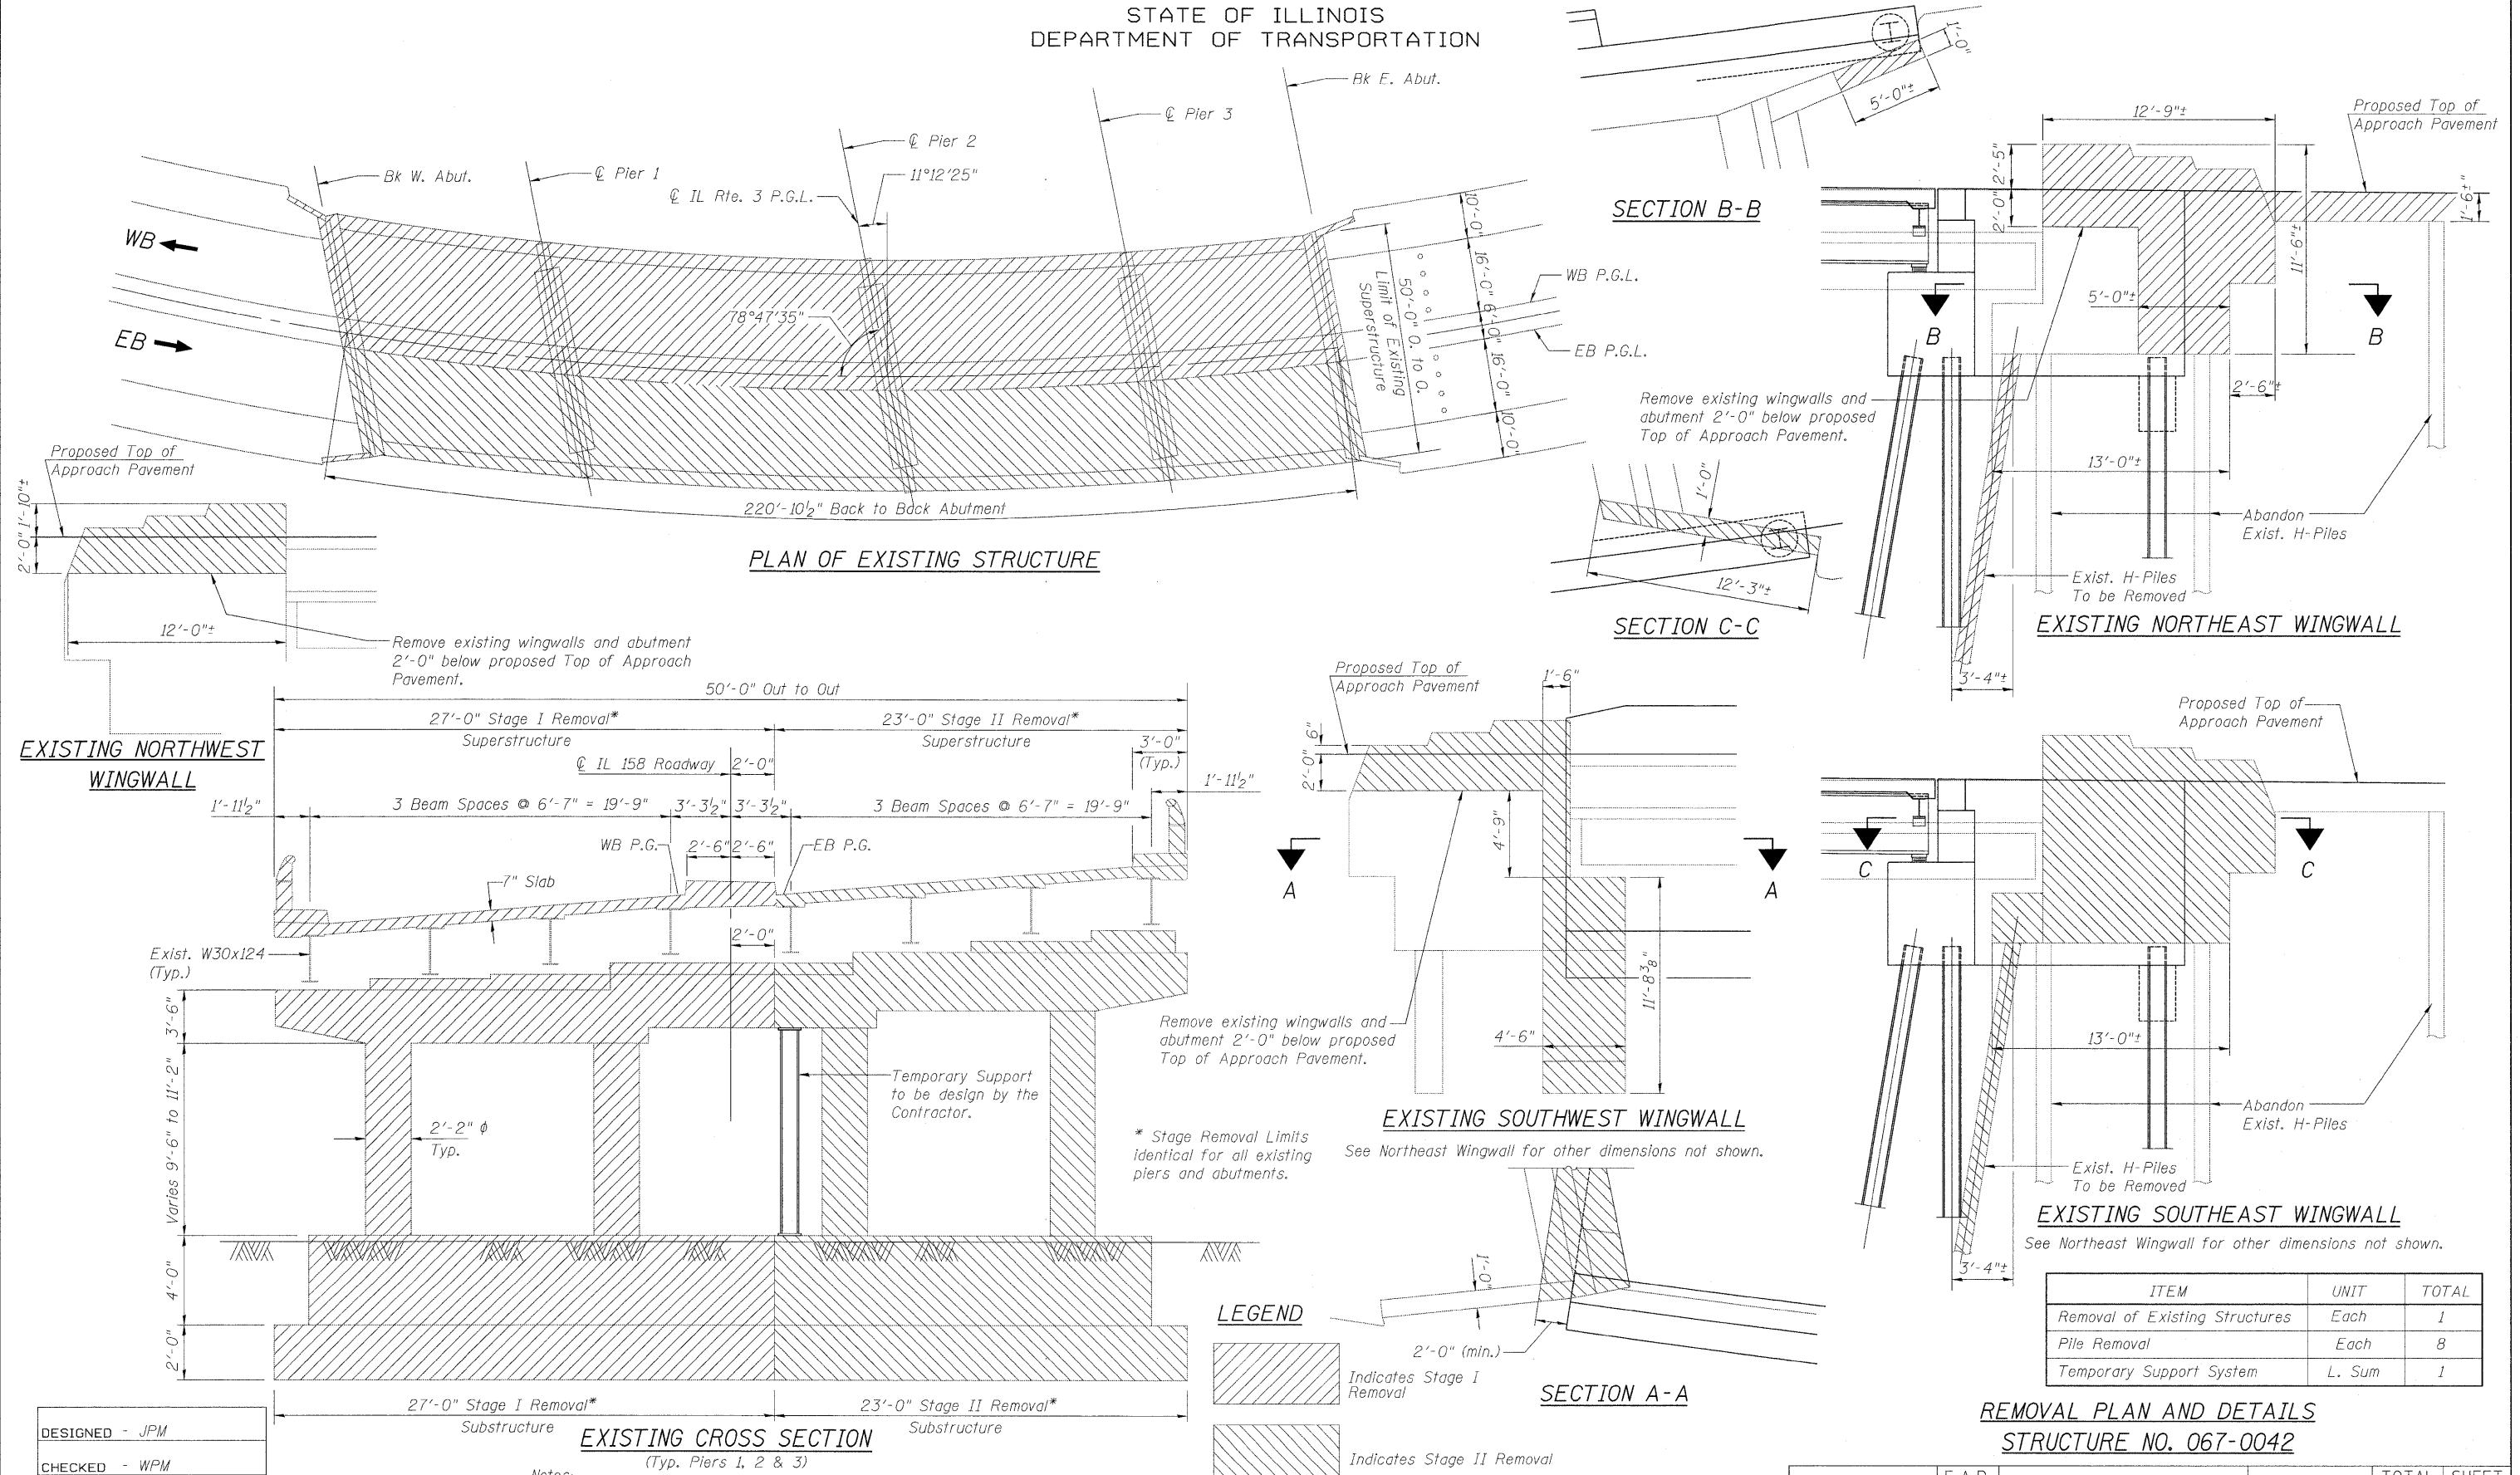

DESIGNED - JPM
CHECKED - WPM
DRAWN - MD
CHECKED - JPM, WPM
9-28-09



Notes:
1. Contractor shall verify actual measurement prior to removing existing structures.
2. Pile removal quantity is based on information on existing General Plan & Elevation sheet. If actual number of battered piles to be removed differs, Contractor shall be paid at the unit price Each for each pile removed.
3. The existing concrete slopewall at each abutment shall also be removed under the pay item Removal of Existing Structures. It is not shown on this sheet for clarity.

ITEM	UNIT	TOTAL
Removal of Existing Structures	Each	1
Pile Removal	Each	8
Temporary Support System	L. Sum	1

REMOVAL PLAN AND DETAILS
STRUCTURE NO. 067-0042

SHEET NO. 6	F.A.P. RTE.	SECTION	COUNTY	TOTAL SHEETS	SHEET NO.
34 SHEETS	809	67-1HBR	Monroe	144	70
CONTRACT NO. 76977					
FED. ROAD DIST. NO. 7 ILLINOIS FED. AID PROJECT					