


STATE OF ILLINOIS
DEPARTMENT OF TRANSPORTATION

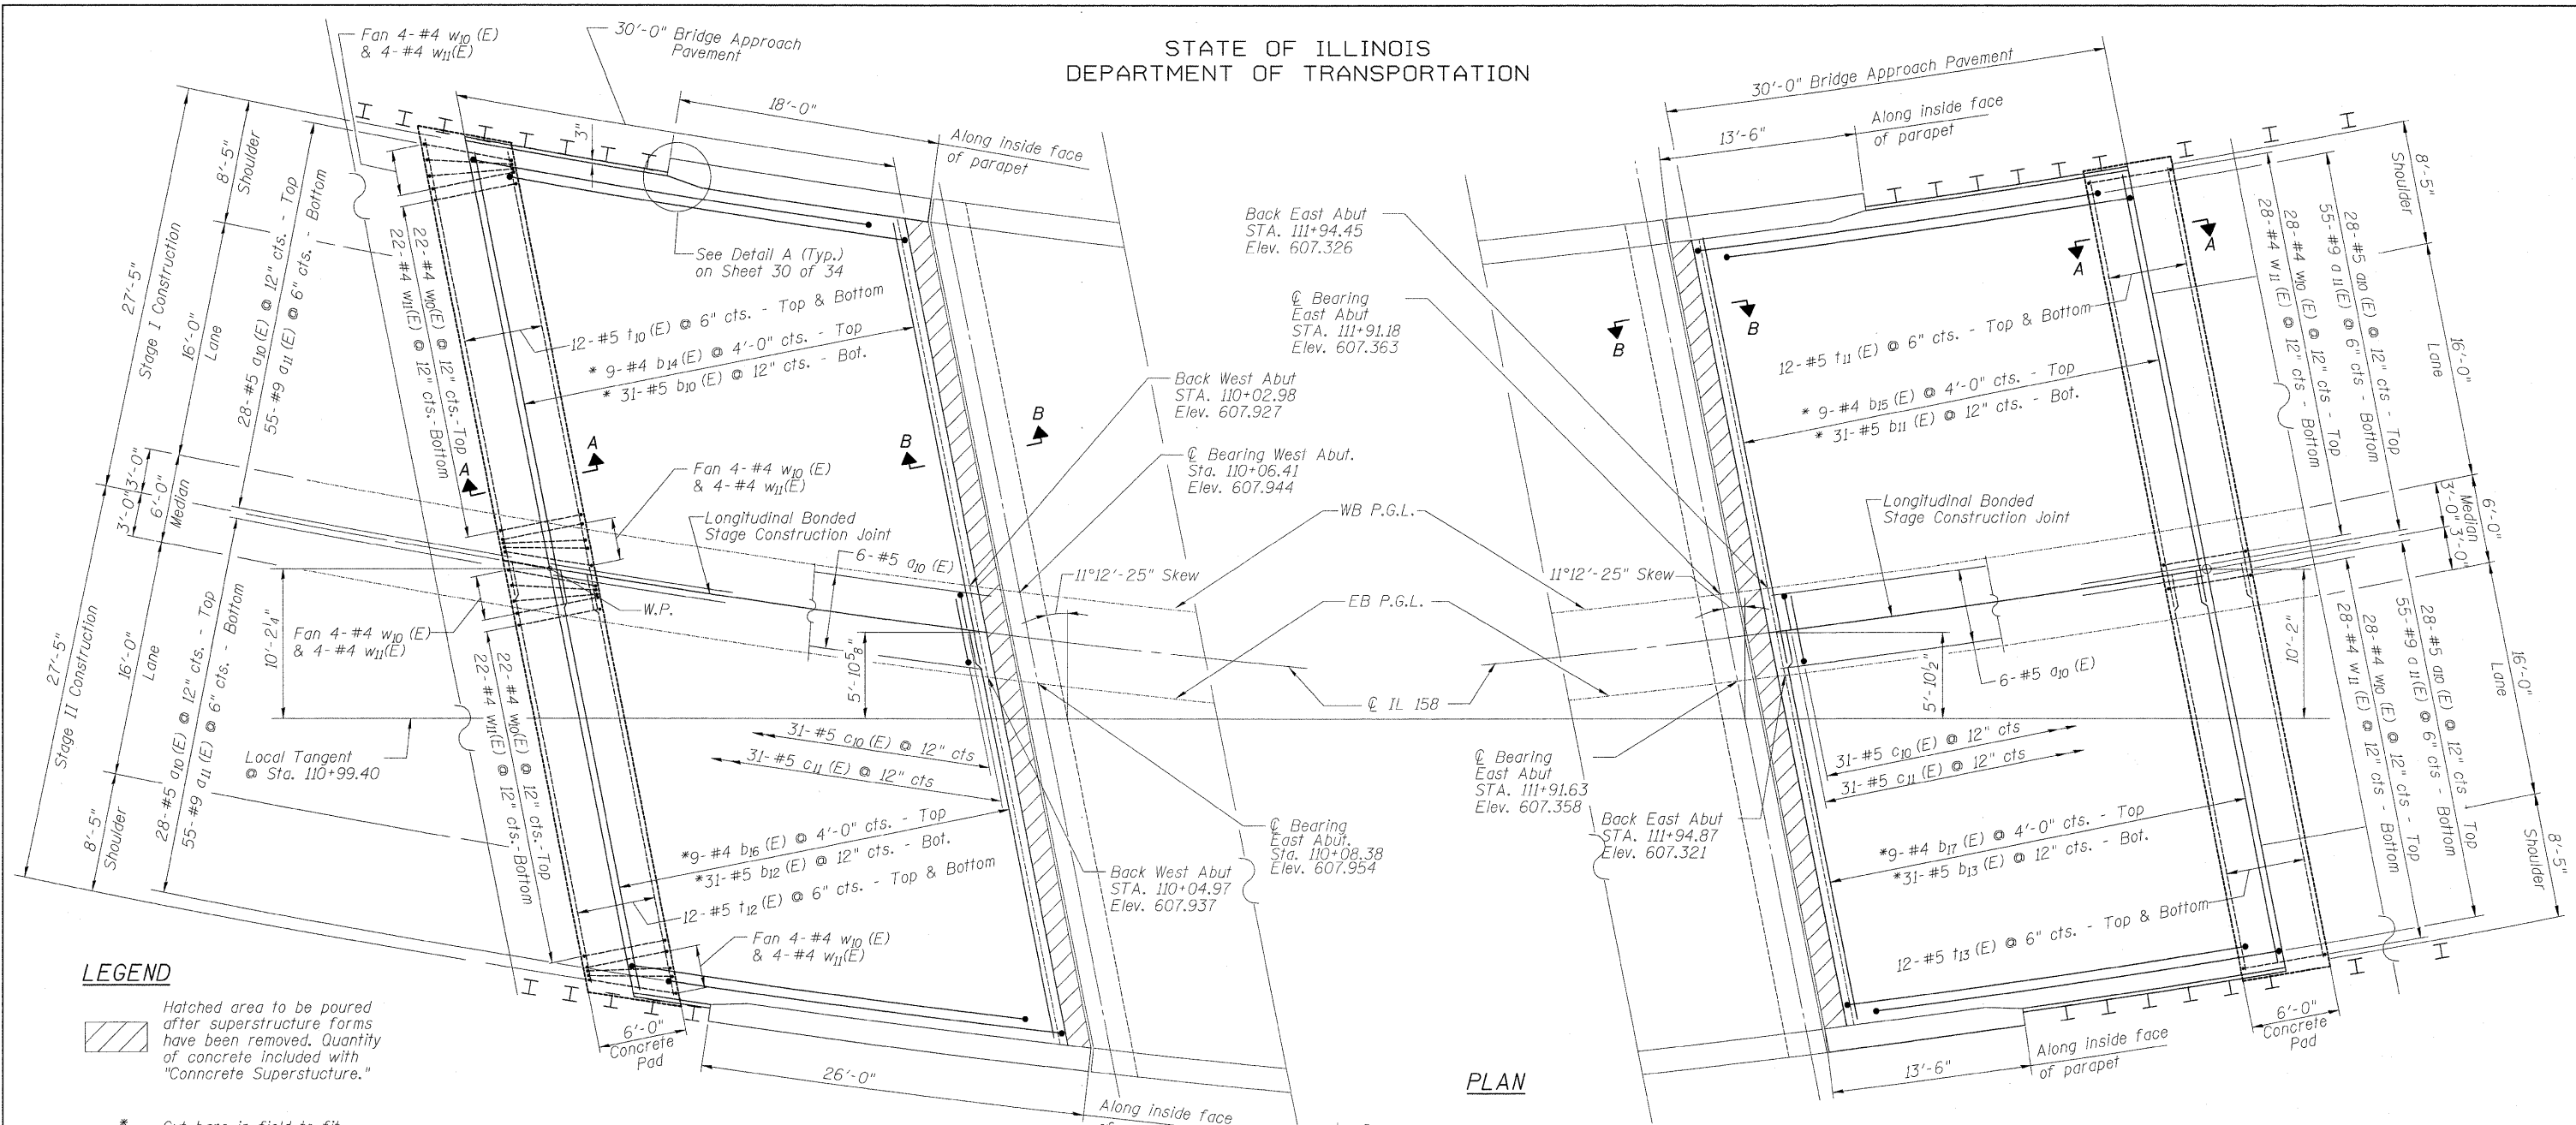


PLAN

LEGEND

Hatched area to be poured after superstructure forms have been removed. Quantity of concrete included with "Concrete Superstructure."
* Cut bars in field to fit.

WEST APPROACH

EAST APPROACH

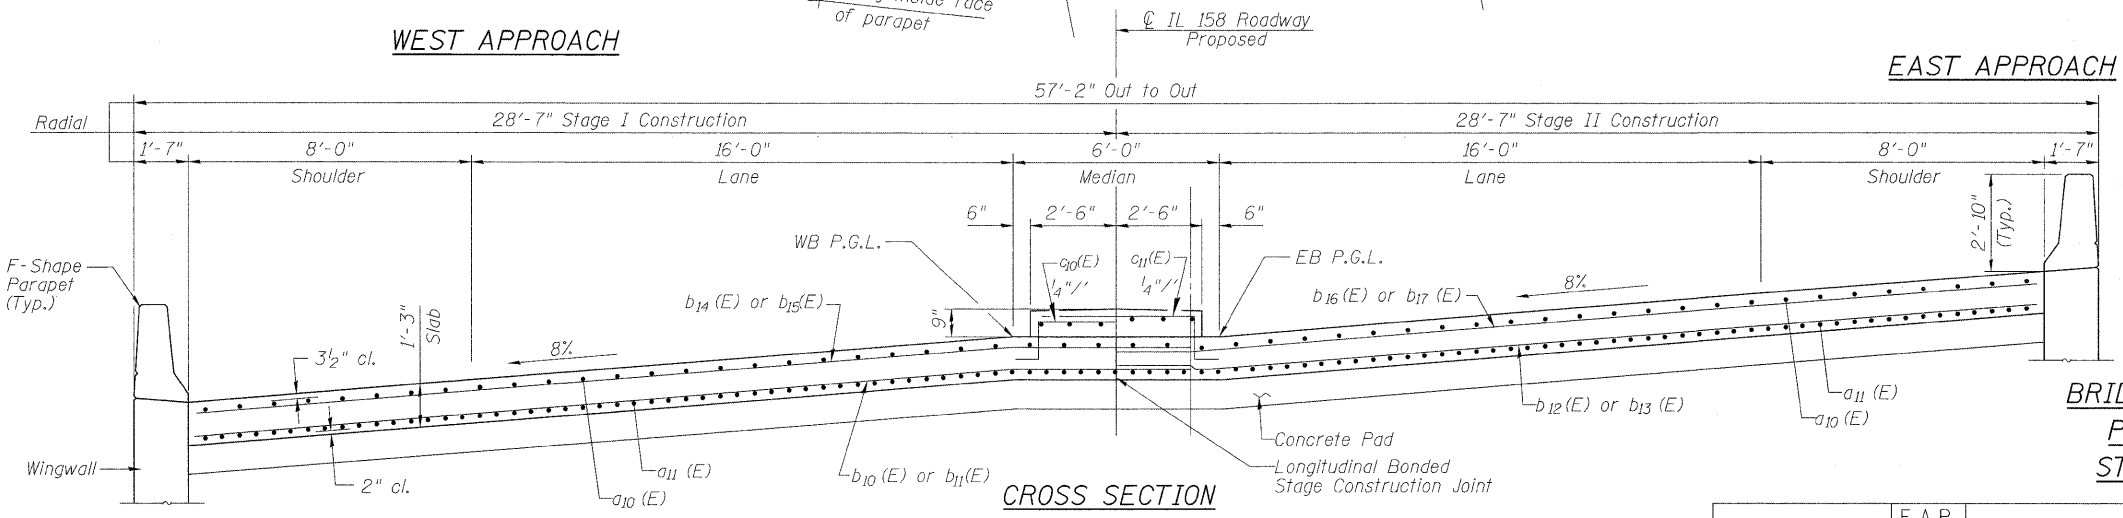

CROSS SECTION

BRIDGE APPROACH PAVEMENT
PLAN & CROSS SECTION
STRUCTURE NO. 067-0042

DESIGNED - JPM
CHECKED - WPM
DRAWN - MD
CHECKED - JPM, WPM



9-28-09

Notes:
Work this sheet with sheets 18 thru 24 and 30 of 34

SHEET NO. 29 34 SHEETS	F.A.P RTE.	SECTION	COUNTY	TOTAL SHEETS	SHEET NO.
	809	67-1HBR	Monroe	144	93
CONTRACT NO. 76977					
FED. ROAD DIST. NO. 7 ILLINOIS FED. AID PROJECT					