


BY	DATE
SURVEYED	
PLANNED	
TEAM	
AREAS	
AREAS CHECKED	
NO.	

BY	DATE
SURVEYED	
PLANNED	
TEAM	
AREAS	
AREAS CHECKED	
NO.	

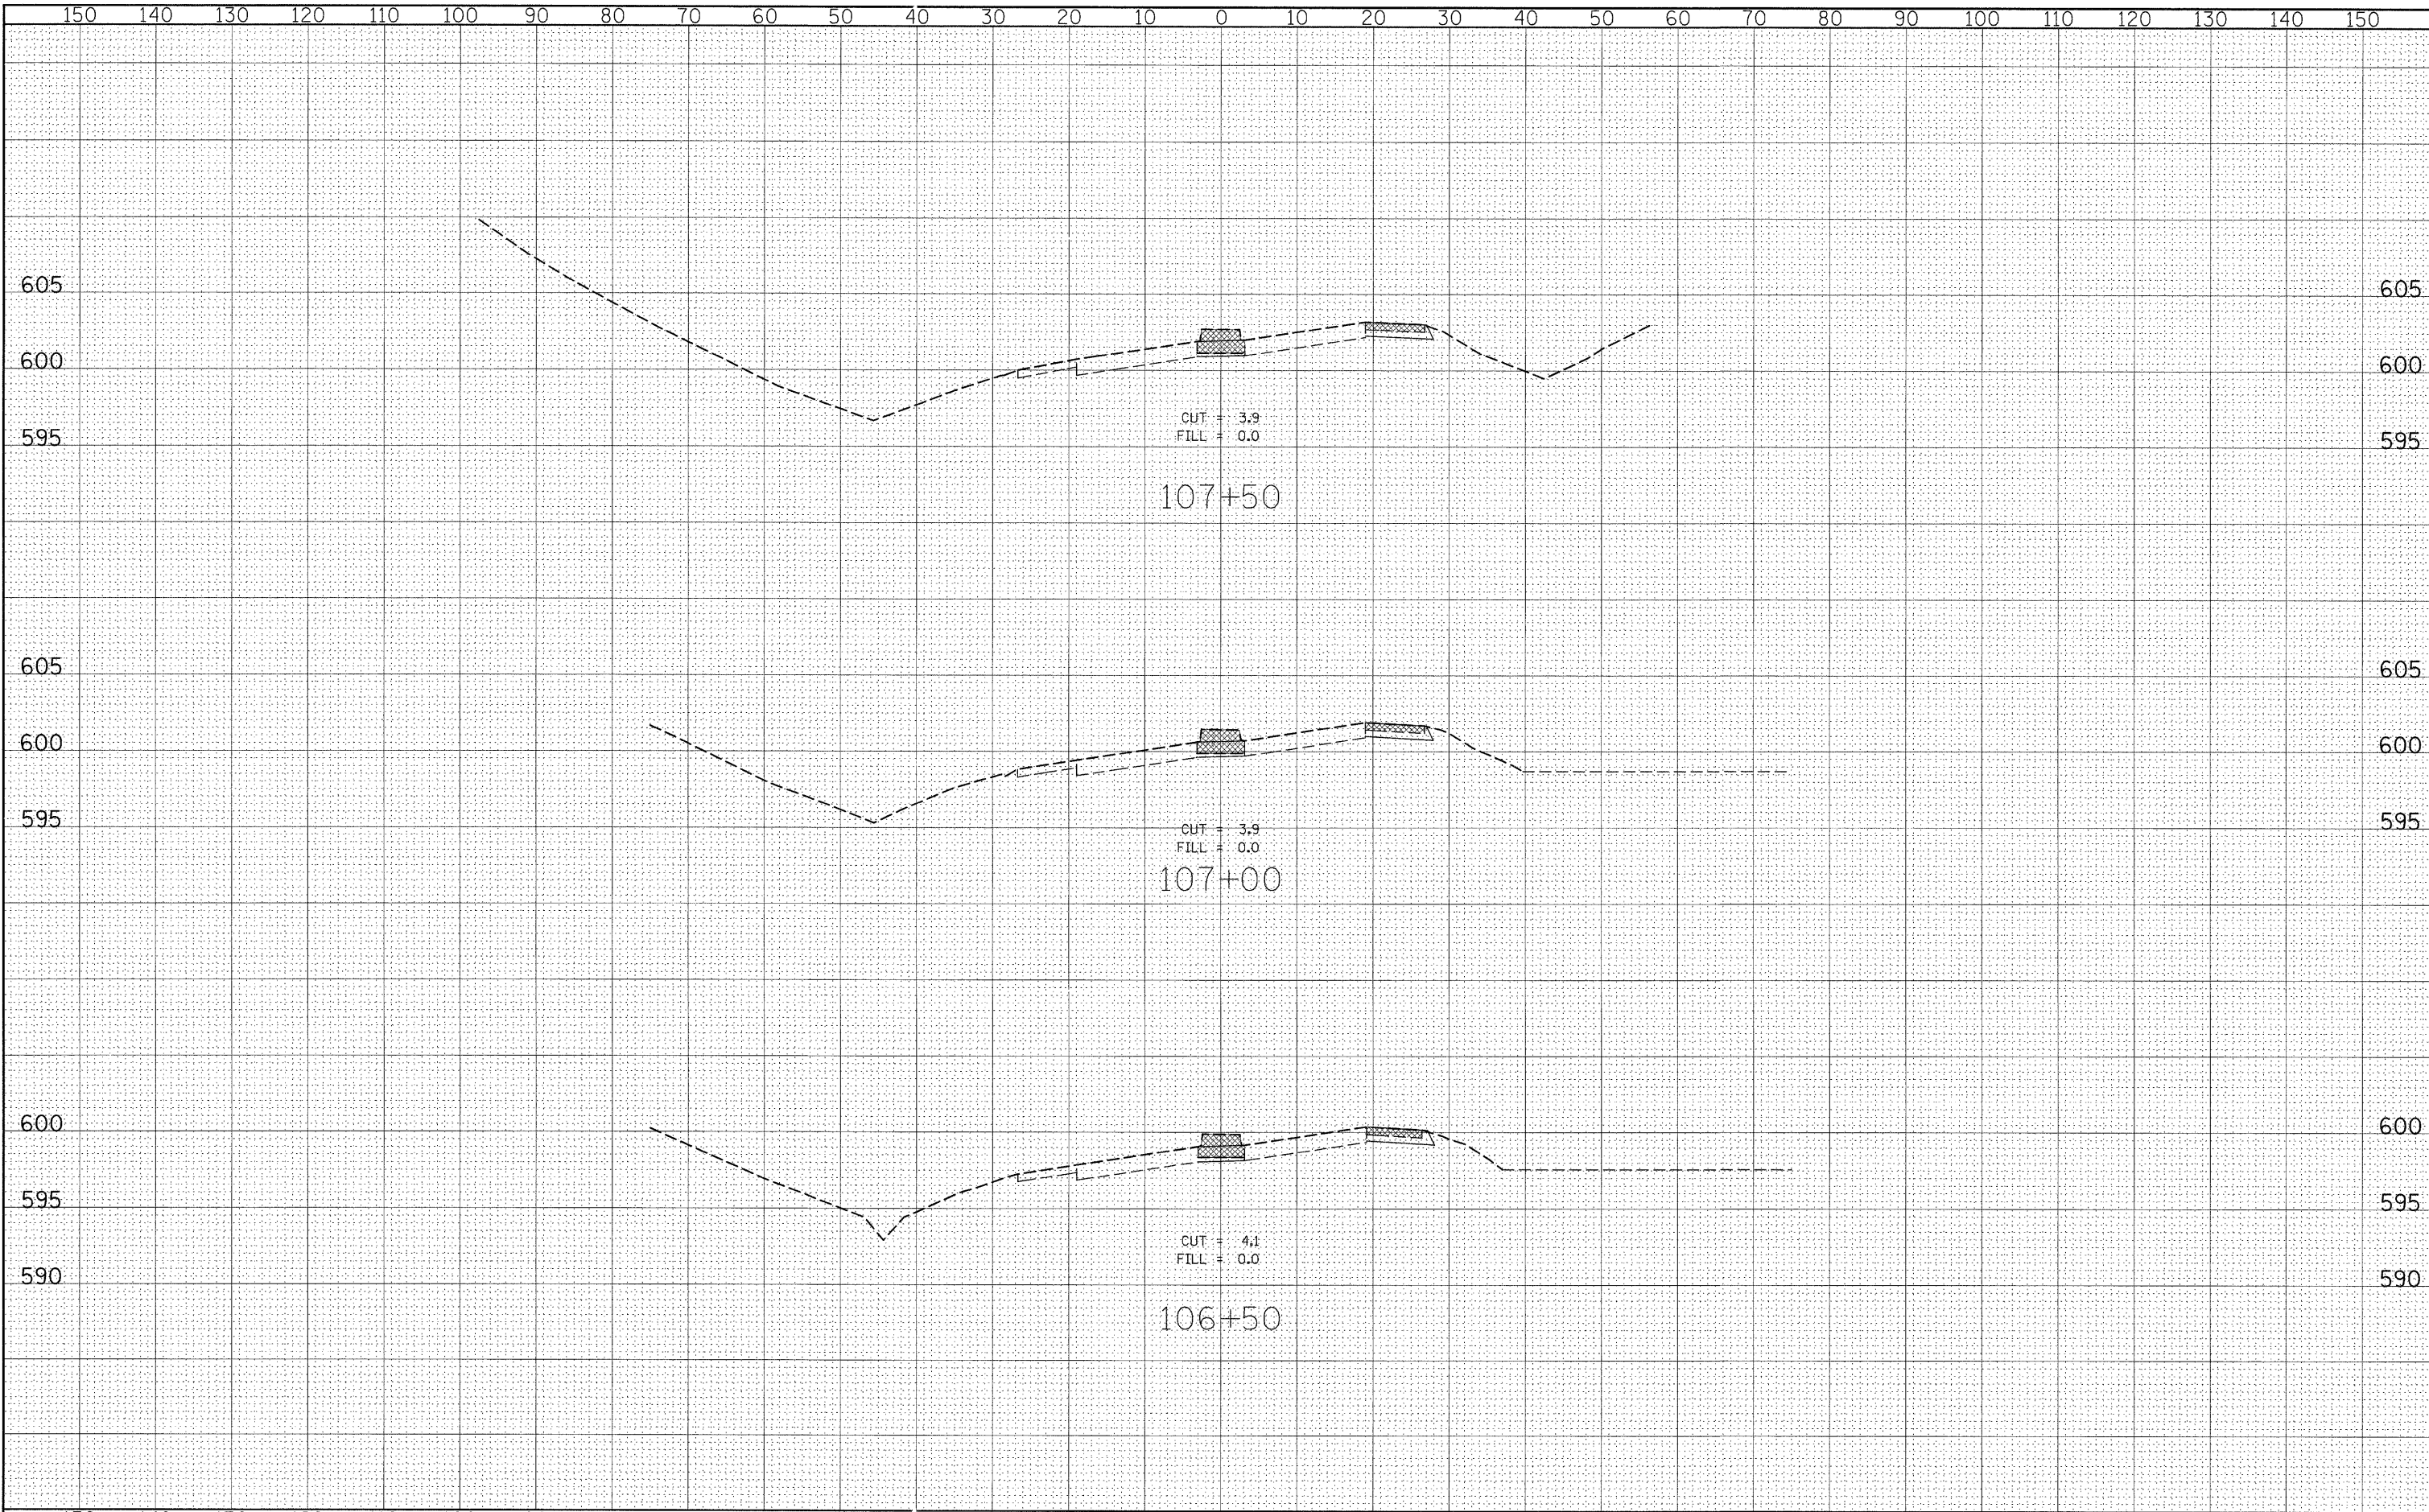

FILE NAME =	USER NAME = \$USER*	DESIGNED -	REVISED -	<b>STATE OF ILLINOIS DEPARTMENT OF TRANSPORTATION</b>	<b>PRE-STAGE I CROSS SECTIONS</b>			F.A.P. RTE.	SECTION	COUNTY	TOTAL SHEETS	SHEET NO.
\$FILEL*		DRAWN -	REVISED -		SCALE:	SHEET NO. 3 OF 9 SHEETS	STA. 106+50.00 TO STA. 107+50.00	809	67-IHBR	MONROE	144	109
		CHECKED -	REVISED -					<b>CONTRACT NO. 76977</b>				
		DATE -	REVISED -		FED. ROAD DIST. NO. ILLINOIS FED. AID PROJECT							