


BY	DATE
SURVEYED	
REVISIONS	
NOTE BOOK	
NO.	
AREAS CHECKED	

BY	DATE
SURVEYED	
REVISIONS	
NOTE BOOK	
NO.	
AREAS CHECKED	

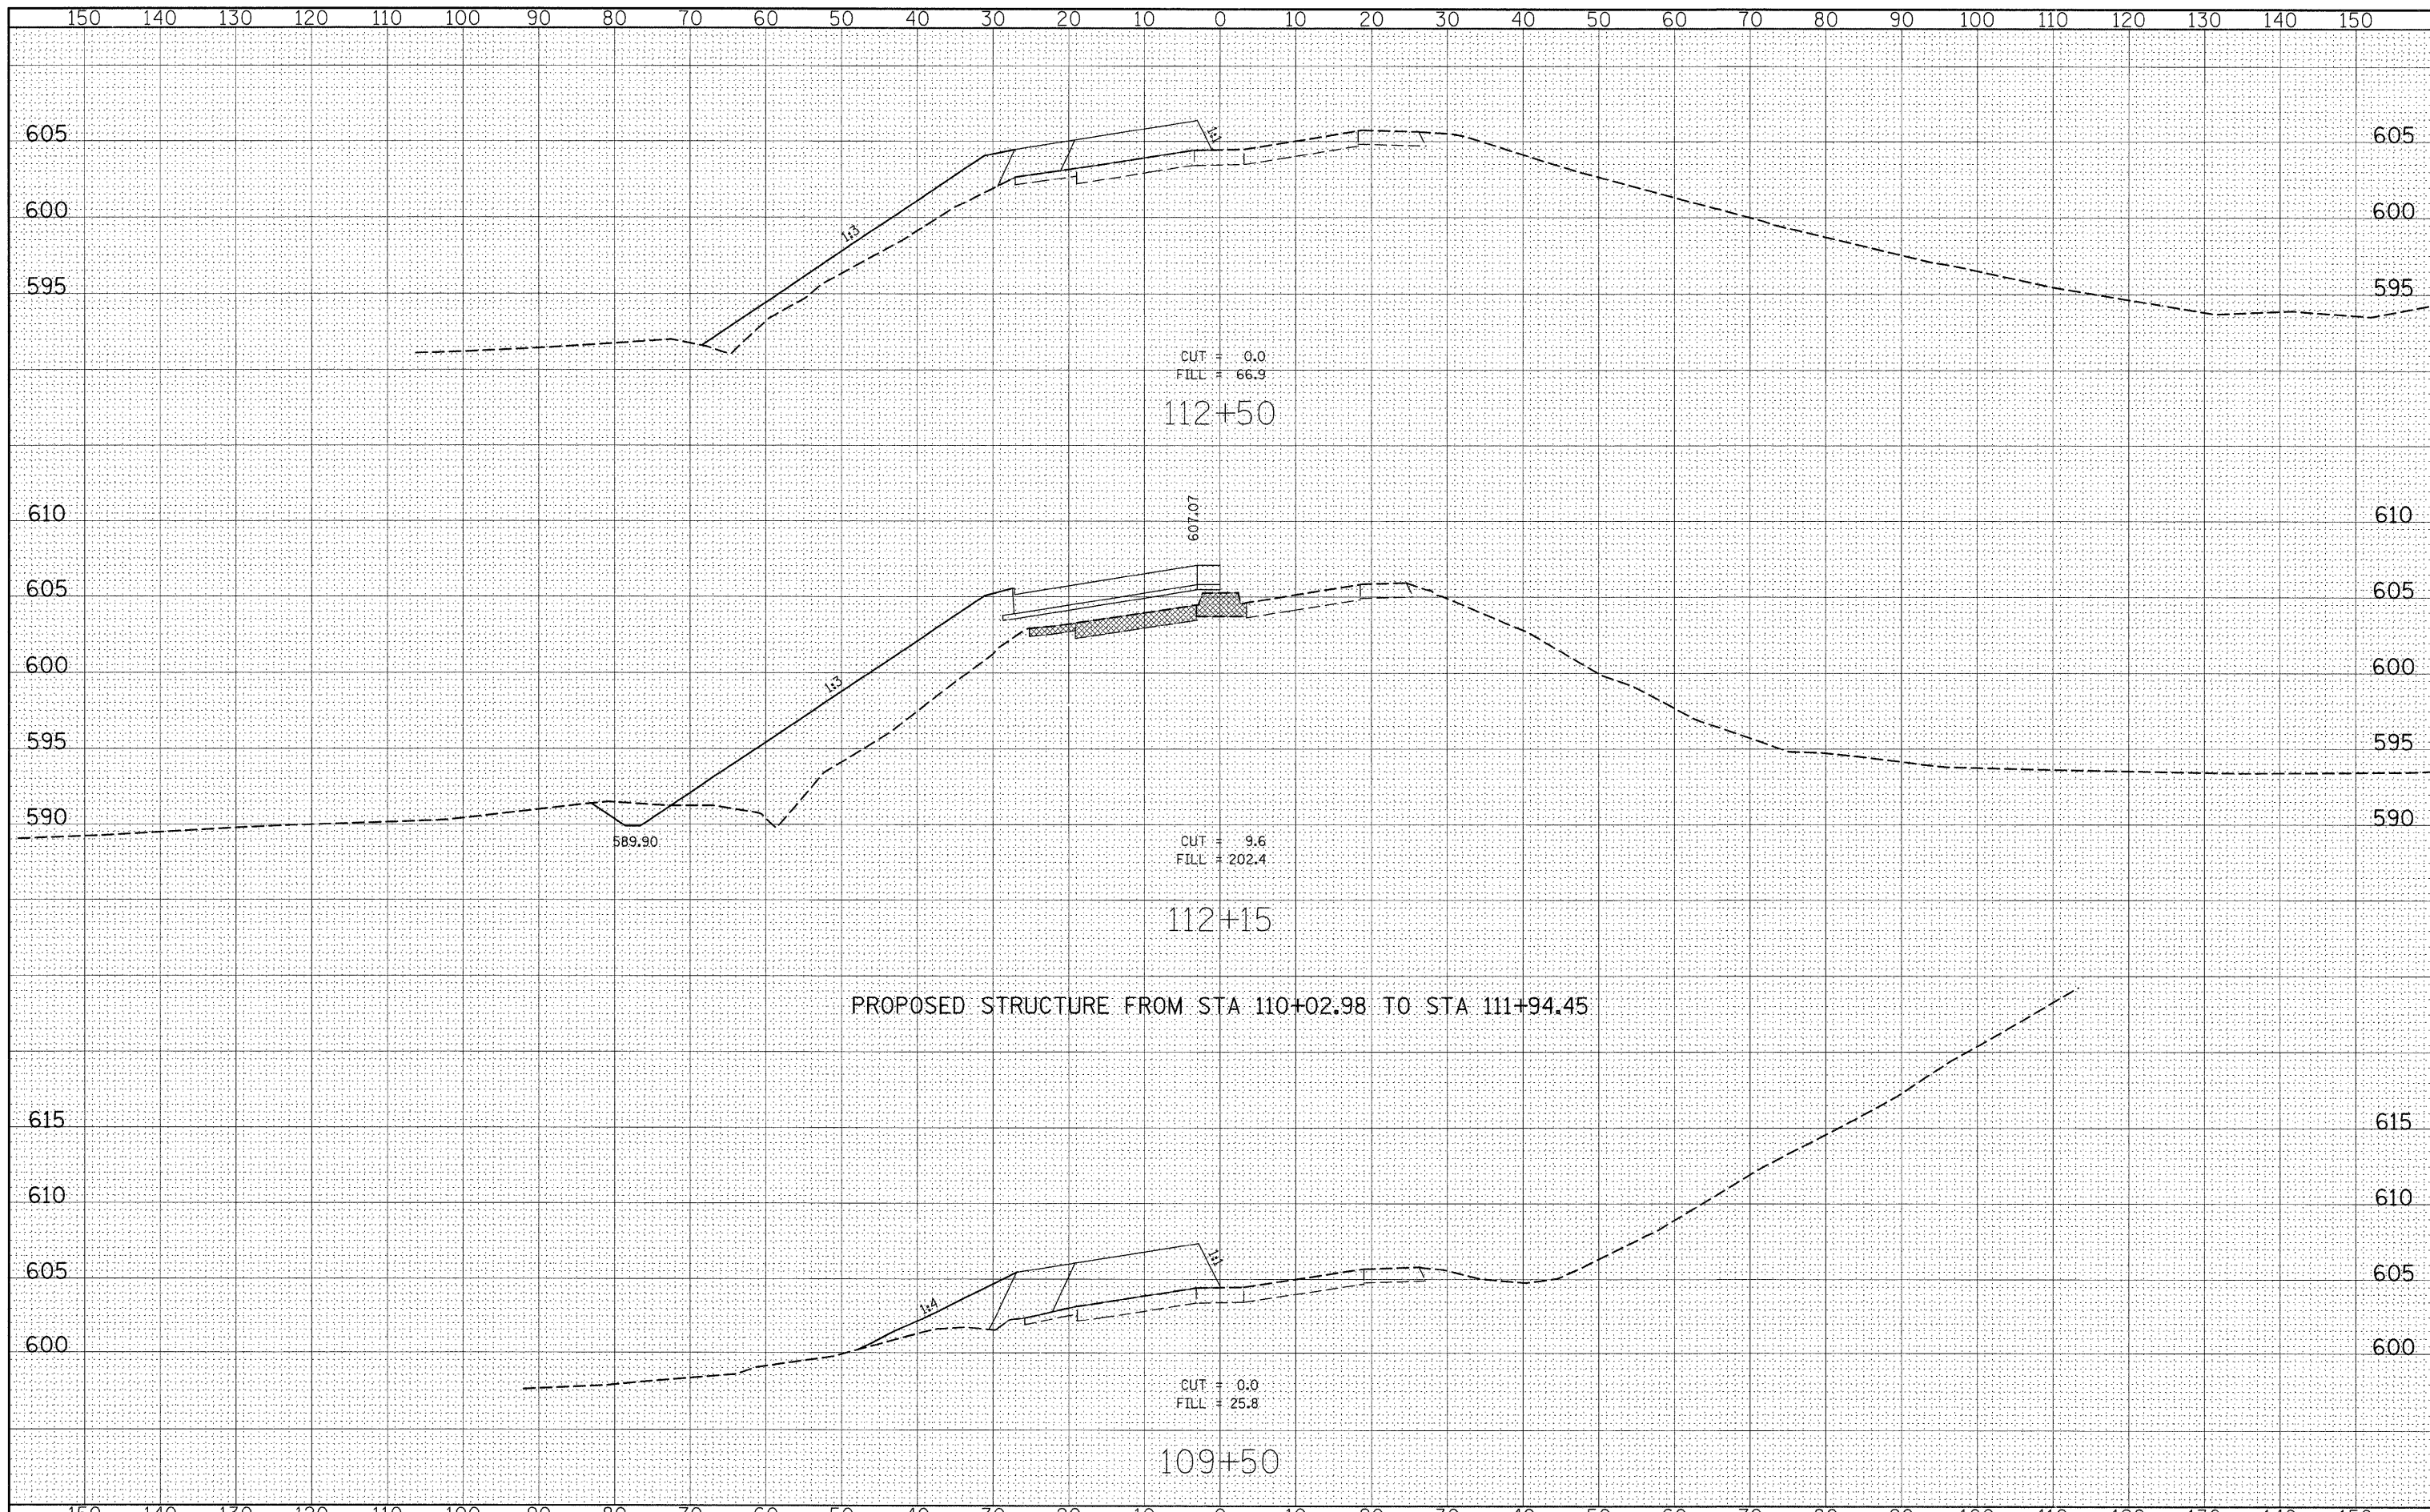

FILE NAME =	USER NAME = #USER*	DESIGNED -	REVISED -	STATE OF ILLINOIS DEPARTMENT OF TRANSPORTATION	STAGE I CROSS SECTIONS			F.A.P. RTE.	SECTION	COUNTY	TOTAL SHEETS	SHEET NO.
#FILE#		DRAWN -	REVISED -		SCALE:	SHEET NO. 5 OF 9 SHEETS	STA. 109+50.00 TO STA. 112+50.00	809	67-1HBR	MONROE	144	120
		CHECKED -	REVISED -		CONTRACT NO. 76977							
		DATE -	REVISED -		FED. ROAD DIST. NO. ILLINOIS FED. AID PROJECT							