


BY	DATE
SURVEYED	
NOTED	
TEMPERATURE	
AREAS	
AREAS CHECKED	
NO.	

BY	DATE
SURVEYED	
NOTED	
TEMPERATURE	
AREAS	
AREAS CHECKED	
NO.	

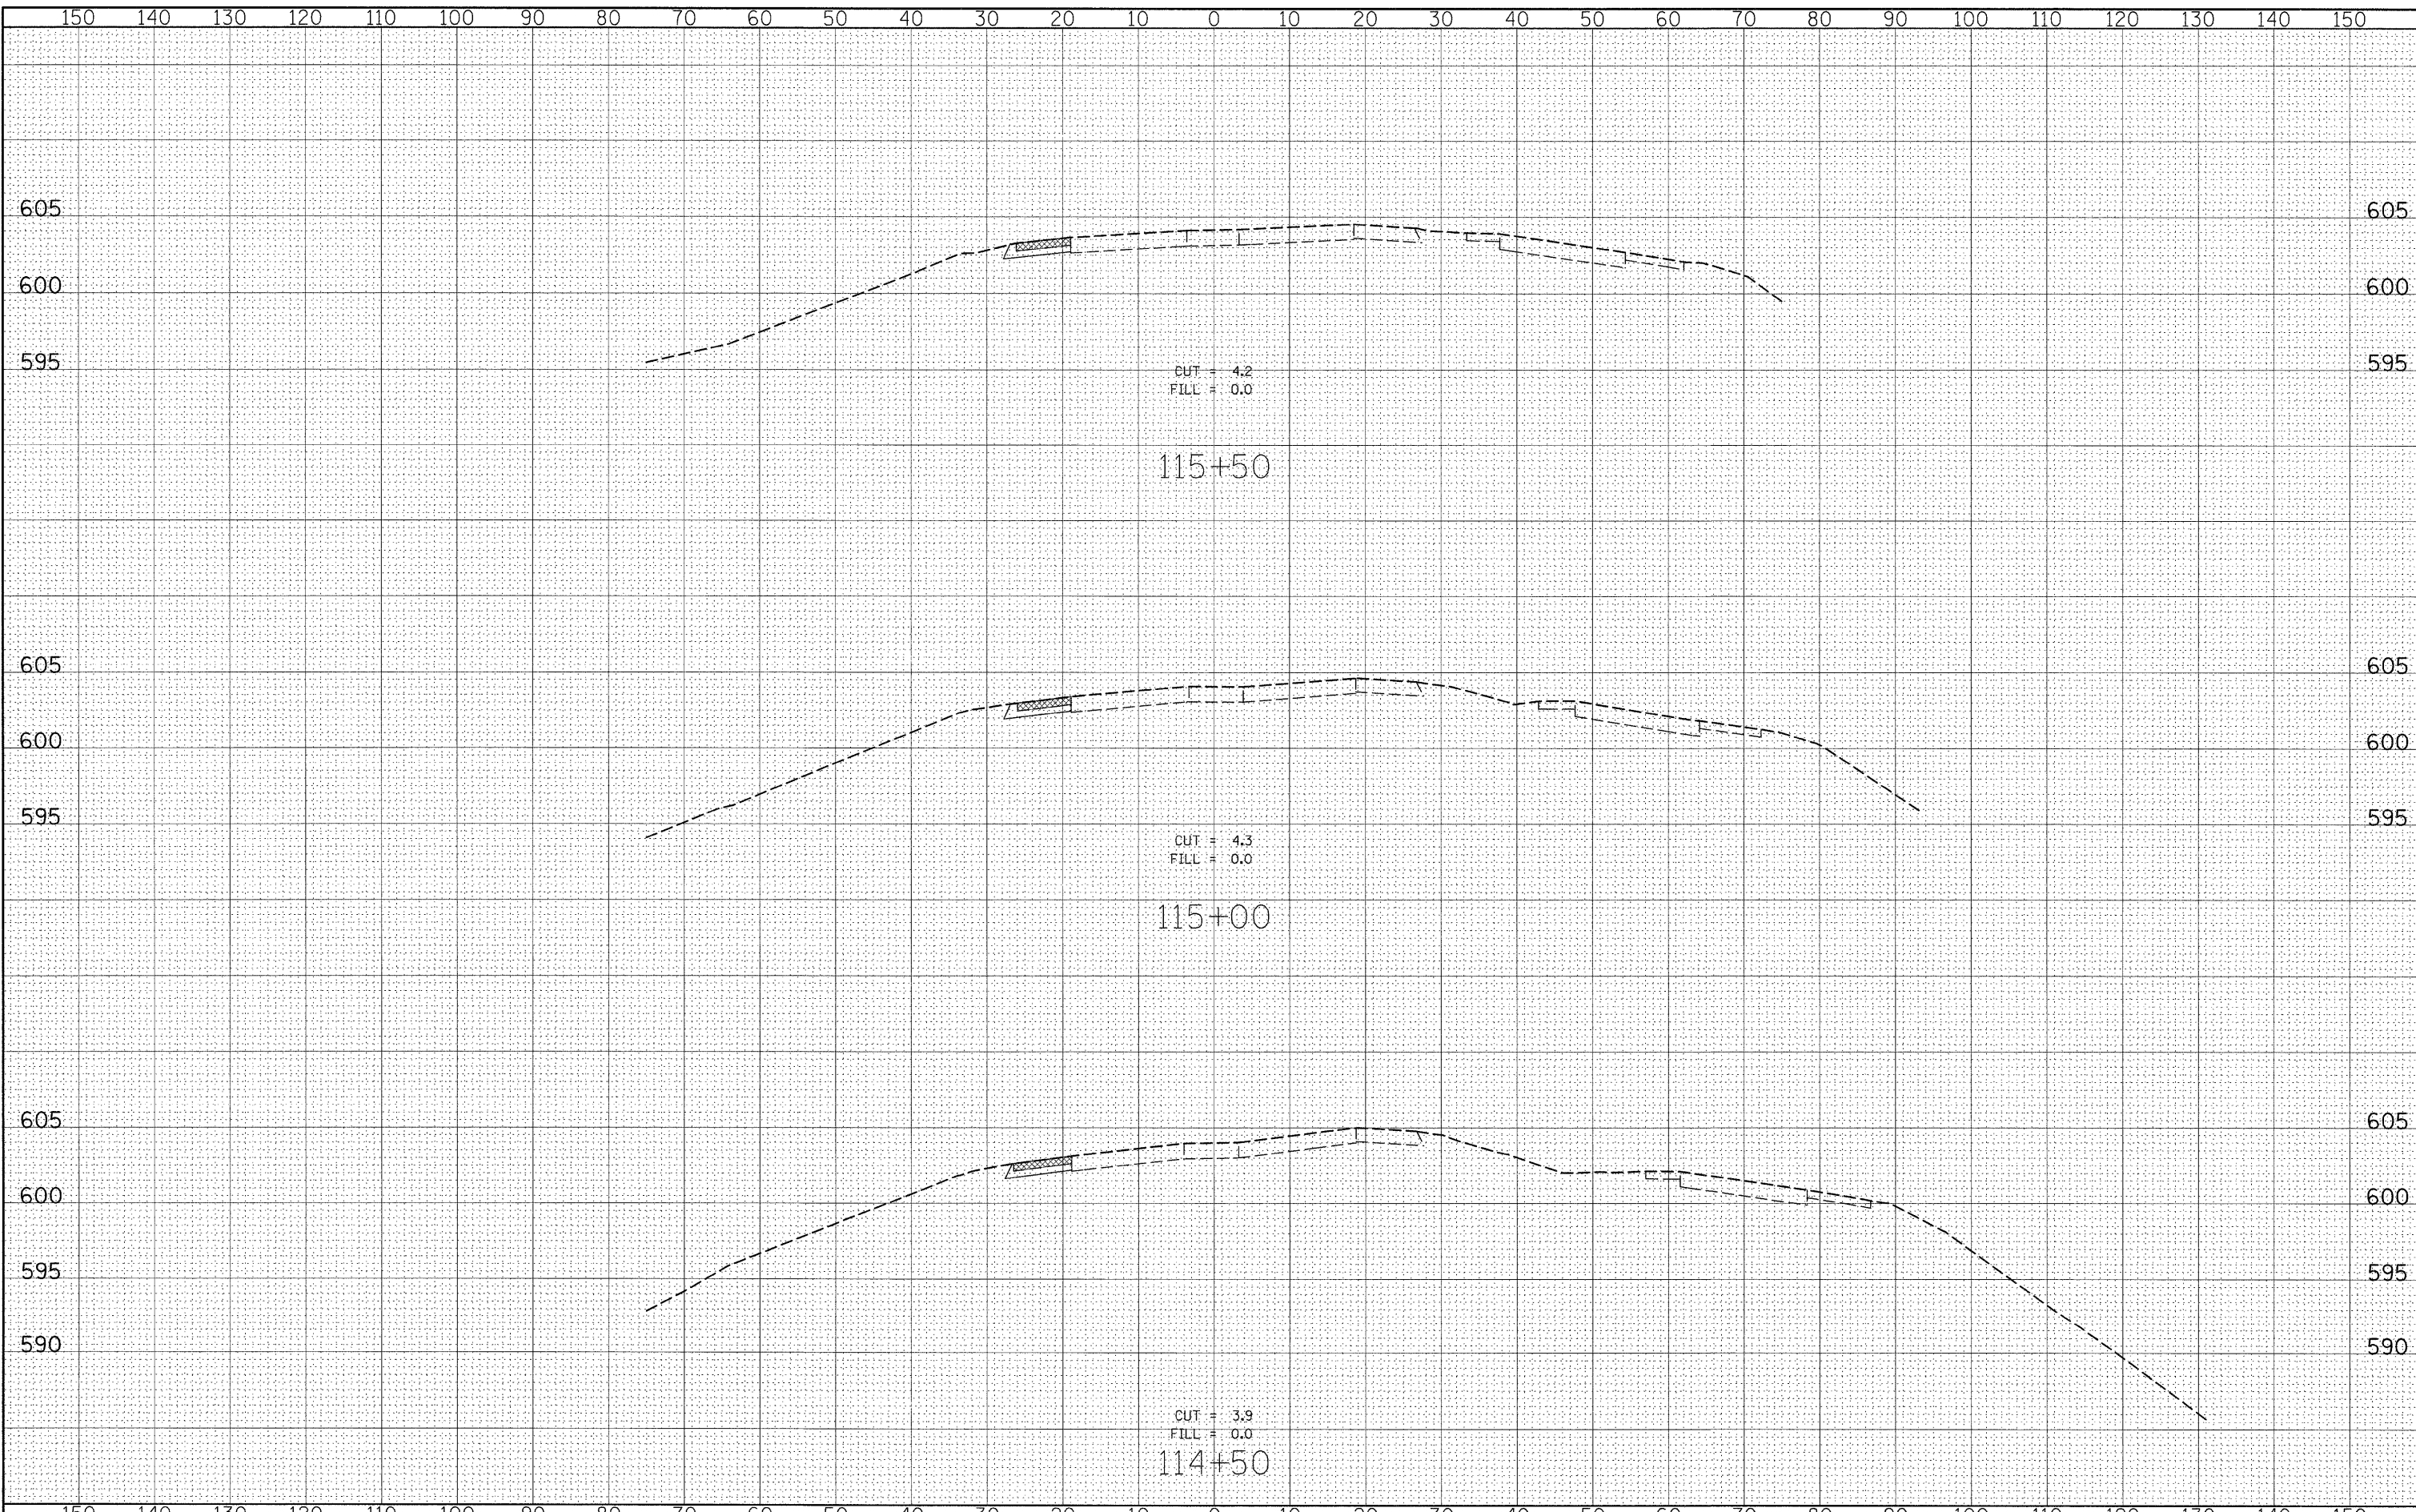

FILE NAME =	USER NAME = #USER#	DESIGNED -	REVISED -	<b>STATE OF ILLINOIS DEPARTMENT OF TRANSPORTATION</b>	<b>STAGE I CROSS SECTIONS</b>			F.A.P. RTE.	SECTION	COUNTY	TOTAL SHEETS	SHEET NO.	
#FILE#		DRAWN -	REVISED -		SCALE:	SHEET NO. 7 OF 9 SHEETS	STA. 114+50.00	TO STA. 115+50.00	809	67-IHBR	MONROE	144	122
		CHECKED -	REVISED -		CONTRACT NO. 76977								
		DATE -	REVISED -		FED. ROAD DIST. NO. ILLINOIS FED. AID PROJECT								