


BY	DATE
SURVEYED	
PLANNED	
TEMP.	
AREAS	
CHECKED	
NO.	

BY	DATE
SURVEYED	
PLANNED	
TEMP.	
AREAS	
CHECKED	
NO.	

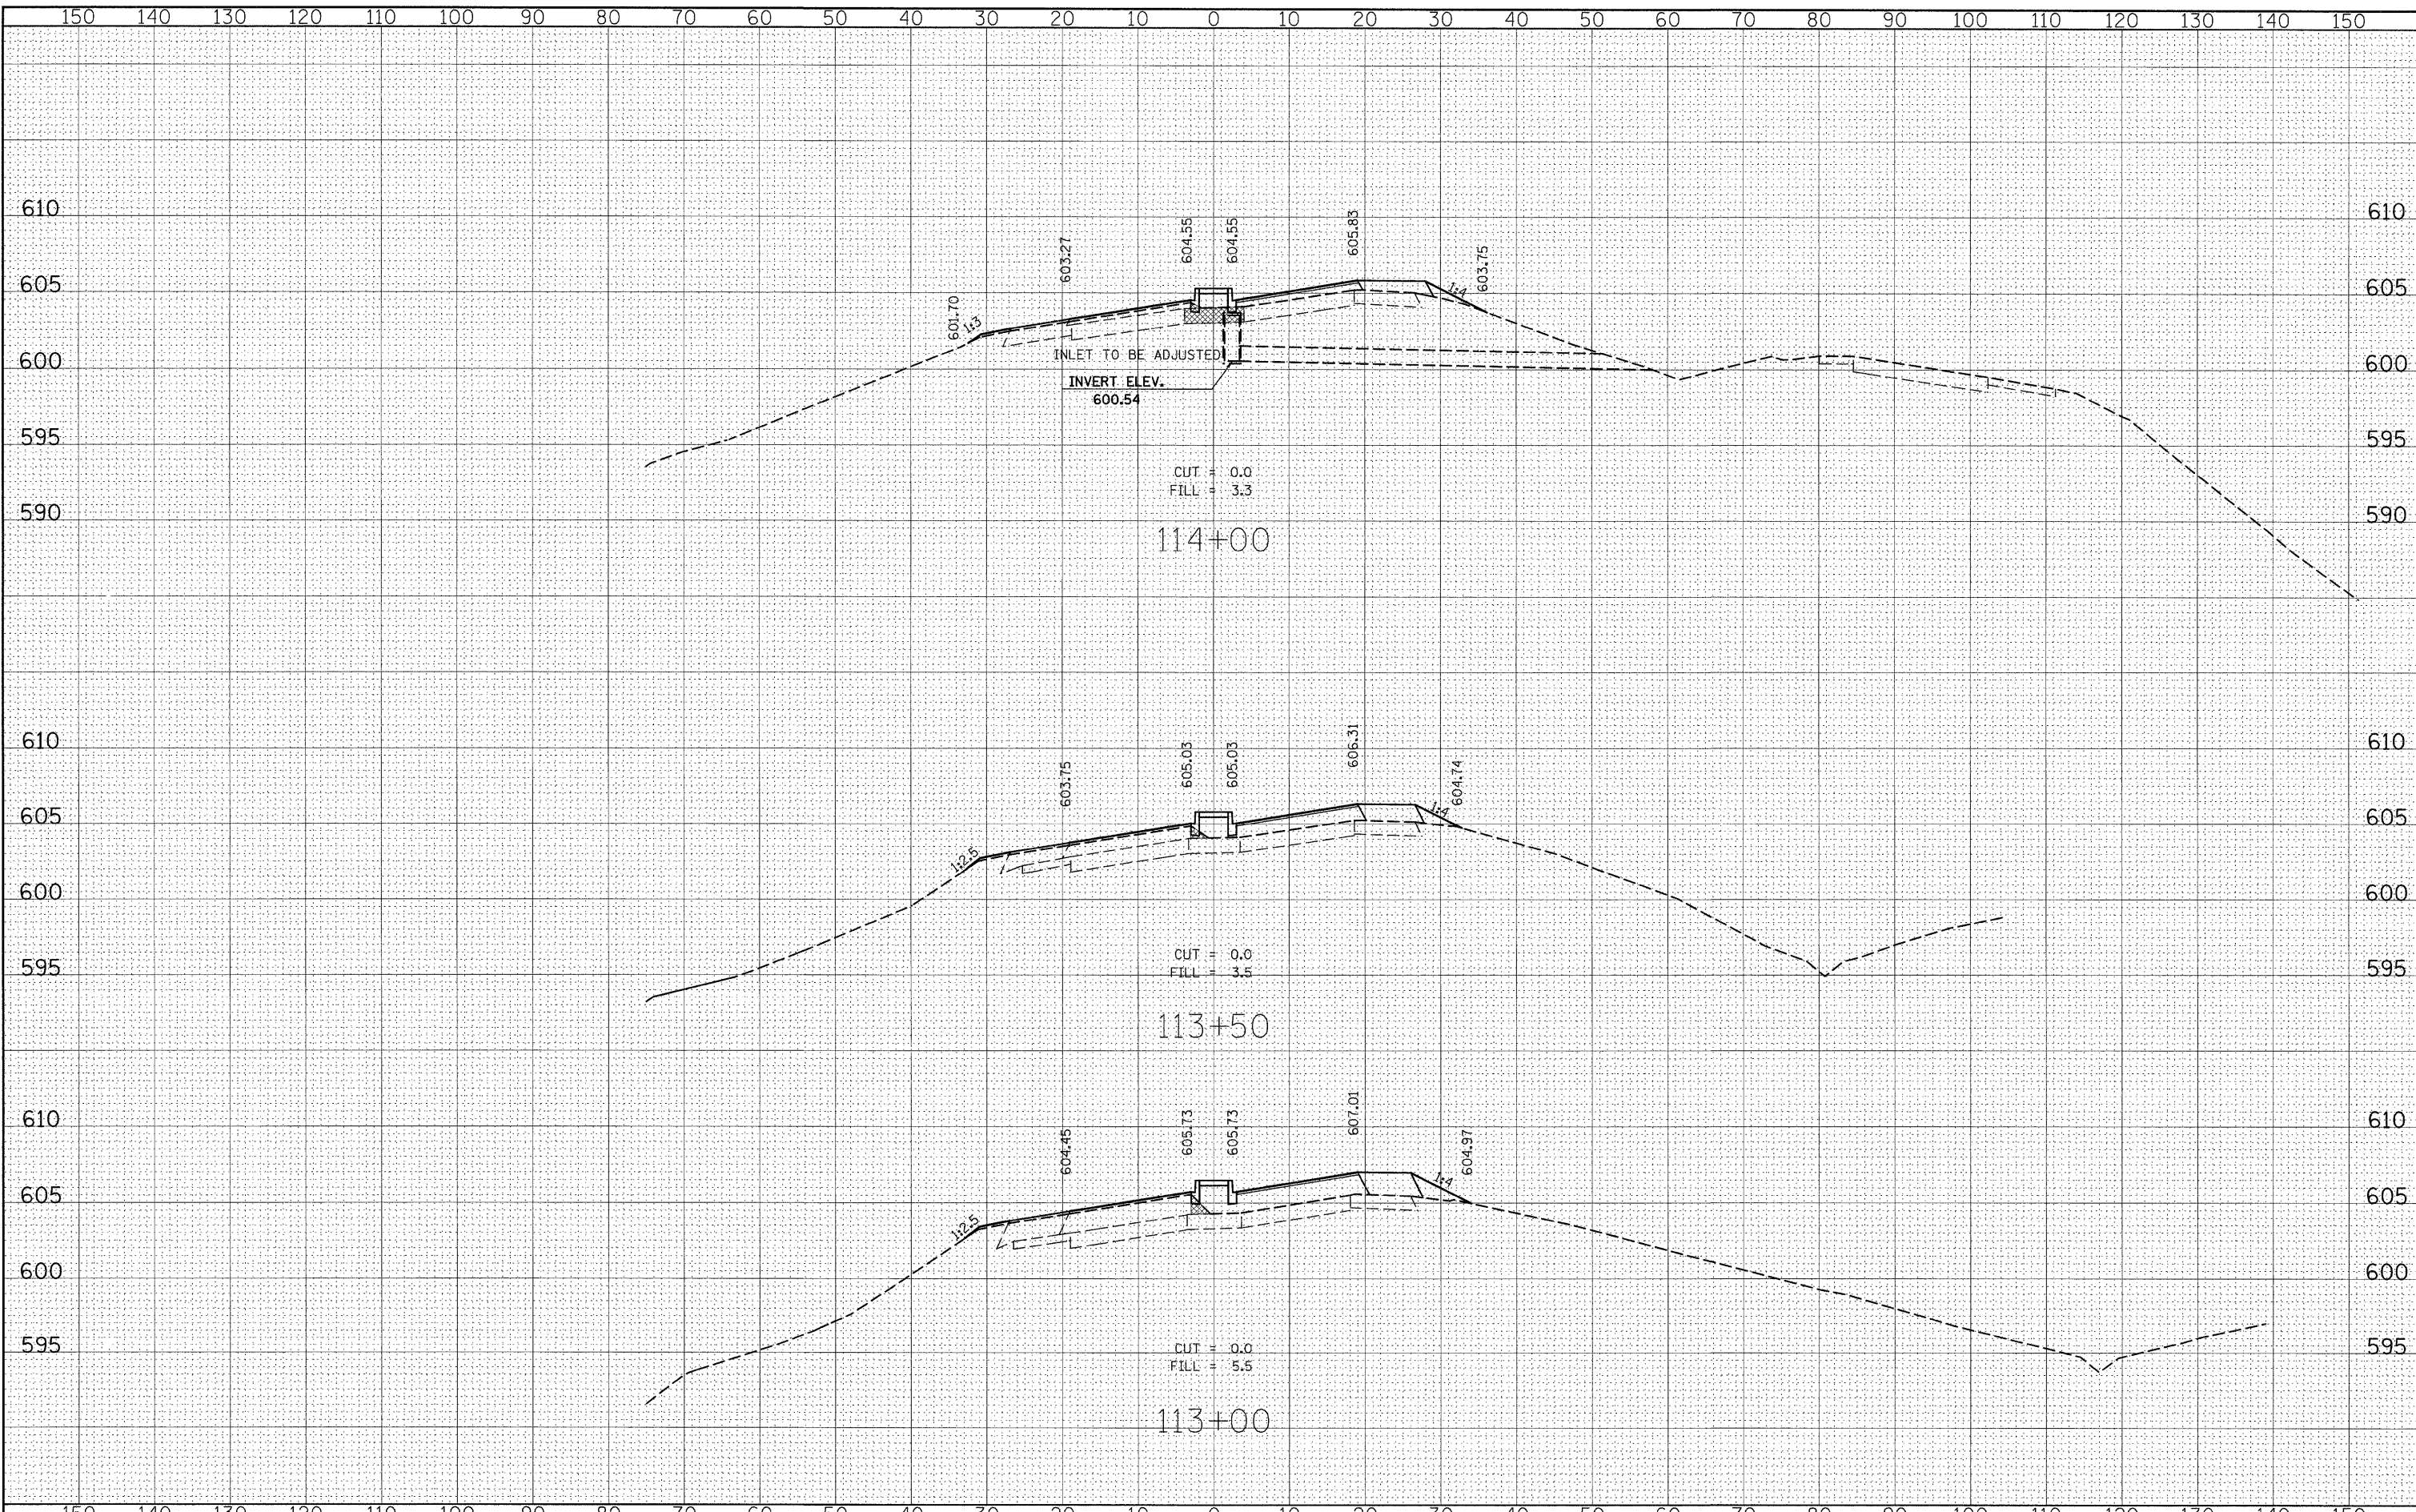

FILE NAME =	USER NAME = owerbj	DESIGNED -	REVISED -	STATE OF ILLINOIS DEPARTMENT OF TRANSPORTATION	STAGE II CROSS SECTIONS			F.A.P. RTE.	SECTION	COUNTY	TOTAL SHEETS	SHEET NO.
c:\pw_work\pwidot\owerbj\dms52558\ssht00606a.dgn		DRAWN -	REVISED -		SCALE:	SHEET NO. 6 OF 16 SHEETS	STA. 113+00.00 TO STA. 114+00.00	809	67-IHBR	MONROE	144	130
		CHECKED -	REVISED -					CONTRACT NO. 76977				
		DATE -	REVISED -					FED. ROAD DIST. NO. ILLINOIS FED. AID PROJECT				