

STATE OF ILLINOIS
DEPARTMENT OF TRANSPORTATION
DIVISION OF HIGHWAYS


**PROPOSED
HIGHWAY PLANS**

FAU ROUTE 9153
SECTION 82-1K

ST. CLAIR COUNTY
C-98-020-10
PROPOSED EXCHANGE AVENUE EXTENSION
FROM PACKERS AVENUE TO 1ST STREET
1ST STREET PATCHING

| | | | | |
|---------------------|----------|--------------|--------------|-----------|
| F.A.U. RTE. | SECTION | COUNTY | TOTAL SHEETS | SHEET NO. |
| 9153 | 82-1K | ST. CLAIR | 107 | 1 |
| FED. ROAD DIST. NO. | ILLINOIS | CONTRACT NO. | 76C40 | |

D-98-059-08

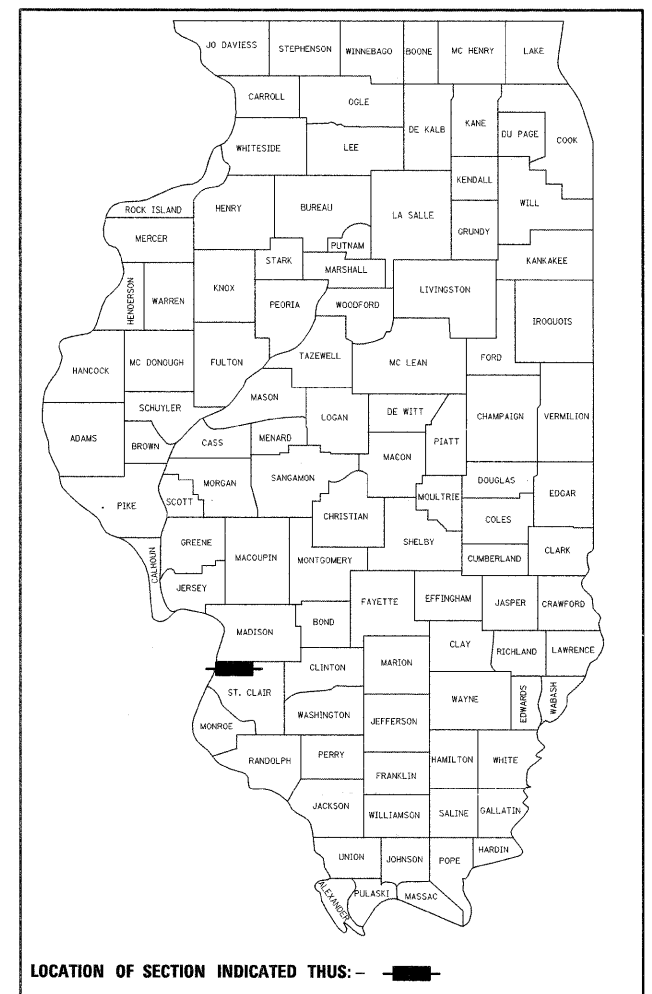


NOTE: WHEREVER IN THESE PLANS FAU 9153 IS REFERENCED IT SHALL MEAN FAU 9153

FOR INDEX OF SHEETS, SEE SHEET NO. 2

- EXCHANGE AVENUE
ADT = 16,940 (2030)
DESIGN SPEED = 30 MPH
POSTED SPEED = 25 MPH
- INTERSTATE 70
ADT = 59,940 (2030)
DESIGN SPEED = 60 MPH
POSTED SPEED = 55 MPH
- IL ROUTE 3 (ST. CLAIR AVE.)
ADT = 6,400 (2008), 7,900 (2030)
DESIGN SPEED = 40 MPH (S. OF PACKERS AVE.)
DESIGN SPEED = 50 MPH (N. OF PACKERS AVE.)
POSTED SPEED = 35 MPH (S. OF PACKERS AVE.)
POSTED SPEED = 45 MPH (N. OF PACKERS AVE.)
- 1ST STREET
ADT = 1,350 (2008), 1,700 (2030)
DESIGN SPEED = 35 MPH
POSTED SPEED = 30 MPH

PROJECT LOCATED IN: FAIRMONT CITY, ILLINOIS
EAST ST. LOUIS, ILLINOIS

PLANS 1" = 50'
PROFILES 1" = 5'
X-SECTIONS 1" = 10' H
1" = 5' V

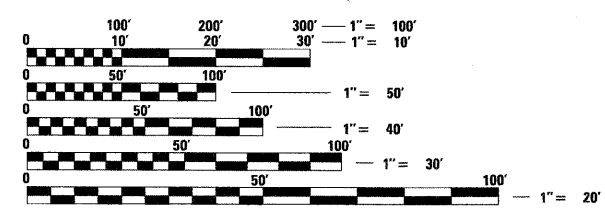


FULL SIZE PLANS HAVE BEEN PREPARED USING STANDARD ENGINEERING SCALES. REDUCED SIZED PLANS WILL NOT CONFORM TO STANDARD SCALES. IN MAKING MEASUREMENTS ON REDUCED PLANS, THE ABOVE SCALES MAY BE USED.

J.U.L.I.E.
JOINT UTILITY LOCATION INFORMATION FOR EXCAVATION
1-800-892-0123
OR 811

PROJECT ENGINEER : MICHAEL D. PRITCHETT (618) 346-3180
PROJECT MANAGER : JANE CHASTAIN MERCER (618) 346-3206

CONTRACT NO. 76C40

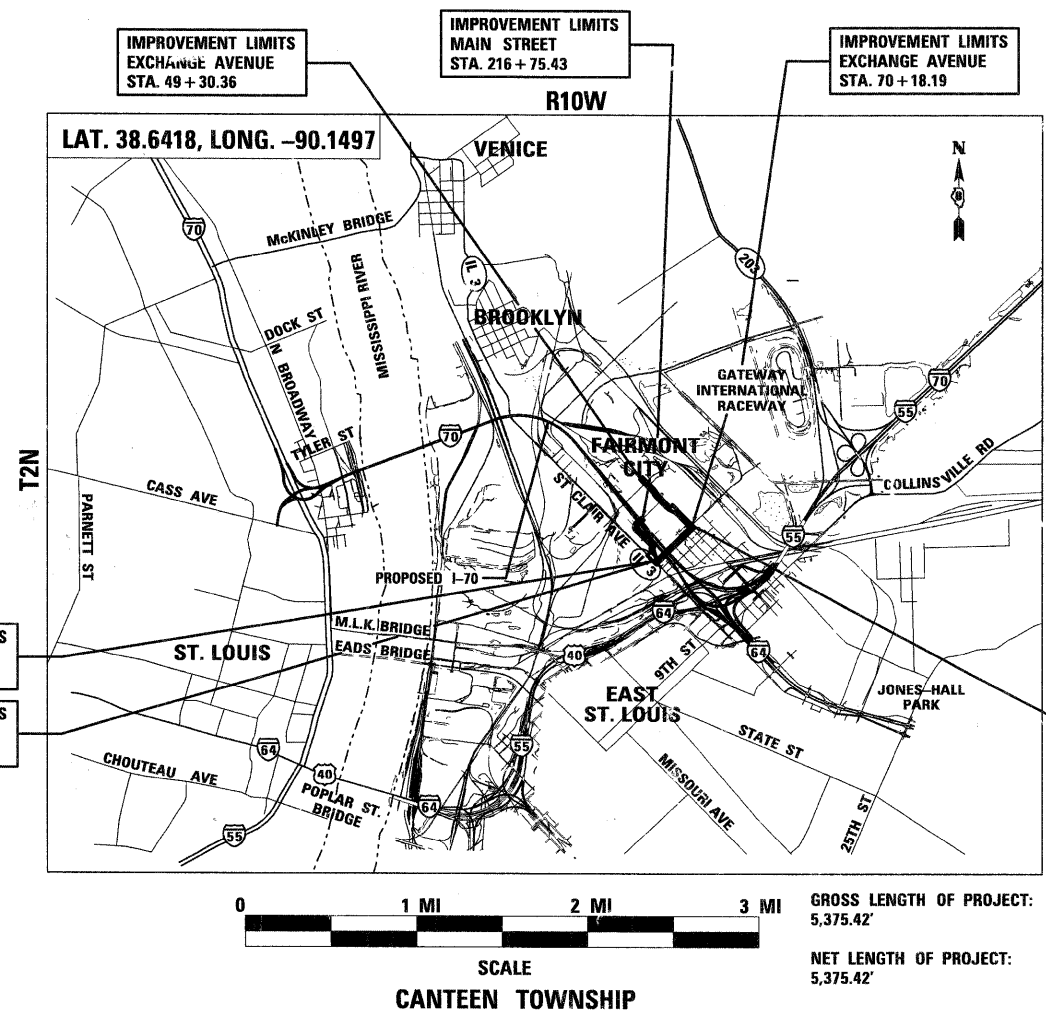

ROBERT J. STERN
062006
REGISTERED PROFESSIONAL ENGINEER OF ILLINOIS

Robert J. Stern

EXPIRES: 11/30/09
DATE: 9/28/09
FOR SHEETS : 1-29, 40, 45-64, 79, 85-107

STATE OF ILLINOIS
DAVID P. DOBKOWSKI
LICENSED PROFESSIONAL ENGINEER
NUMBER 052-046645

David P. Dobkowski

EXPIRES: 11/30/09
DATE: 09/29/09
SHEETS: 30-39, 80-84

FRED M. LAW
062-066704
LICENSED PROFESSIONAL ENGINEER OF ILLINOIS

Fred M. Law

EXPIRES: 11/30/11
DATE: 09/29/09
SHEETS: 41-44

STATE OF ILLINOIS
DEPARTMENT OF TRANSPORTATION
DIVISION OF HIGHWAYS

SUBMITTED: Oct 21, 20 09
Deputy Director of Highways, Region Engineer
May C. Ramis

December 4, 20 09
Engineer of Design and Environment
Charles G. Ingersoll

December 4, 20 09
Director of Highways, Chief Engineer
Christine M. Reed

TENG
TENG & ASSOCIATES, INC.
ENGINEERS ARCHITECTS PLANNERS
205 N. MICHIGAN AVE. CHICAGO, IL 60601
TELEPHONE: 312-616-0900

PRINTED BY THE AUTHORITY OF THE STATE OF ILLINOIS

REV.