
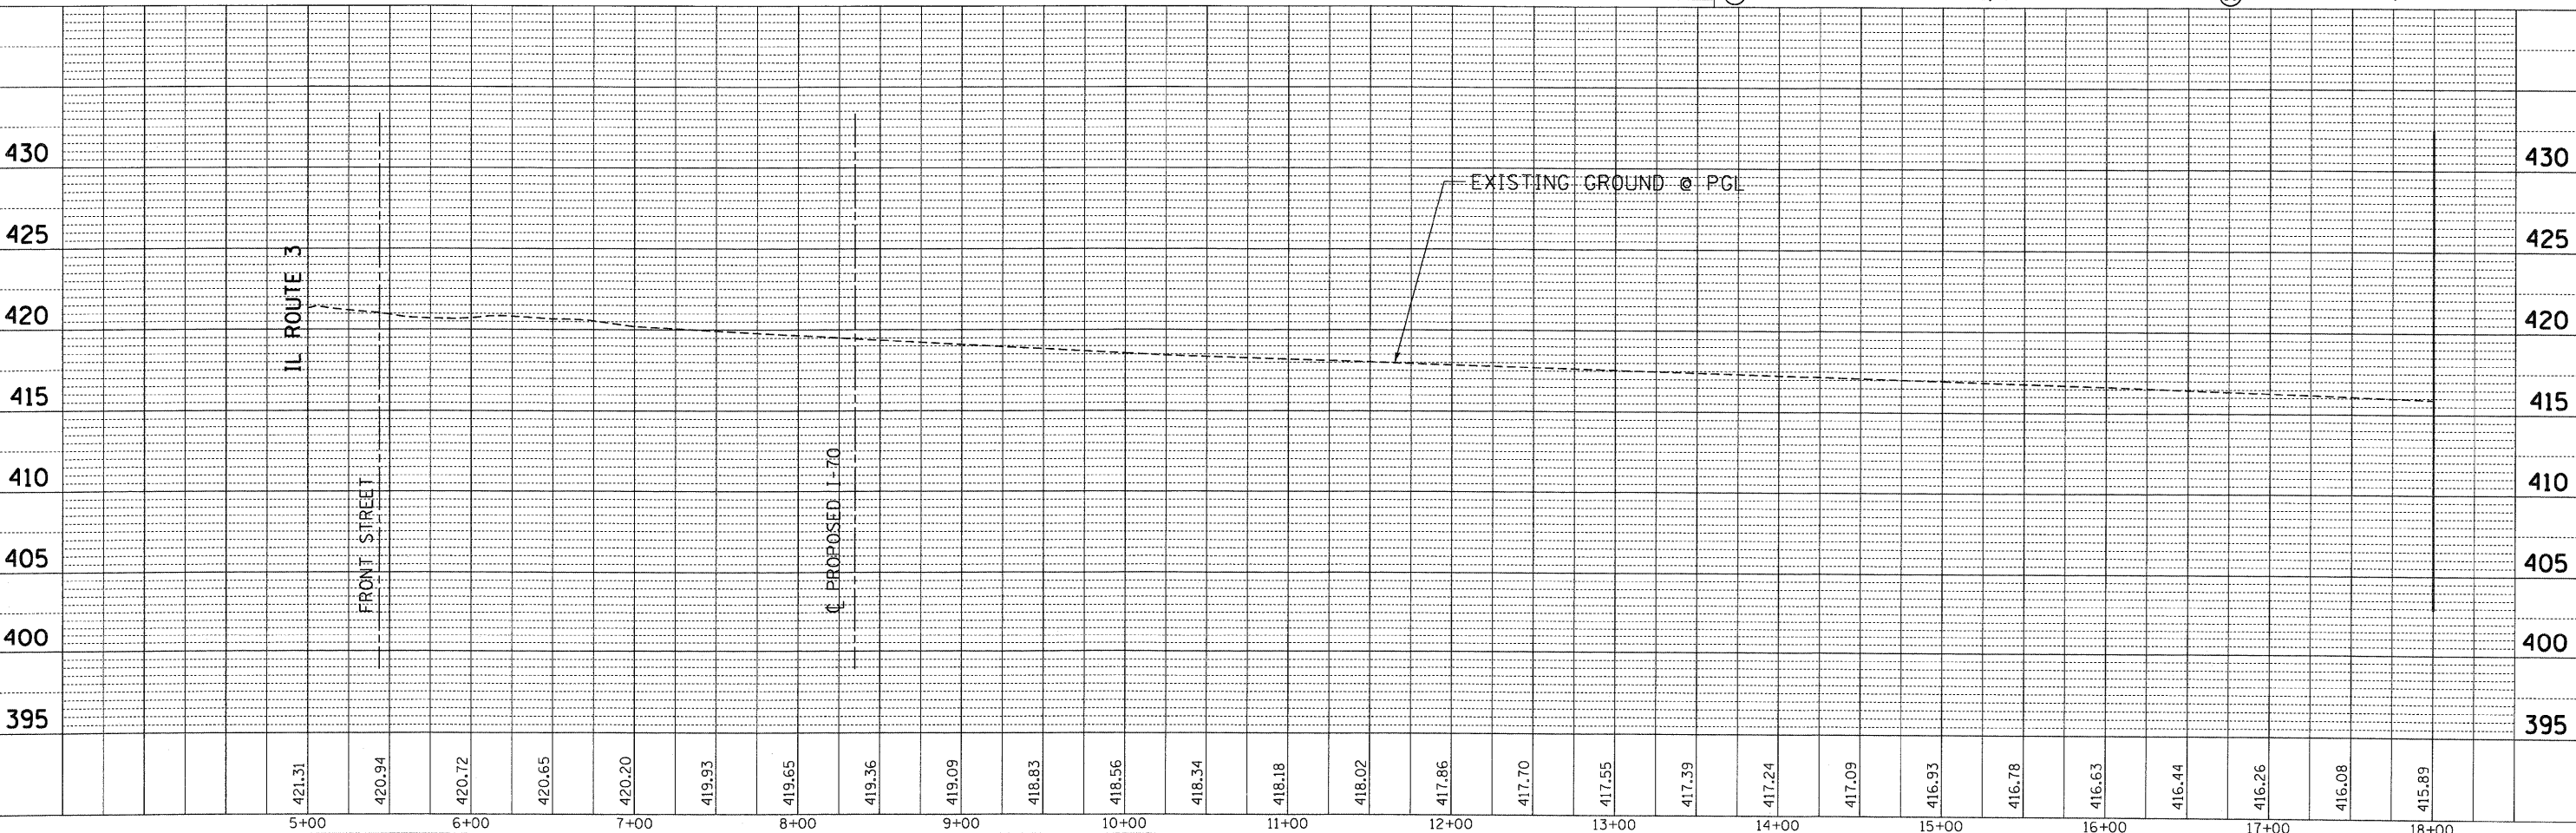


PLAN	SURVEYED	DATE
	PLOTTED	
	CHECKED	
	BY	
	NO.	
	FILE NAME	

PROFILE	SURVEYED	DATE
	PLOTTED	
	CHECKED	
	BY	
	NO.	
	FILE NAME	

10-14-2009 1617137 BONDHJUD CIVIC WORKSPACE\BONDHJUD\M-FS-0044.D-TRANS.07-2282-28868-001\CIVIL\CAO\99 ALL CONTRACTS\CONNSHEETS\CONTRACT 03\DRCONN-02-SHT-PLAN\PROJ-9020.DGN

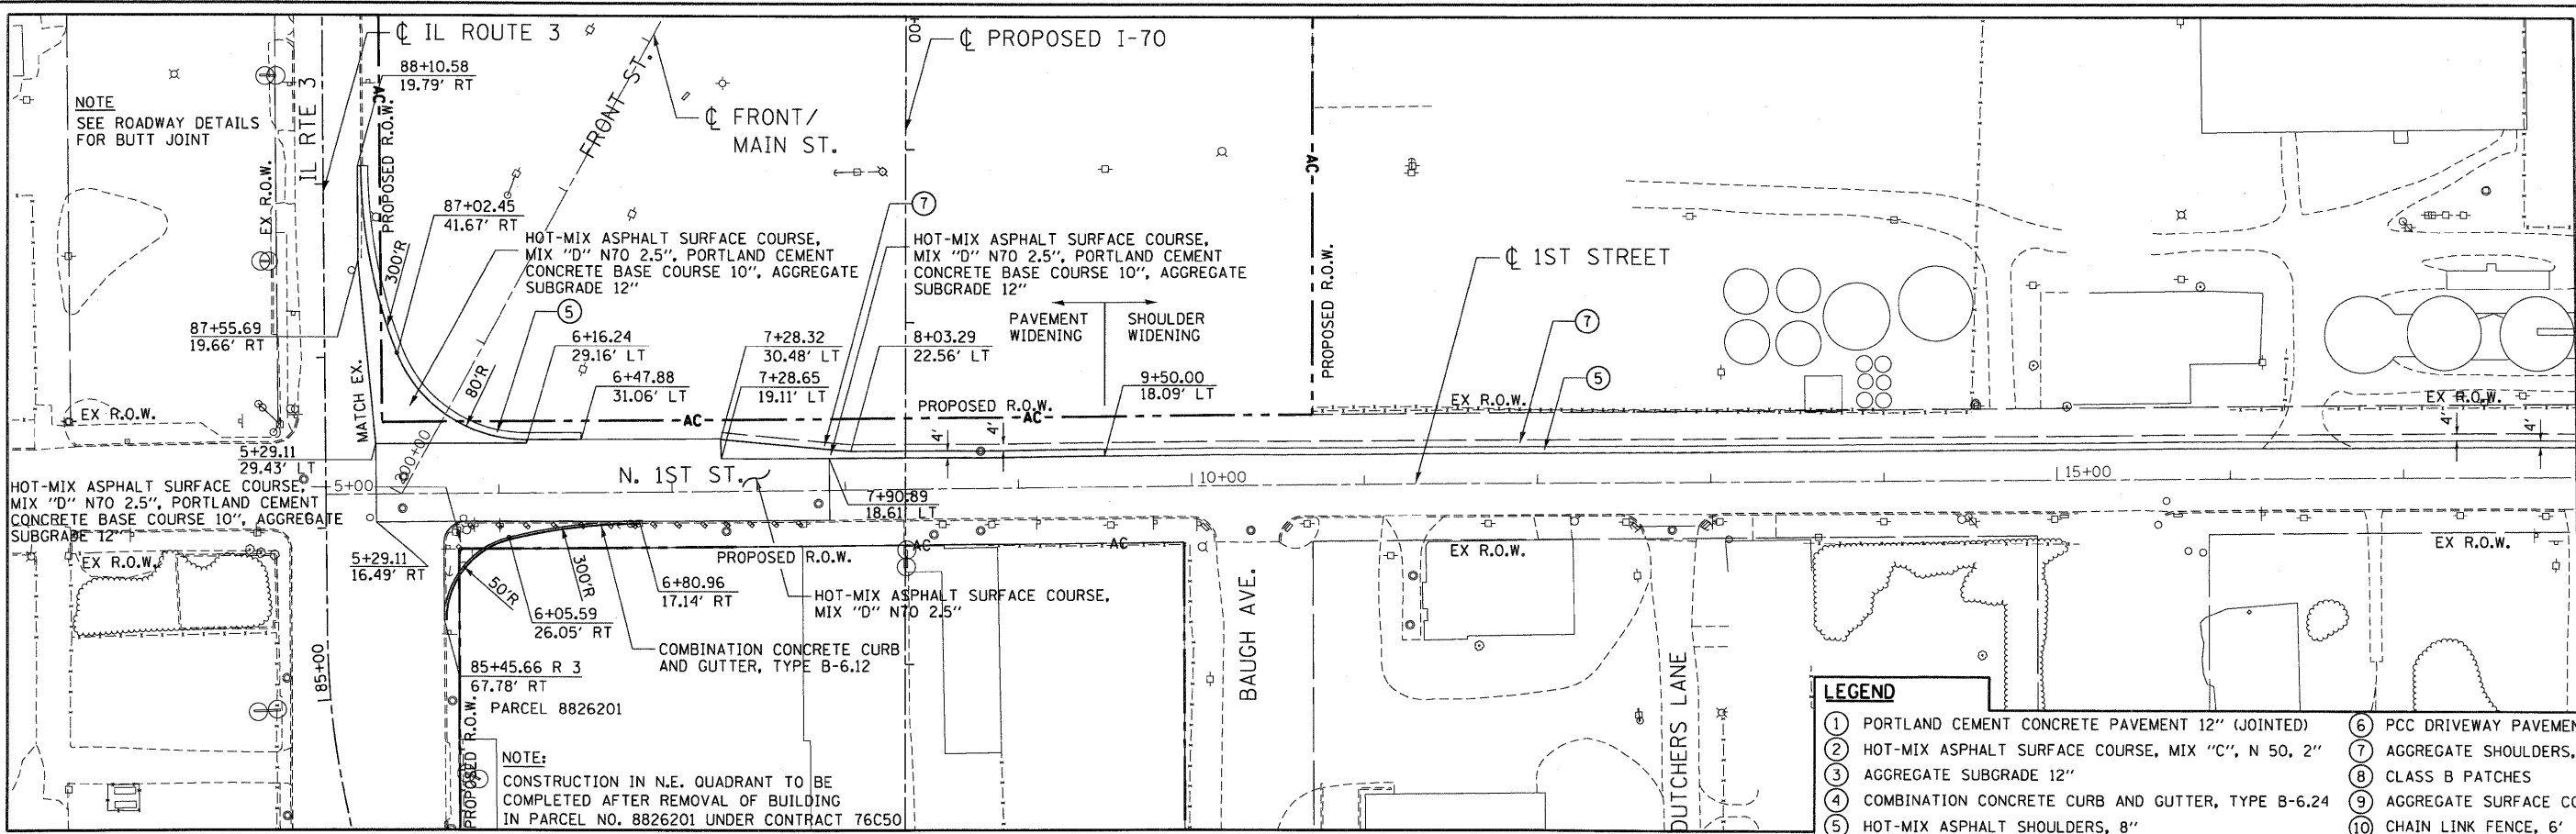

FILE NAME =	USER NAME = #USER#	DESIGNED - JB	REVISED -	<b>STATE OF ILLINOIS</b> <b>DEPARTMENT OF TRANSPORTATION</b> I-70 CONNECTION SCALE: HORIZ. 1"=50' VERT. 1"=5' STA. TO STA.	<b>PROPOSED ROADWAY PLAN &amp; PROFILE</b> <b>1ST STREET</b> <b>ILLINOIS ROUTE 3 TO STA 18+00</b> CONTRACT NO. 76C40	F.A.P. RTE.	SECTION	COUNTY	TOTAL SHEETS	SHEET NO.	
#FILE#		DRAWN - JB	REVISED -			9153	82-1K	ST. CLAIR	107	27	
PLOT SCALE = #SCALE#		CHECKED - ACL	REVISED -			FED. ROAD DIST. NO. ILLINOIS FED. AID PROJECT					
PLOT DATE = #DATE#		DATE - 10/09/09	REVISED -								