


MAINTENANCE OF TRAFFIC LEGEND

	WORK ZONE		DIRECTION INDICATOR BARRICADE W/ STEADY BURNING LIGHT		TYPE II BARRICADES OR DRUMS W/ STEADY BURNING LIGHT
	ARROW BOARD		FLAGGERS		TRAFFIC CONTROL SIGN W/ FLASHING LIGHT
	TRAFFIC FLOW		EXISTING SIGN		IMPACT ATTENUATOR
	BARRICADE, TYPE III		PROPOSED SIGN		TEMPORARY CONCRETE BARRIER
	BARRICADES, TYPE II W/ FLASHING LIGHTS		VERTICAL PANEL		

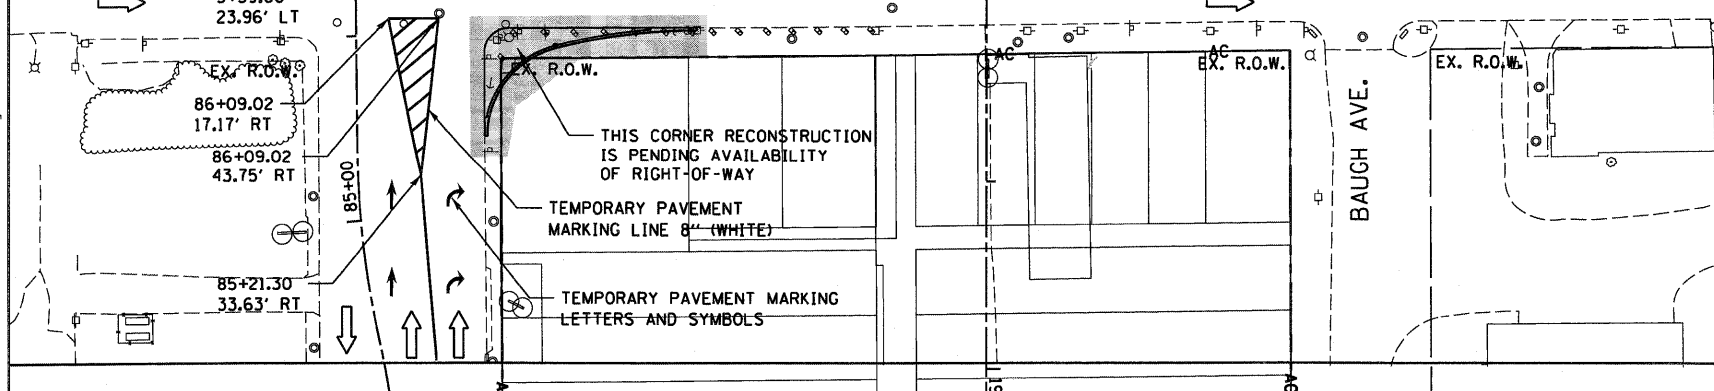

FILE NAME = #FILEL\$	USER NAME = #USER\$	DESIGNED - AAB	REVISED -	STATE OF ILLINOIS DEPARTMENT OF TRANSPORTATION I-70 CONNECTION	MAINTENANCE OF TRAFFIC PLANS 1ST STREET / FRONT STREET STAGE III			F.A.P. RTE. 9153	SECTION 82-1K	COUNTY ST. CLAIR	TOTAL SHEETS 107	SHEET NO. 38
	PLOT SCALE = #SCALE\$	CHECKED - DPD	REVISED -		SCALE: 1"=50'	SHEET NO.	OF SHEETS	STA.	TO STA.	FED. ROAD DIST. NO.	ILLINOIS FED. AID PROJECT	CONTRACT NO. 76C40
	PLOT DATE = #DATE\$	DATE - 10/09/09	REVISED -									