






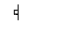
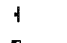

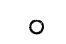

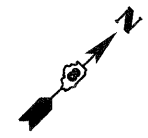
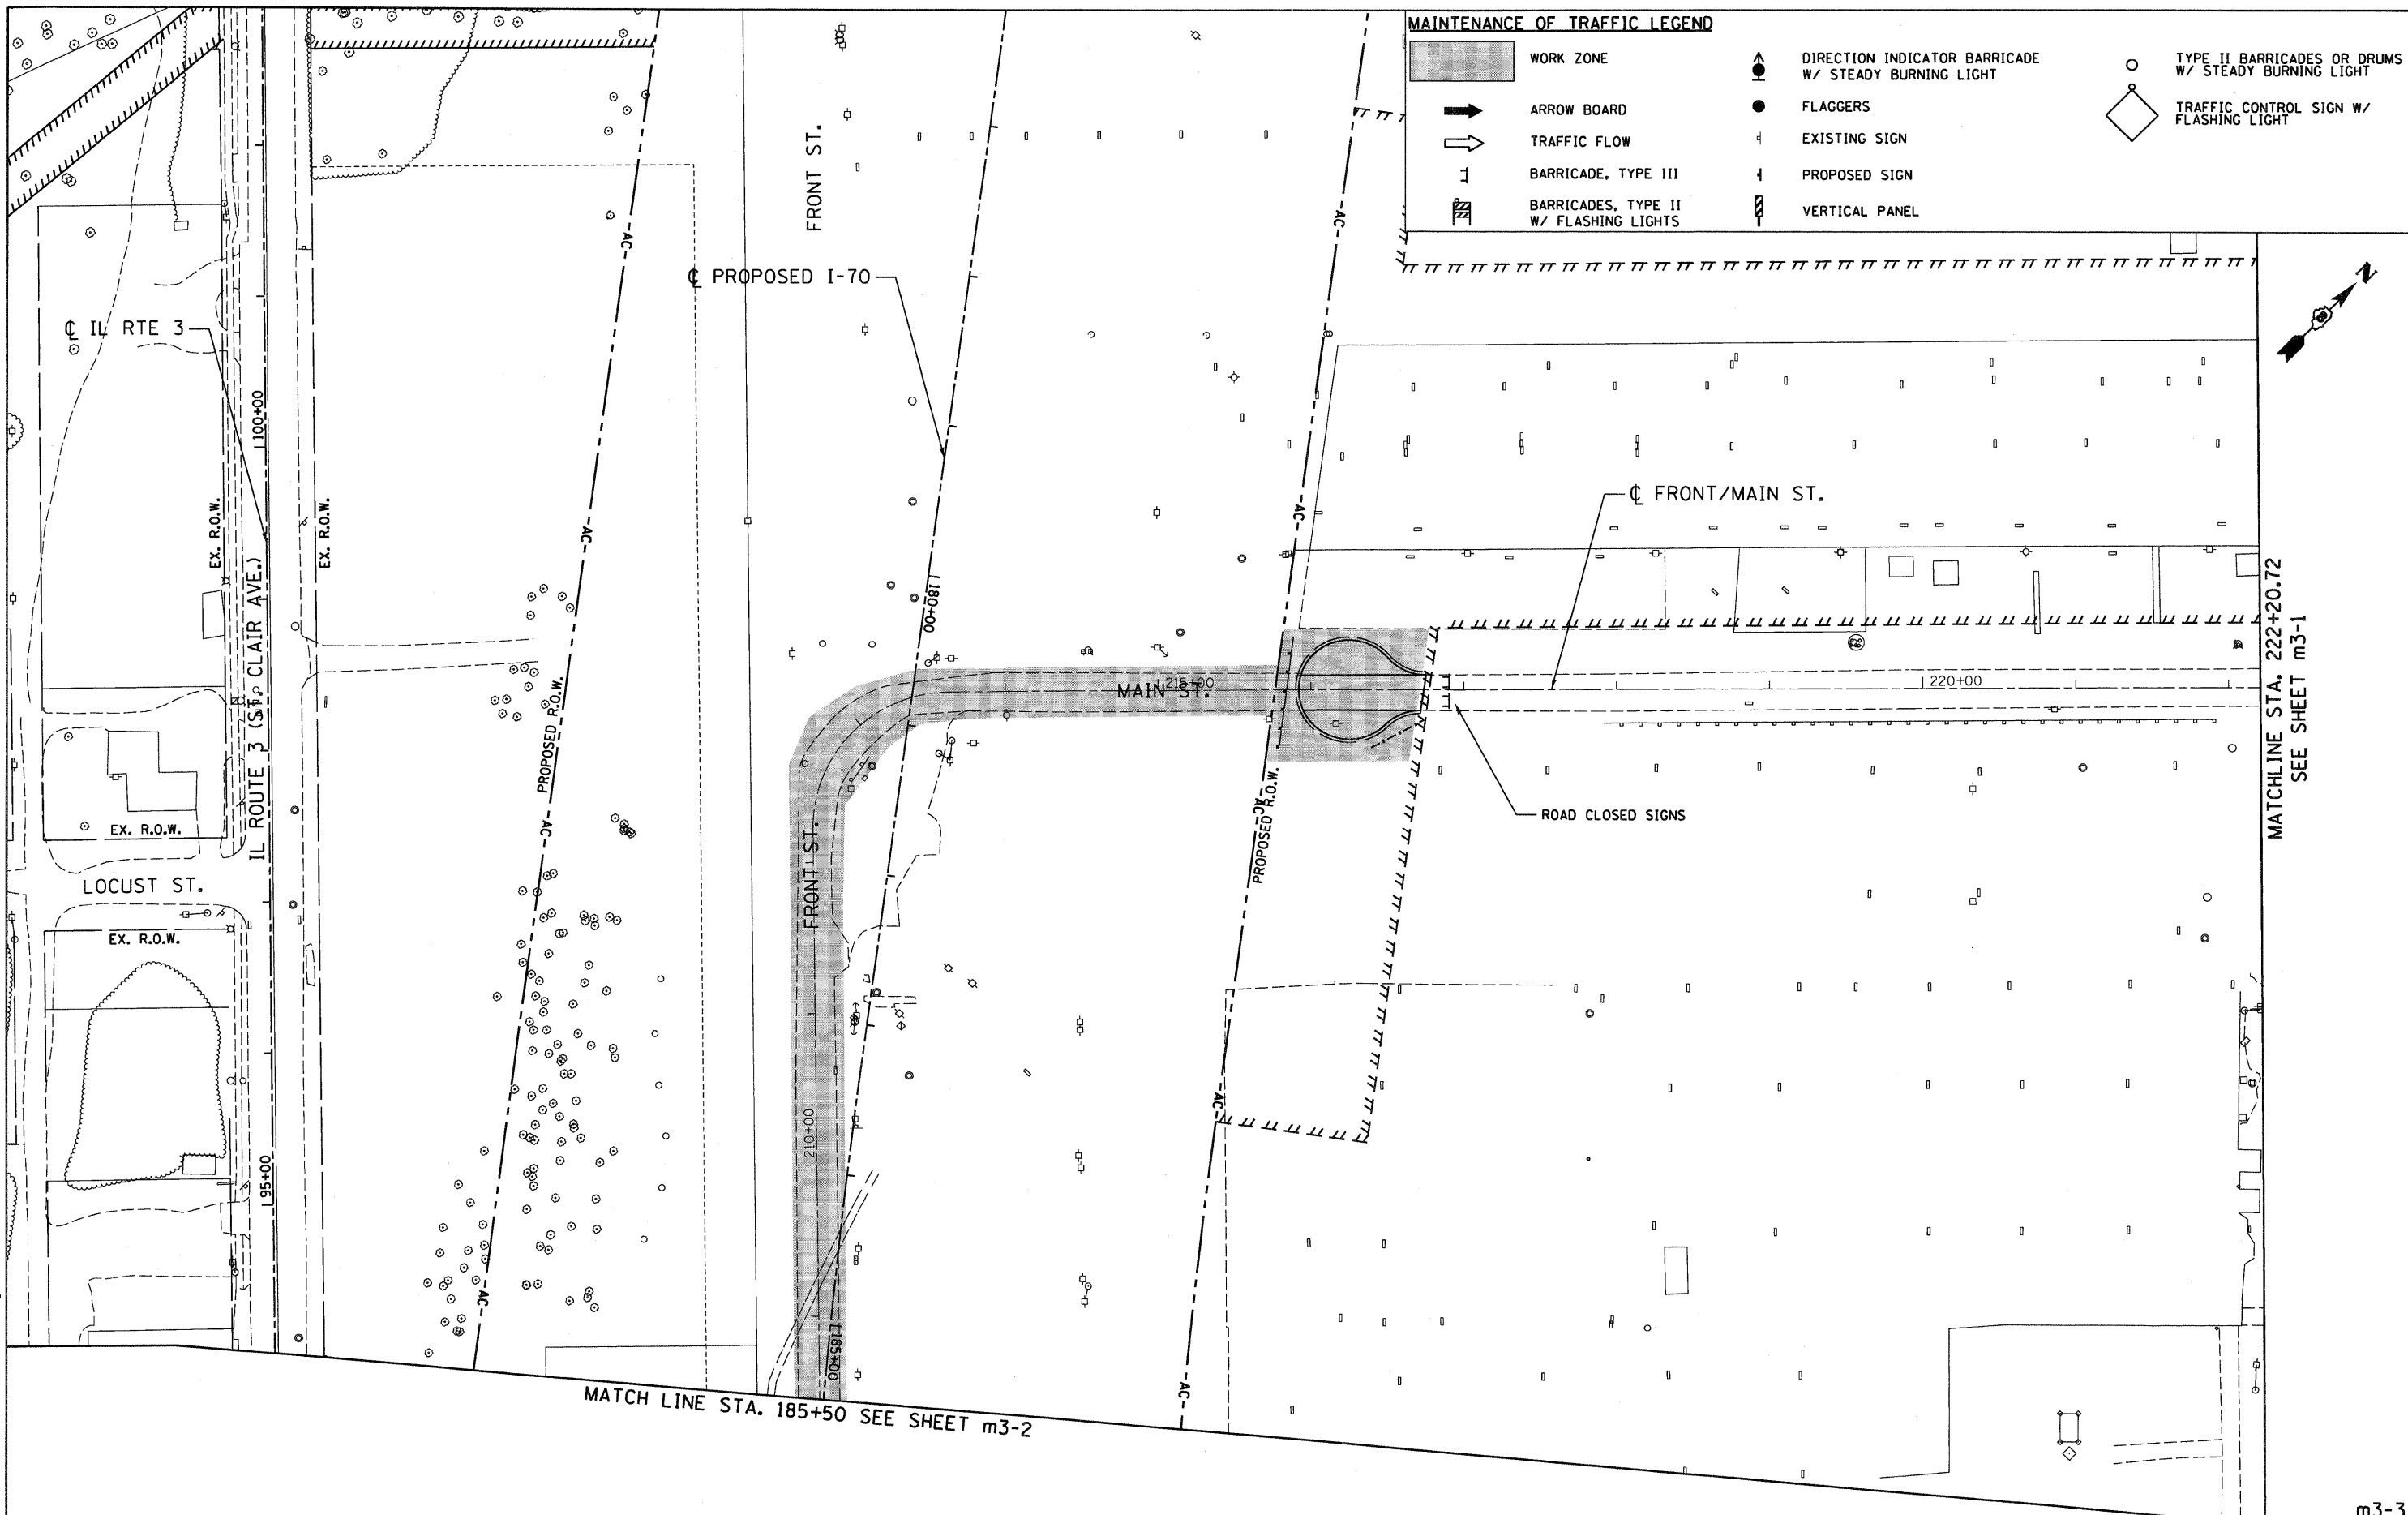


**MAINTENANCE OF TRAFFIC LEGEND**

-  WORK ZONE
-  ARROW BOARD
-  TRAFFIC FLOW
-  BARRICADE, TYPE III
-  BARRICADES, TYPE II W/ FLASHING LIGHTS
-  DIRECTION INDICATOR BARRICADE W/ STEADY BURNING LIGHT
-  FLAGGERS
-  EXISTING SIGN
-  PROPOSED SIGN
-  VERTICAL PANEL
-  TYPE II BARRICADES OR DRUMS W/ STEADY BURNING LIGHT
-  TRAFFIC CONTROL SIGN W/ FLASHING LIGHT

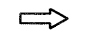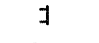


MATCHLINE STA. 222+20.72  
SEE SHEET m3-1

MATCH LINE STA. 185+50 SEE SHEET m3-2

m3-3

FILE NAME = #FILEL#	USER NAME = #USER# PLOT SCALE = #SCALE# PLOT DATE = #DATE#	DESIGNED - AAB DRAWN - MNR CHECKED - DPD DATE - 10/09/09	REVISED - REVISED - REVISED - REVISED -	<b>STATE OF ILLINOIS</b> <b>DEPARTMENT OF TRANSPORTATION</b> I-70 CONNECTION	<b>MAINTENANCE OF TRAFFIC PLANS</b> <b>1ST STREET / FRONT STREET</b> <b>STAGE III</b>	F.A.P. RTE. 9153	SECTION 82-1K	COUNTY ST. CLAIR	TOTAL SHEETS 107	SHEET NO. 39
SCALE: 1"=50'      SHEET NO. OF SHEETS      STA. TO STA.						CONTRACT NO. 76C40 FED. ROAD DIST. NO.      ILLINOIS FED. AID PROJECT				

sssref\_1st\_name.sss  
 sssdate\_time.sss  
 sssuser#  
 sssref\_1st\_name.sss  
 sssdate\_time.sss  
 sssuser#

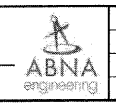

**ABNA**  
ENGINEERING INC.  
PROFESSIONAL ENGINEERS  
EAST ST. LOUIS, ILLINOIS