


FINAL SURVEY SURVEYED BY DATE
 NOTE BOOK NO. PLANNED BY DATE
 AREAS CHECKED

ORIGINAL SURVEY SURVEYED BY DATE
 NOTE BOOK NO. PLOTTED BY DATE
 AREAS CHECKED

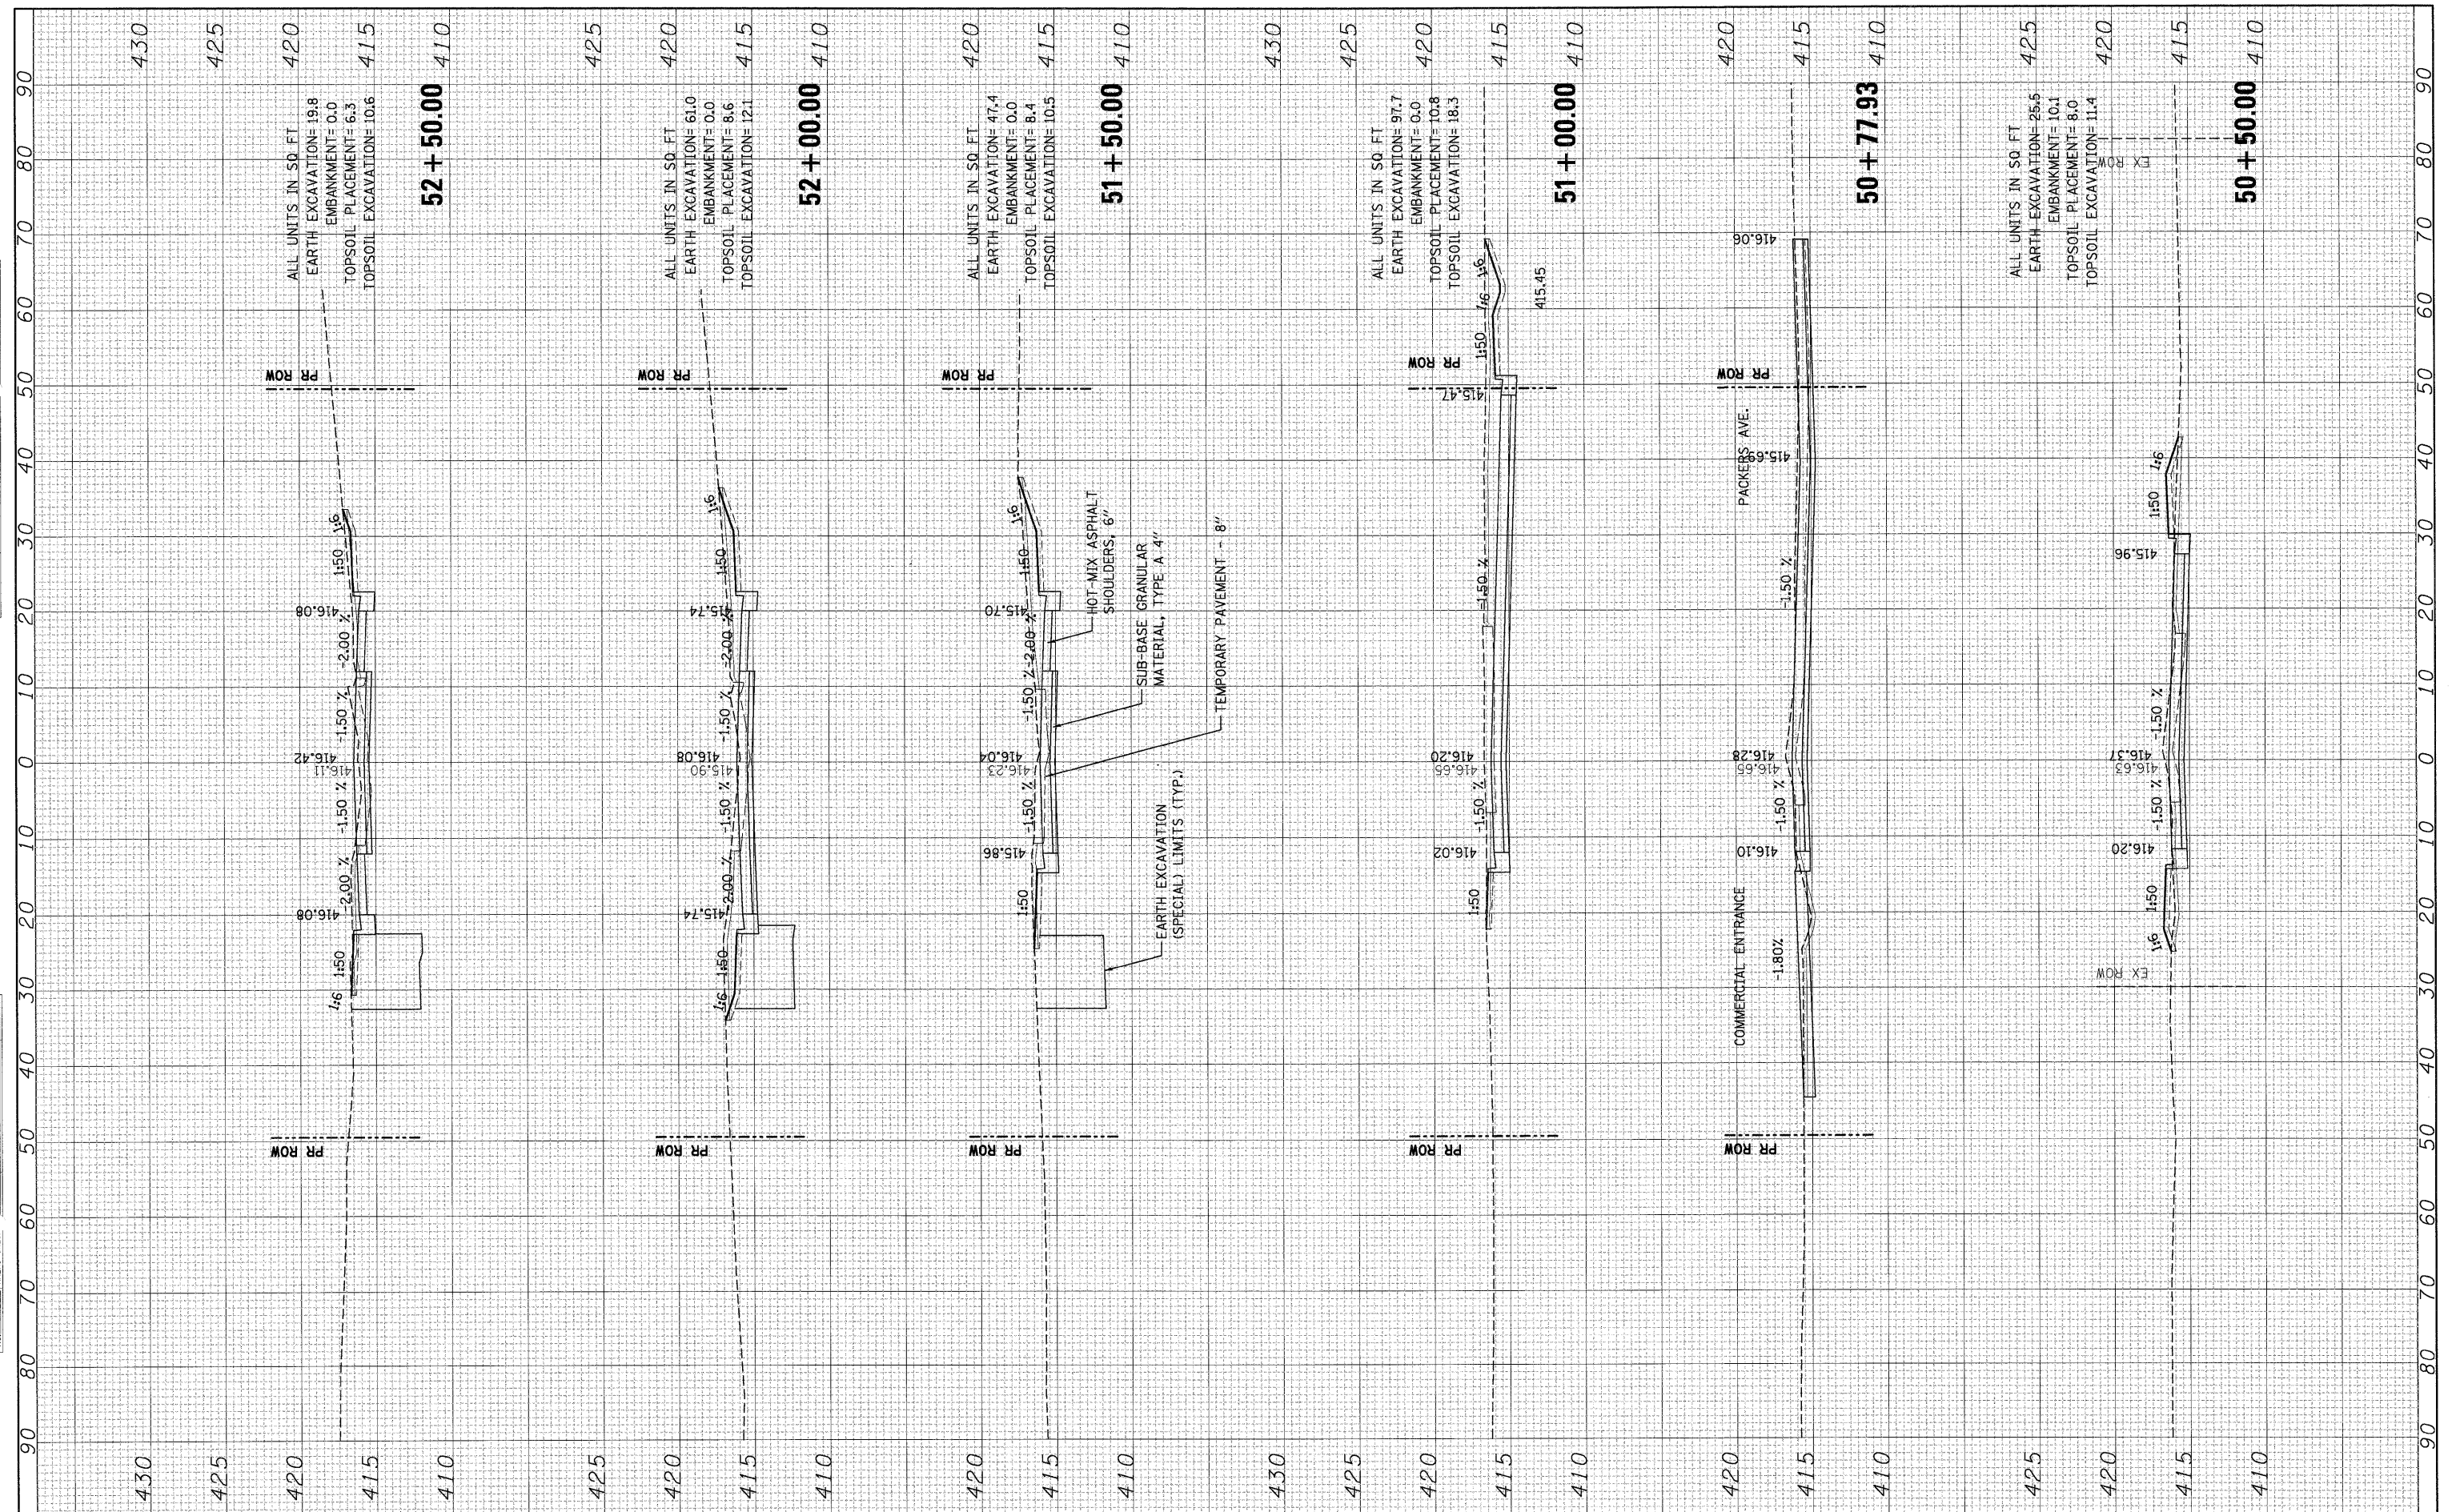

FILE NAME =	USER NAME = #USER#	DESIGNED - JB	REVISED -	STATE OF ILLINOIS DEPARTMENT OF TRANSPORTATION	EXCHANGE AVENUE				F.A.P. RTE. 9153	SECTION 82-1K	COUNTY ST. CLAIR	TOTAL SHEETS 107	SHEET NO. 92
#FILE#	PLOT SCALE = #SCALE#	DRAWN - JB	REVISED -		SCALE:	SHEET NO.	OF	SHEETS	STA. 50+50.00	TO STA. 52+50.00	CONTRACT NO. 76C40		
	PLOT DATE = #DATE#	CHECKED - ACL	REVISED -		FED. ROAD DIST. NO. ILLINOIS FED. AID PROJECT								
		DATE - 10/09/09	REVISED -										