


FINAL SURVEY BY DATE  
 SURVEYED SURVEYED BY DATE  
 TEMPLATE TEMPLATE  
 AREAS AREAS  
 CHECKED CHECKED

ORIGINAL SURVEY BY DATE  
 PLOTTED PLOTTED BY DATE  
 NOTE BOOK NOTE BOOK  
 AREAS AREAS  
 CHECKED CHECKED

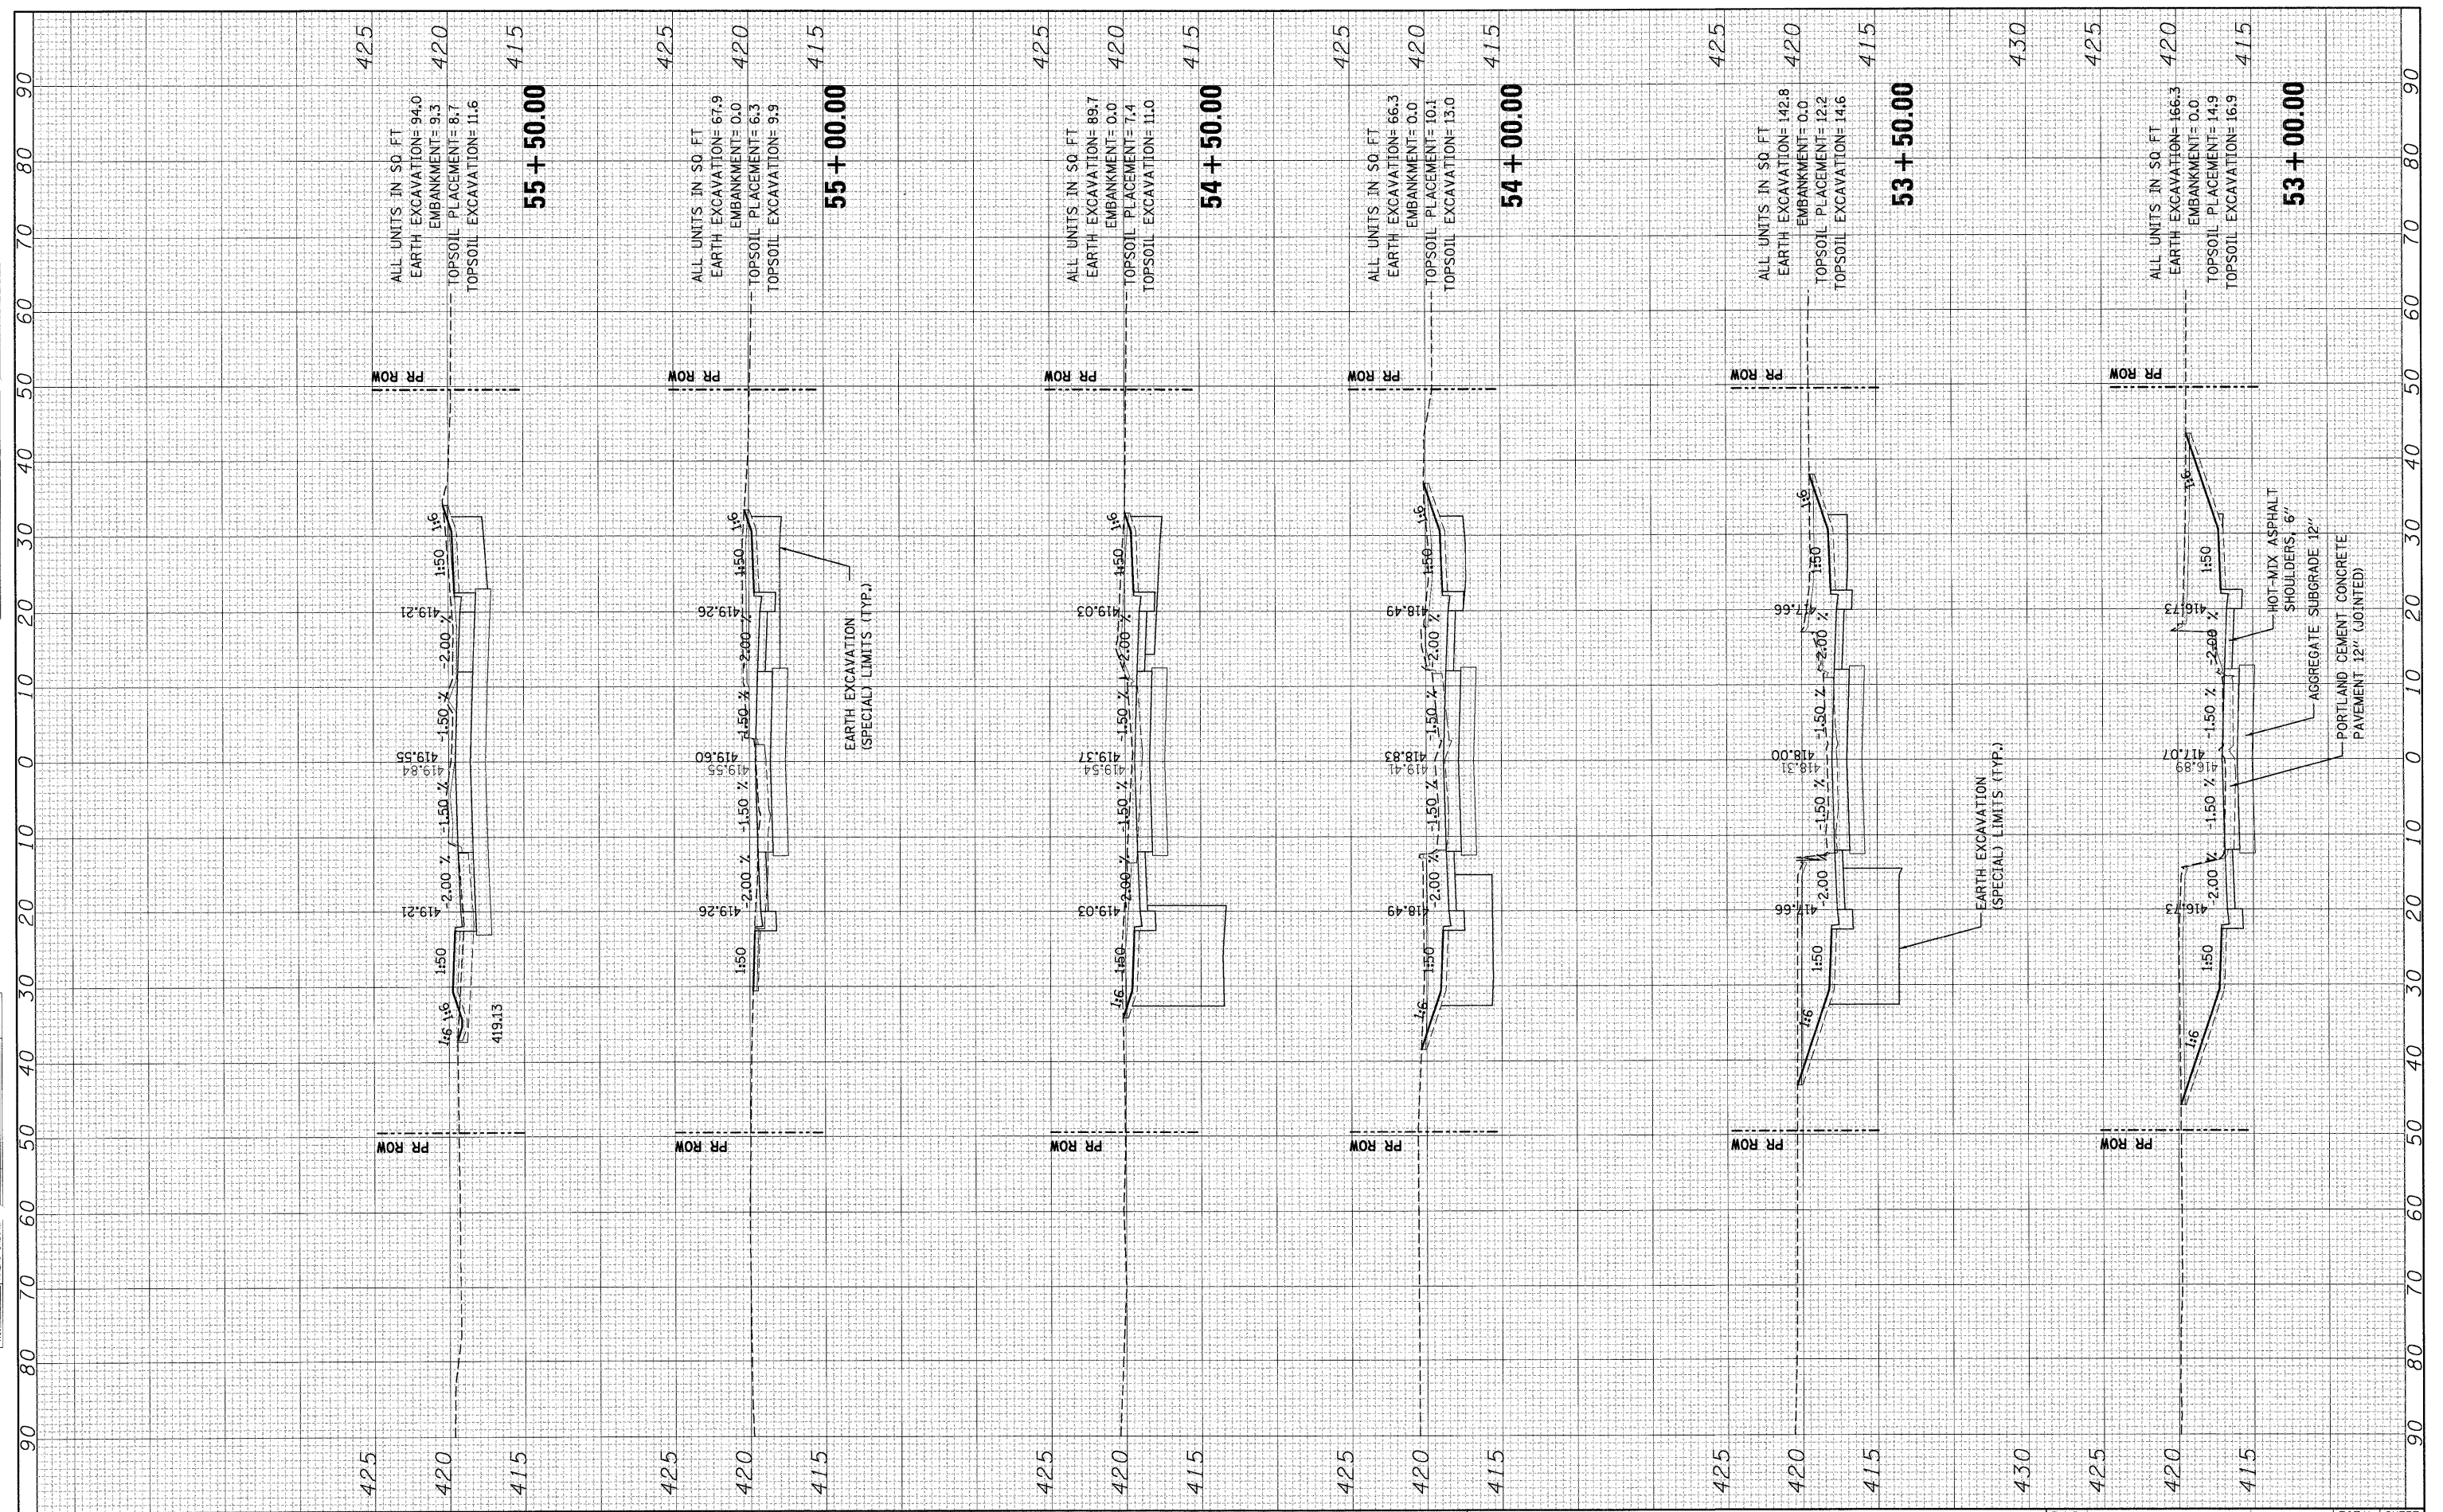

FILE NAME =  
 #FILEL#

USER NAME = #USER#  
 PLOT SCALE = #SCALE#  
 PLOT DATE = #DATE#

DESIGNED - JB  
 DRAWN - JB  
 CHECKED - ACL  
 DATE - 10/09/09

REVISED -  
 REVISED -  
 REVISED -  
 REVISED -

**STATE OF ILLINOIS  
 DEPARTMENT OF TRANSPORTATION**

**EXCHANGE AVENUE**

SCALE: SHEET NO. OF SHEETS STA. 53+00.00 TO STA. 55+50.00

F.A.P. RTE. 9153	SECTION 82-IK	COUNTY ST. CLAIR	TOTAL SHEETS 107	SHEET NO. 93
FED. ROAD DIST. NO.		ILLINOIS FED. AID PROJECT		
CONTRACT NO. 76C40				