


FINAL SURVEY PLOTTED TEMPLATE NO. _____ BY _____ DATE _____

ORIGINAL SURVEY PLOTTED TEMPLATE NO. _____ BY _____ DATE _____

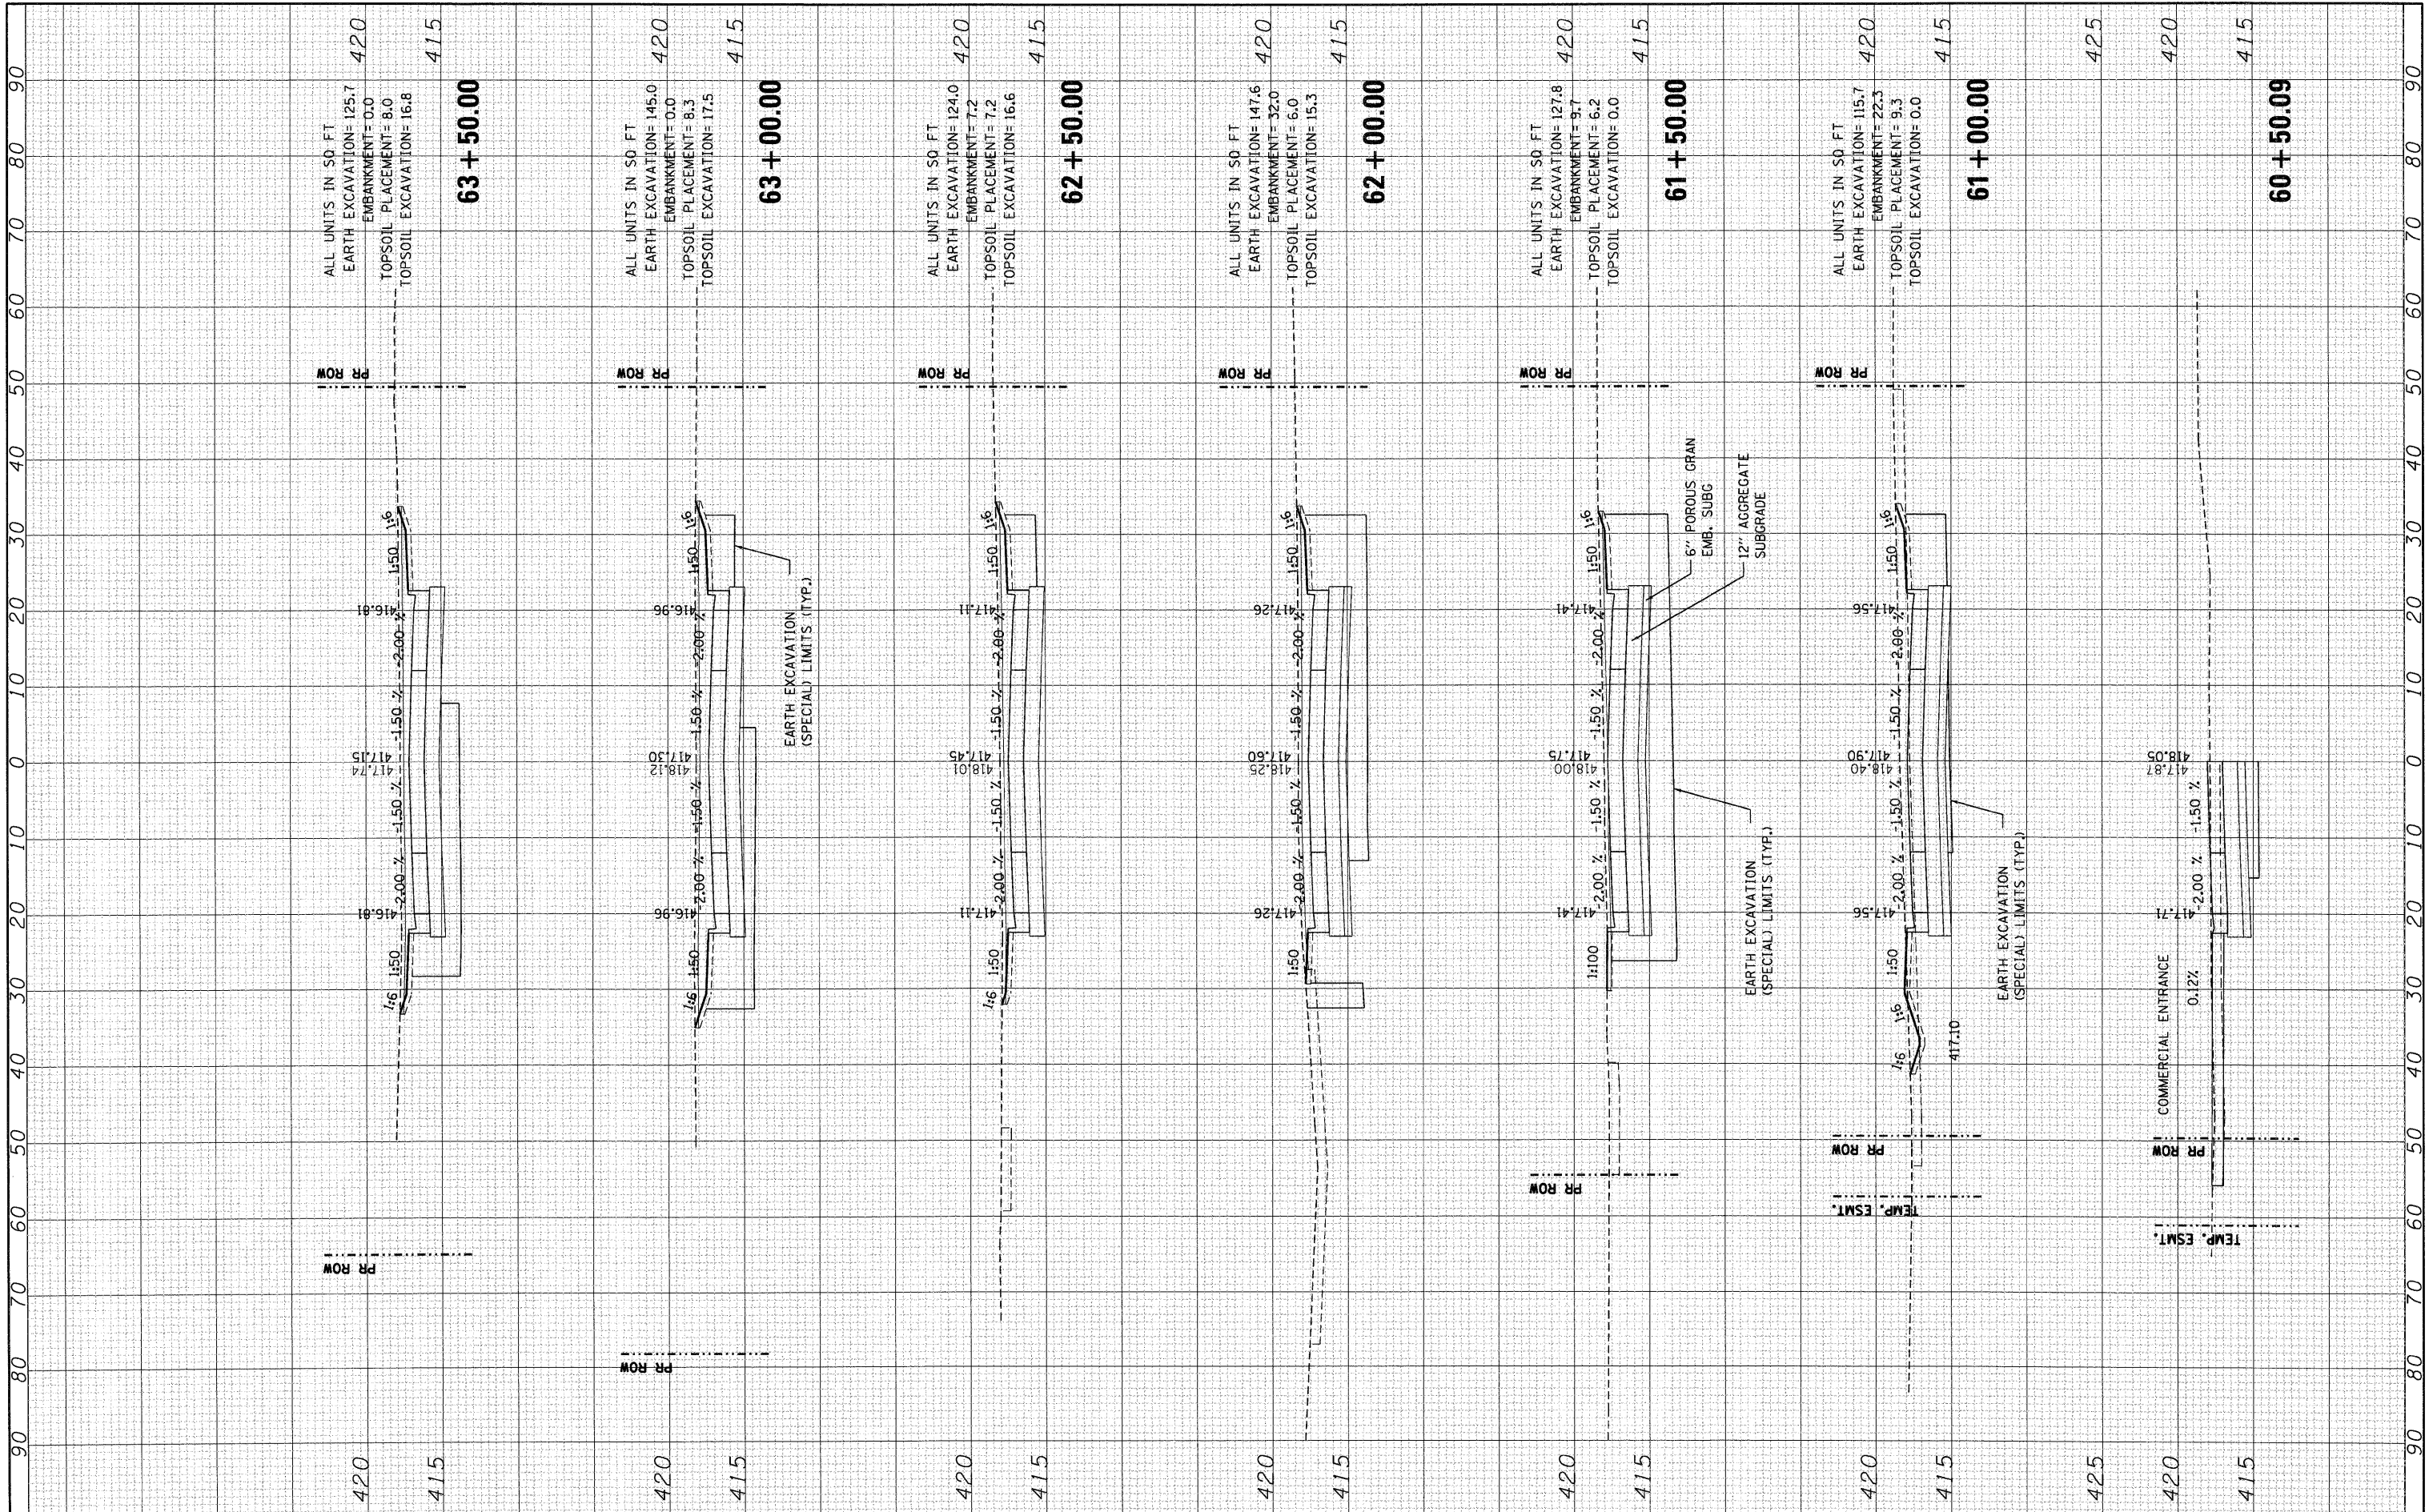

FILE NAME =
#FILE#

USER NAME = *USER*
DESIGNED - JB
DRAWN - JB
CHECKED - ACL
DATE - 10/09/09

REVISOR -
REVISION -
REVISION -
REVISION -

STATE OF ILLINOIS
DEPARTMENT OF TRANSPORTATION

EXCHANGE AVENUE

SCALE: SHEET NO. OF SHEETS STA. 60+50.00 TO STA. 63+50.00

F.A.P. RTE. 9153	SECTION 82-1K	COUNTY ST. CLAIR	TOTAL SHEETS 107	SHEET NO. 96
FED. ROAD DIST. NO.		ILLINOIS FED. AID PROJECT		

CONTRACT NO. 76C40