


FINAL SURVEY PLOTTED TO DATE
 NOTE BOOK NO. _____
 AREAS CHECKED _____

ORIGINAL SURVEY PLOTTED TO DATE
 NOTE BOOK NO. _____
 AREAS CHECKED _____

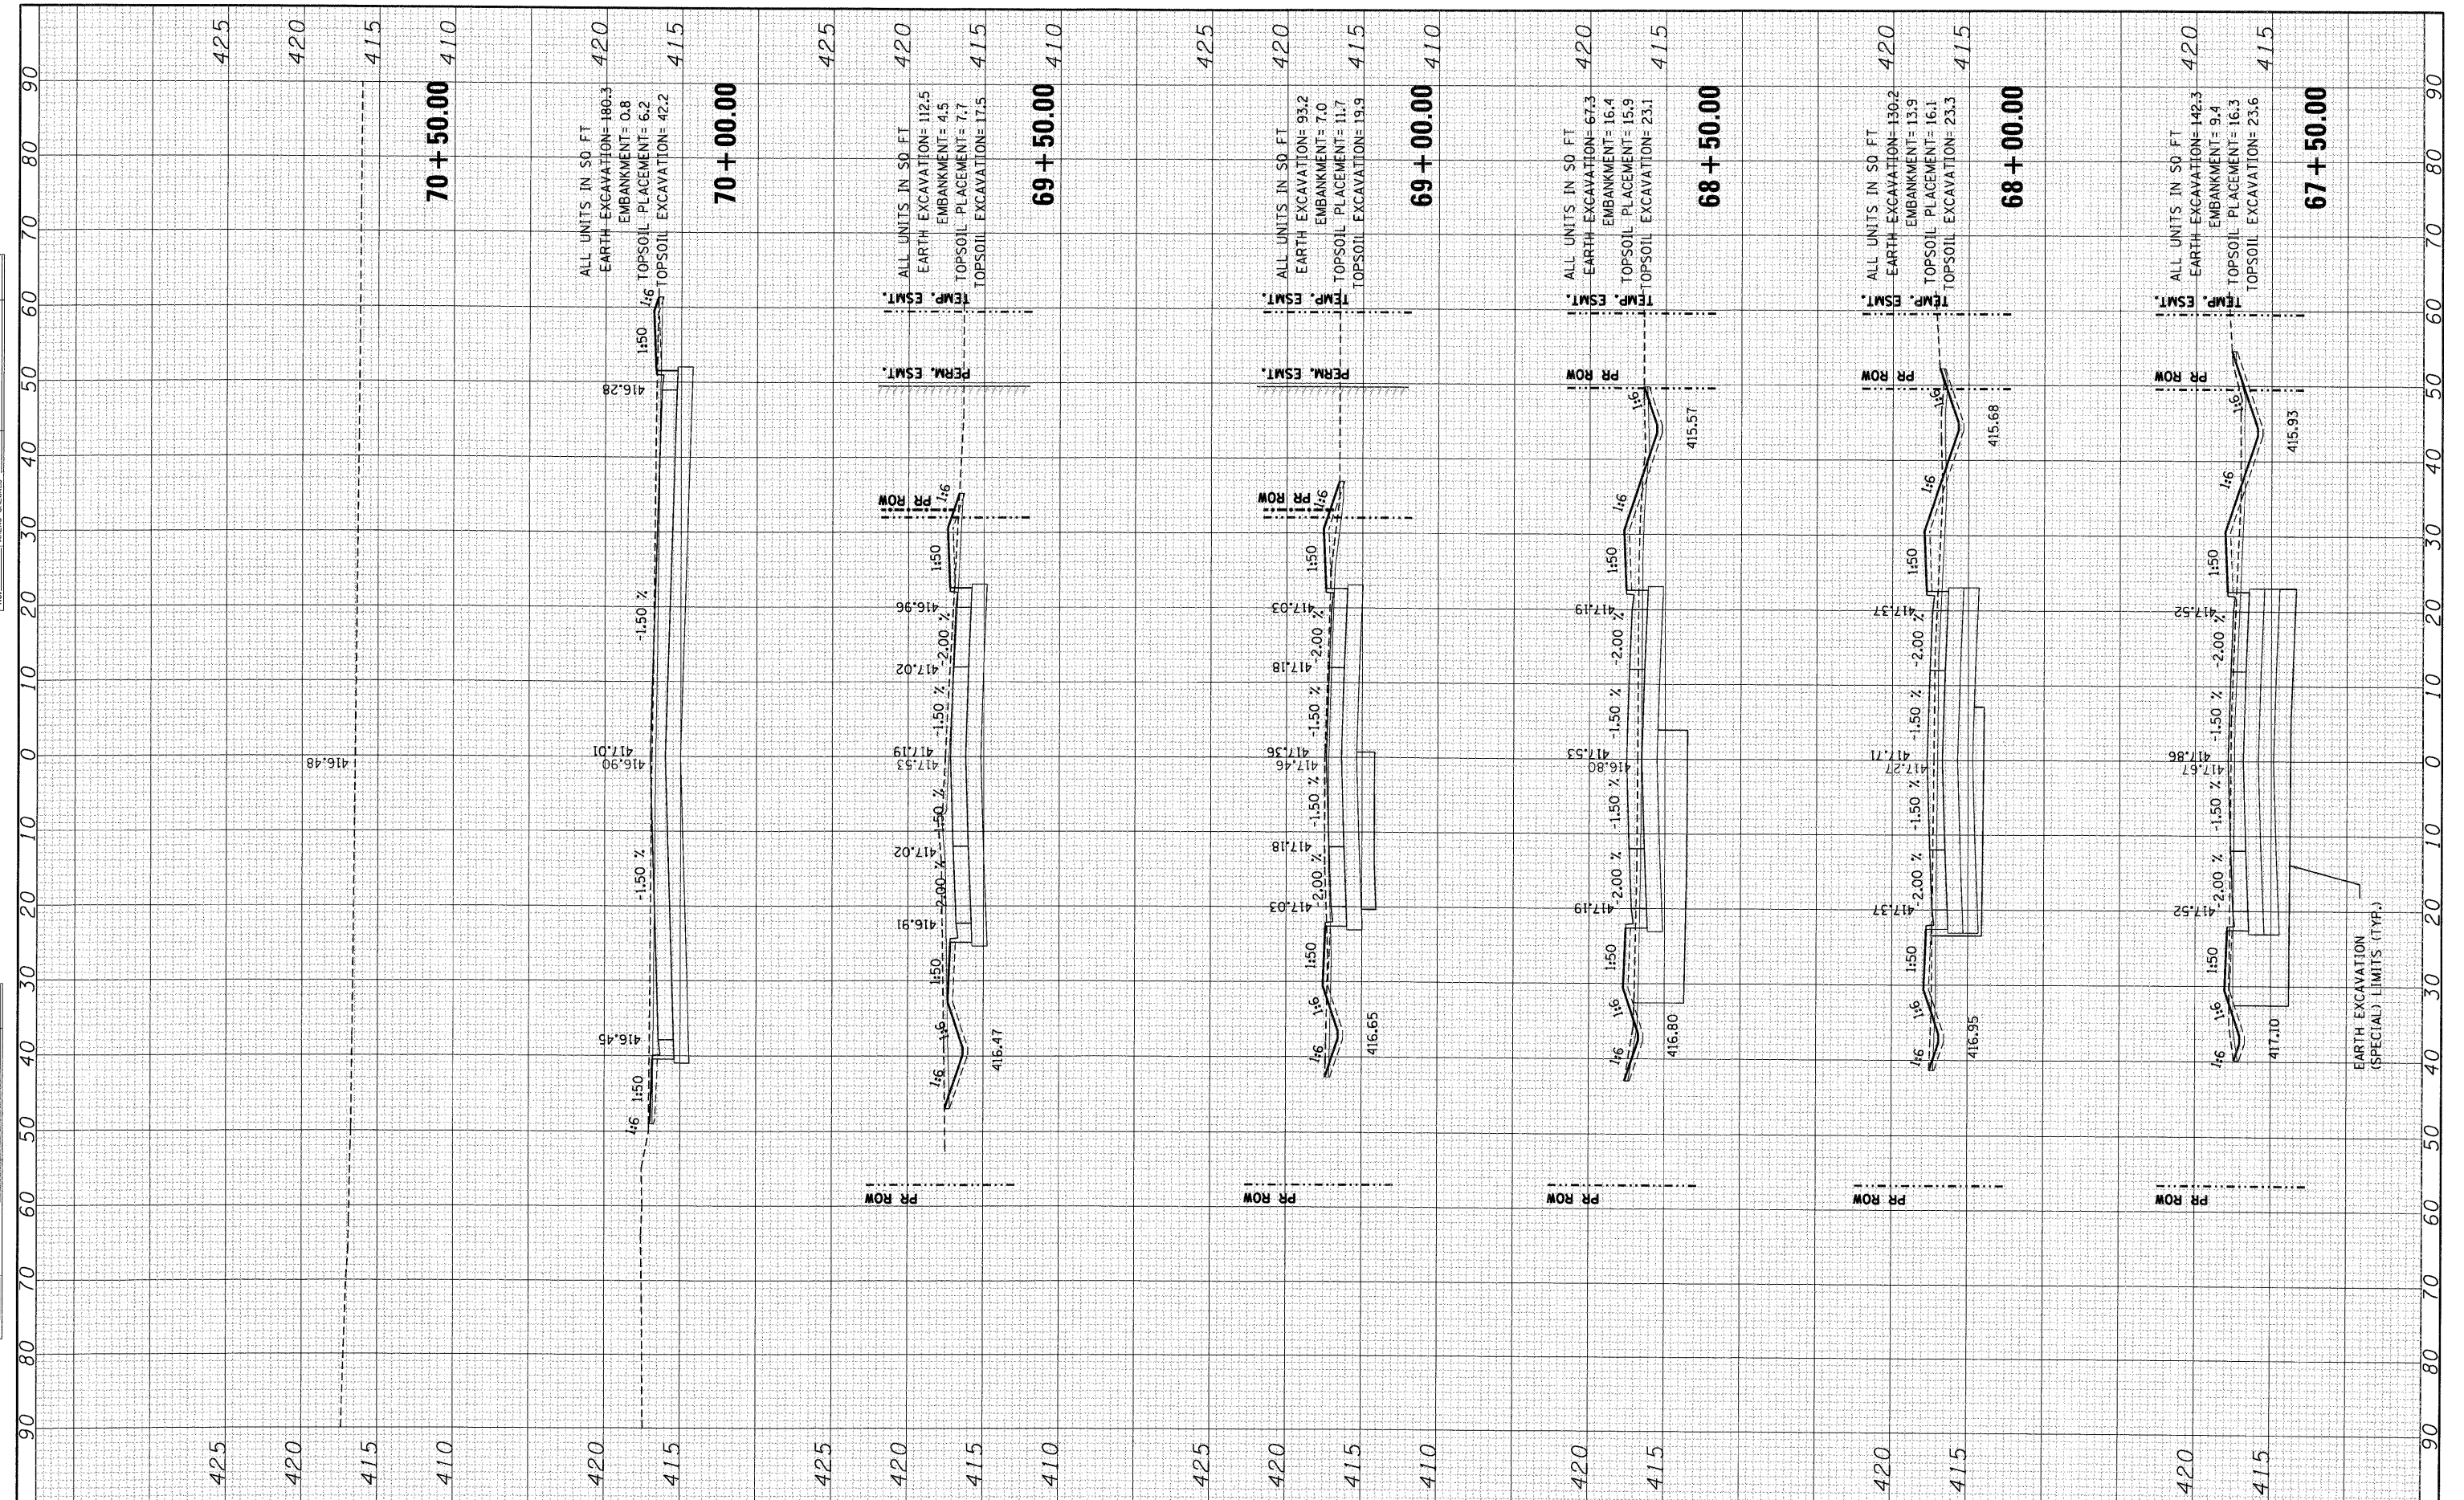

| | | | |
|-------------|----------------------|-----------------|-----------|
| FILE NAME = | USER NAME = #USER# | DESIGNED - JB | REVISED - |
| #FILE# | | DRAWN - JB | REVISED - |
| | PLOT SCALE = #SCALE# | CHECKED - ACL | REVISED - |
| | PLOT DATE = #DATE# | DATE - 10/09/09 | REVISED - |

**STATE OF ILLINOIS
 DEPARTMENT OF TRANSPORTATION**

EXCHANGE AVENUE

SCALE: SHEET NO. OF SHEETS STA. 67+50.00 TO STA. 70+50.00

| | | | | |
|---|---------------|--------------------|------------------|--------------|
| F.A.P. RTE. 9153 | SECTION 82-1K | COUNTY ST. CLAIR | TOTAL SHEETS 107 | SHEET NO. 98 |
| FED. ROAD DIST. NO. [ILLINOIS] FED. AID PROJECT | | CONTRACT NO. 76C40 | | |