


FINAL SURVEY PLOTTED DATE AREAS CHECKED NO.

ORIGINAL SURVEY PLOTTED DATE AREAS CHECKED NO.

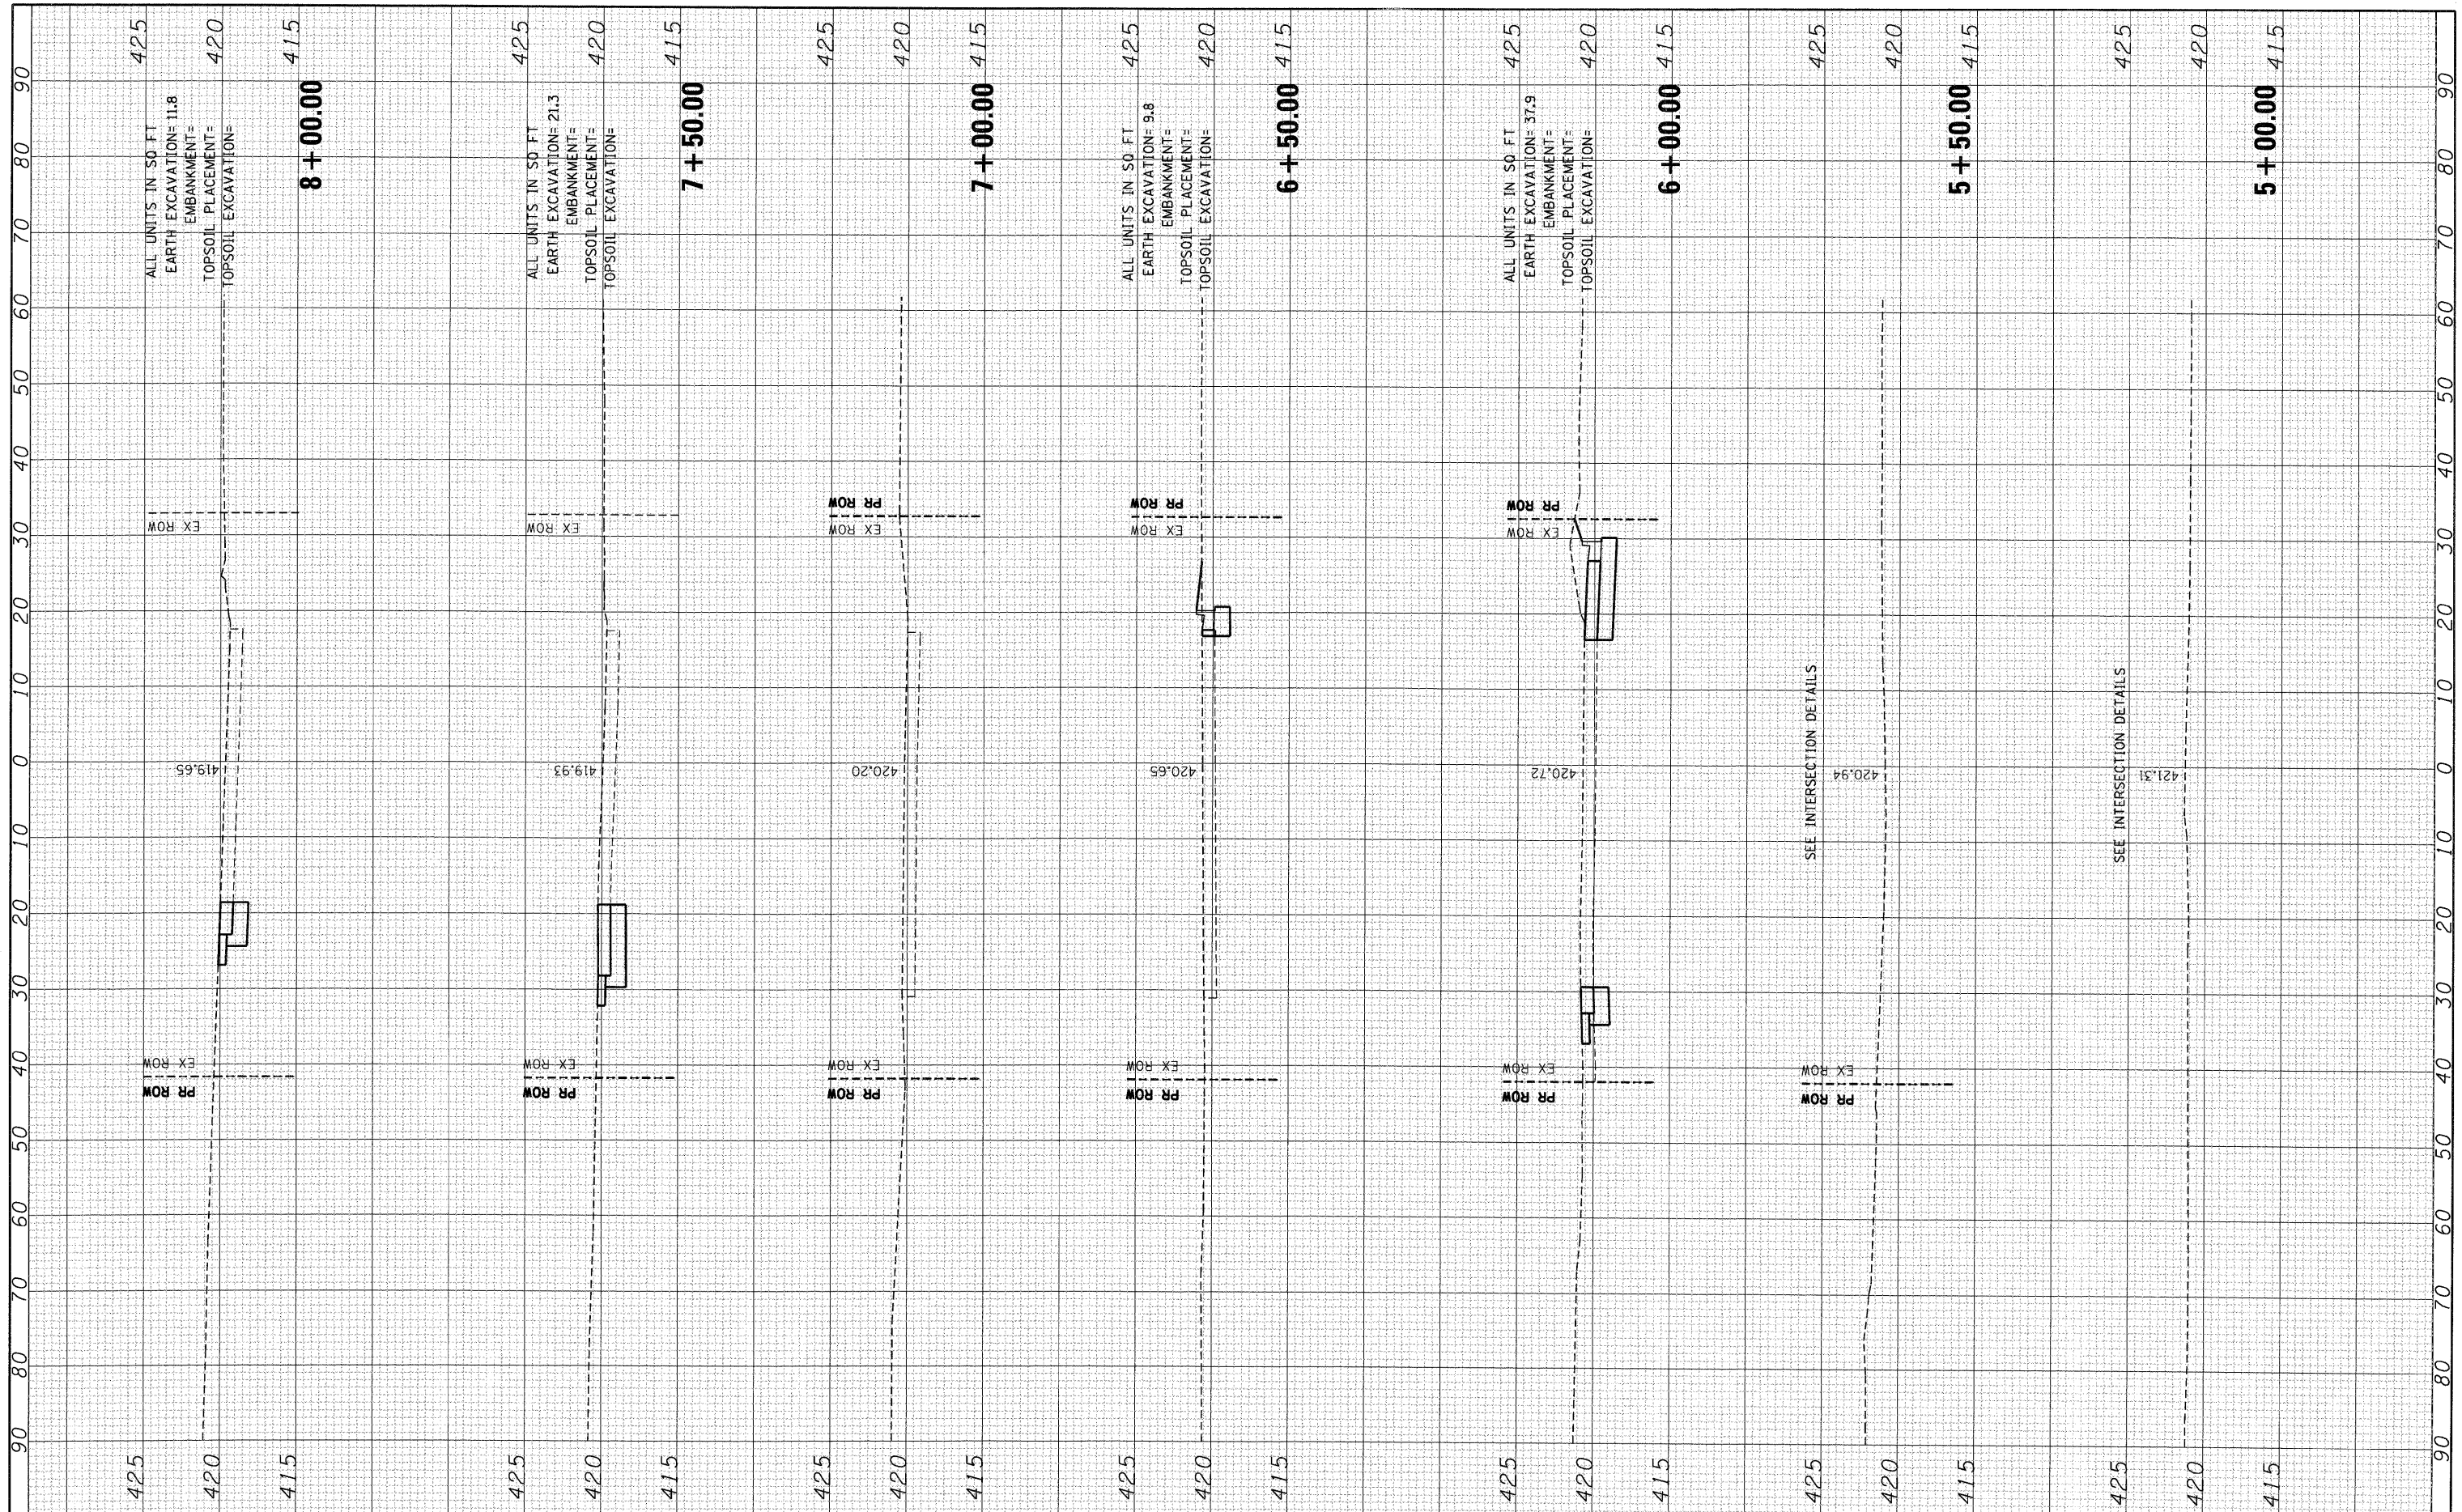

FILE NAME = *FILEL*
 USER NAME = *USER*
 DESIGNED - JB
 DRAWN - JB
 CHECKED - ACL
 DATE - 10/09/09

REVISIONS:
 REVISED -
 REVISED -
 REVISED -

**STATE OF ILLINOIS
 DEPARTMENT OF TRANSPORTATION**

1ST STREET

SCALE: SHEET NO. OF SHEETS STA. 5+00.00 TO STA. 8+00.00

F.A.P. RTE. 9153	SECTION 82-1K	COUNTY ST. CLAIR	TOTAL SHEETS 107	SHEET NO. 99
FED. ROAD DIST. NO. ILLINOIS FED. AID PROJECT			CONTRACT NO. 76C40	