


FINAL SURVEY BY DATE  
 SURVEYED PLOTTED  
 NOTE BOOK DATE  
 AREAS CHECKED

ORIGINAL SURVEY BY DATE  
 SURVEYED PLOTTED  
 NOTE BOOK DATE  
 AREAS CHECKED

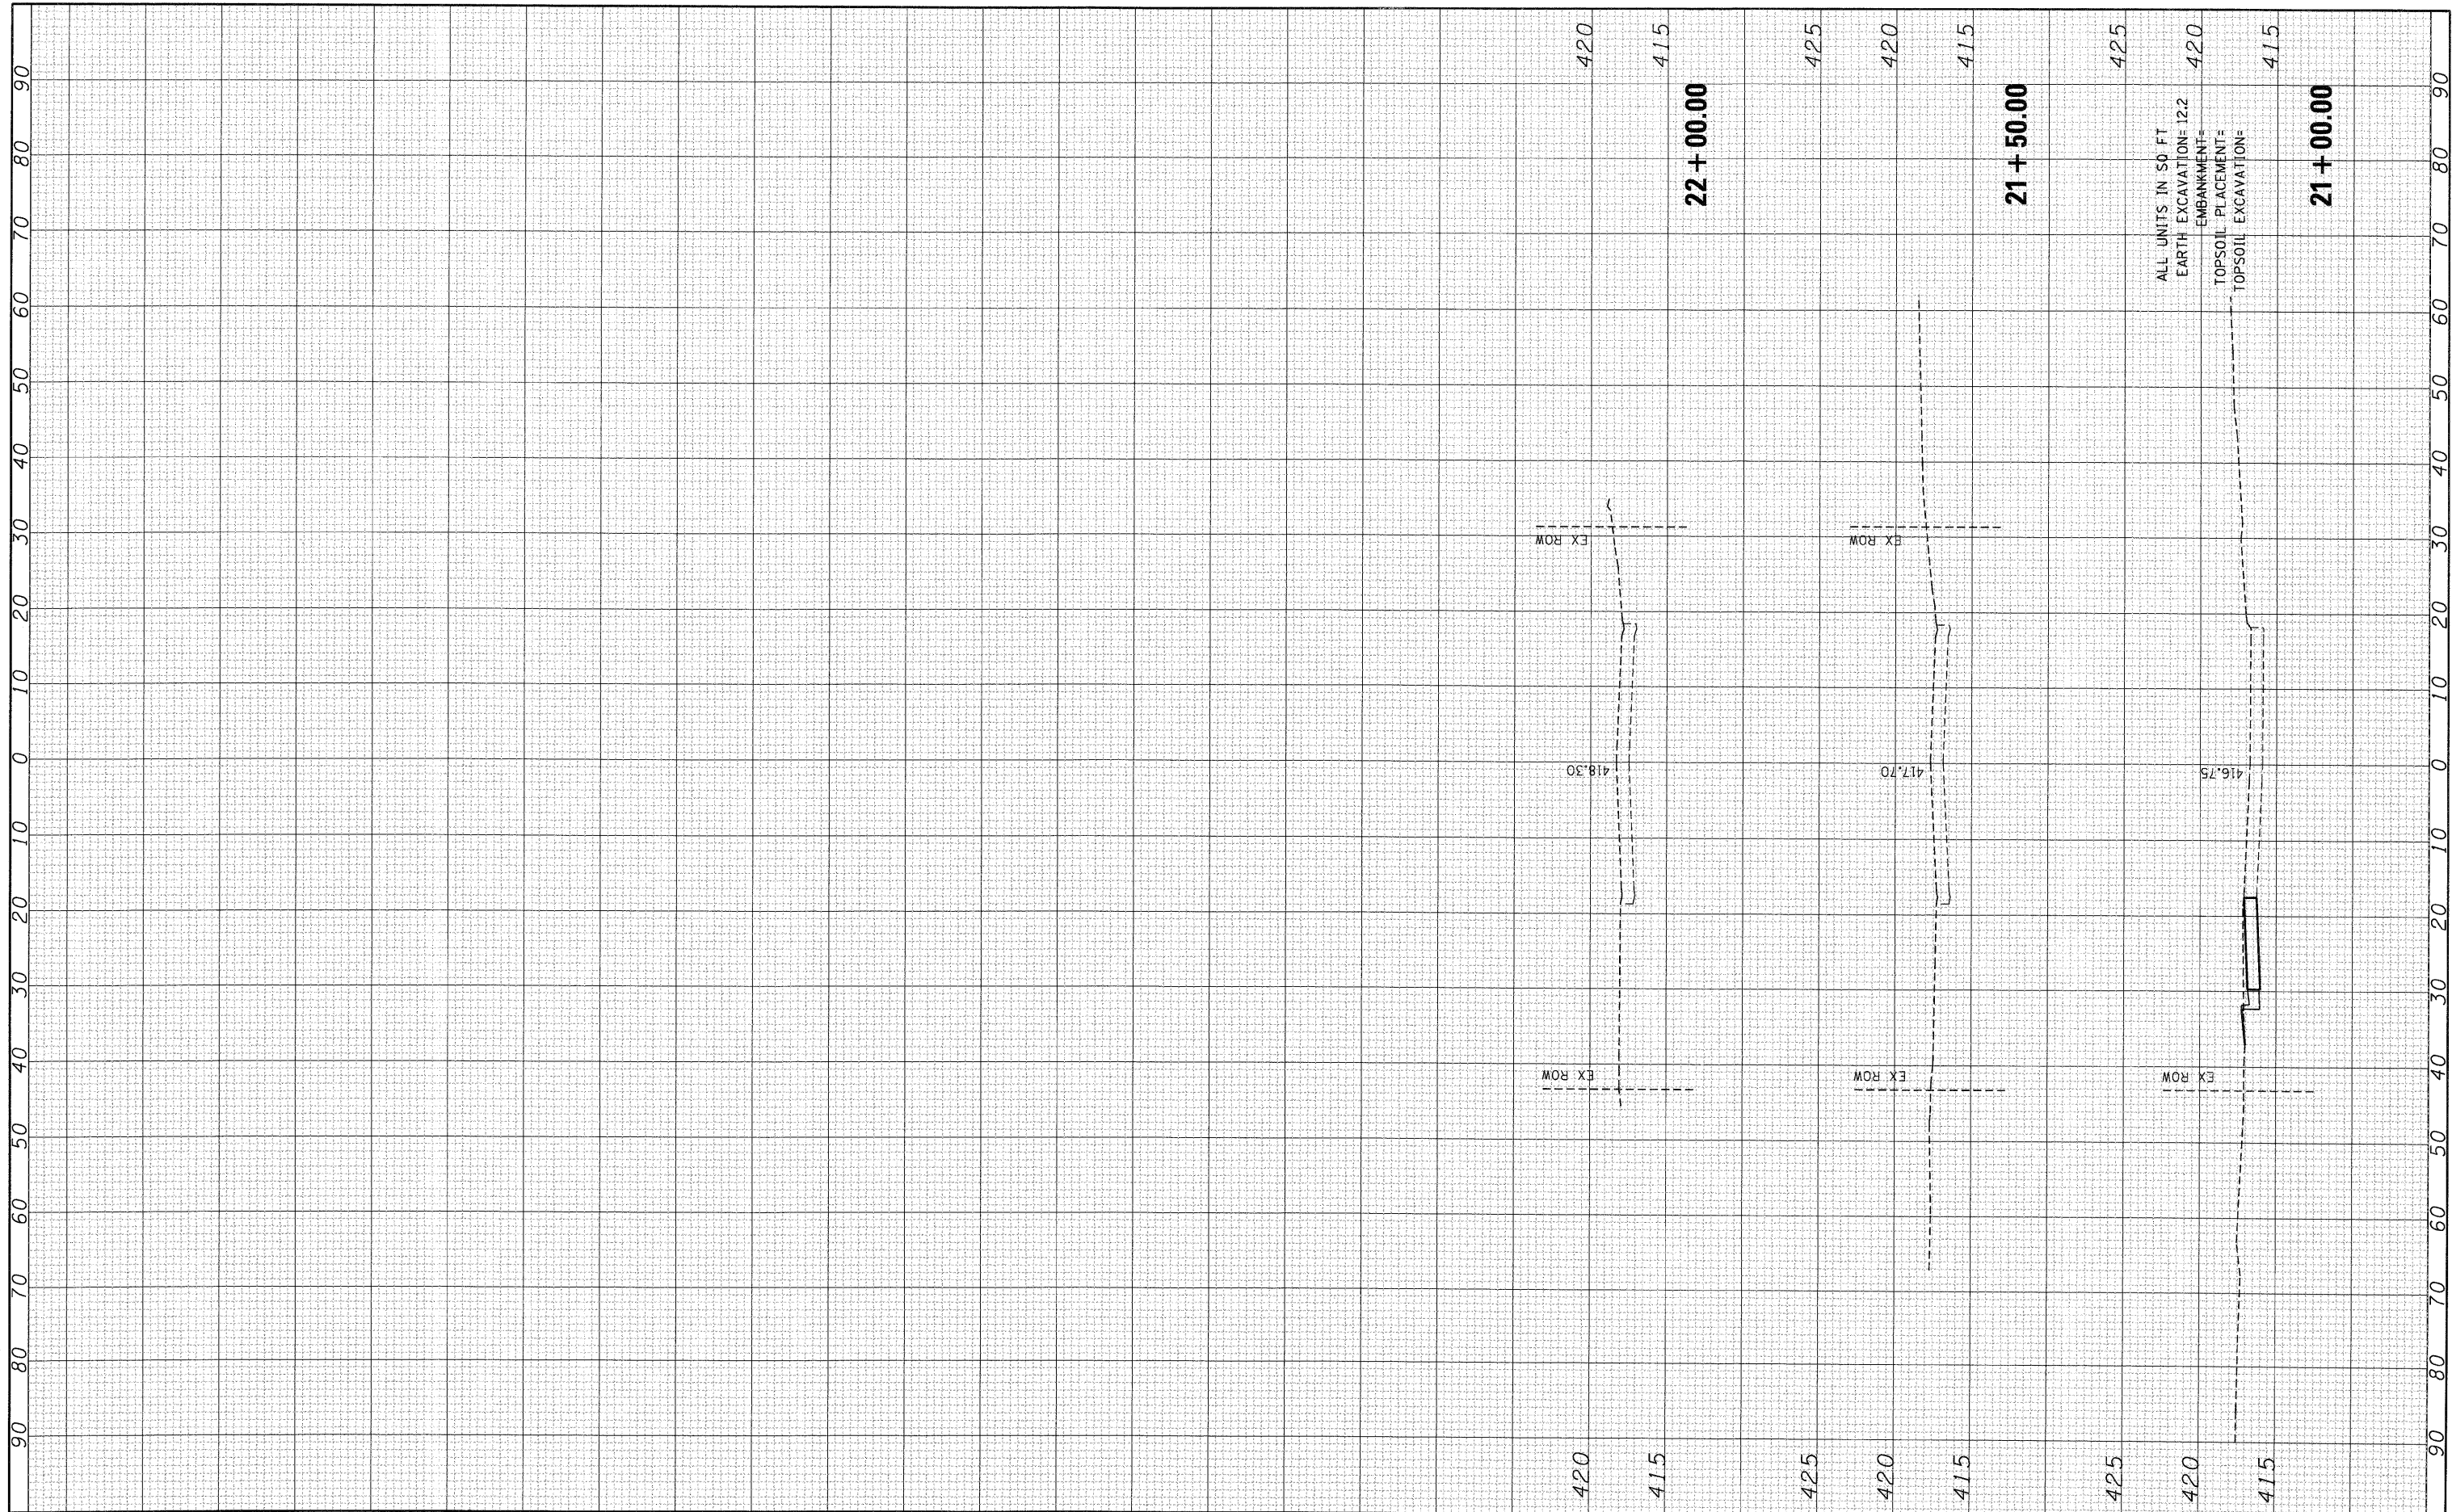

FILE NAME =	USER NAME = *USER*	DESIGNED - JB	REVISED -	<b>STATE OF ILLINOIS DEPARTMENT OF TRANSPORTATION</b>	<b>1ST STREET</b>		F.A.P. RTE. 9153	SECTION 82-1K	COUNTY ST. CLAIR	TOTAL SHEETS 107	SHEET NO. 104
*FILEL*		DRAWN - JB	REVISED -		SCALE:	SHEET NO. OF SHEETS	STA. 21+00.00 TO STA. 22+00.00	FED. ROAD DIST. NO.	ILLINOIS FED. AID PROJECT	CONTRACT NO. 76C40	
		CHECKED - ACL	REVISED -								
		DATE - 10/09/09	REVISED -								