


DETAIL AT ENTRANCES & SIDEROADS (IL 156)


NOTE: HMA SHOULDERS SHALL BE GAPPED AT HMA & PCC ENTRANCES AND SIDEROADS AS DIRECTED BY THE ENGINEER.

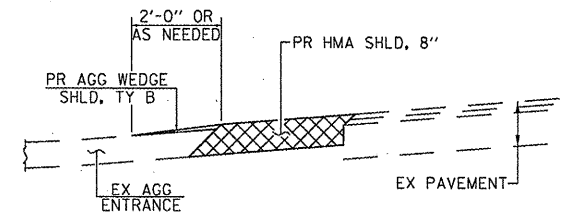

SHOULDER DETAIL AT AGGREGATE ENTRANCES (IL 156)

NOTE: OMIT SHOULDER RUMBLE STRIP THROUGH WIDTH OF ENTRANCE.


⊠ - EARTH EXCAVATION

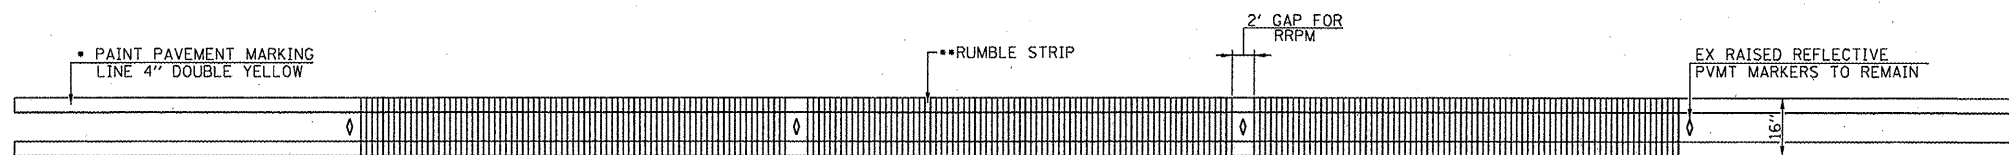

RUMBLE STRIP DETAIL (IL 3)

- PAINT ON TOP OF RUMBLE STRIP
- RUMBLE STRIP SHALL BE CONTINUOUS THROUGH SIDEROADS

• 829 & 14

FILE NAME = #FILE#	USER NAME = #USER#	DESIGNED -	REVISED -		Allen Henderson & Associates, Inc. Civil and Structural Engineers Springfield, IL. 62703 Phone: (217)544-8033 IL Design Firm No. 184-001907		DETAILS		F.A.P. RTE.	SECTION	COUNTY	TOTAL SHEETS	SHEET NO.
	PLOT SCALE = #SCALE#	DRAWN -	REVISED -				• DIST 8 SHOULDER 2010-1	MONROE	6	6			
	PLOT DATE = #DATE#	CHECKED -	REVISED -				CONTRACT NO. 76D38						
						SCALE: NONE	SHEET NO. 6 OF 6 SHEETS	STA.	TO STA.	FED. ROAD DIST. NO. [ILLINOIS] FED. AID PROJECT			