



EXISTING TYPICAL SECTION
STA. 329+70 TO STA. 334+70.5

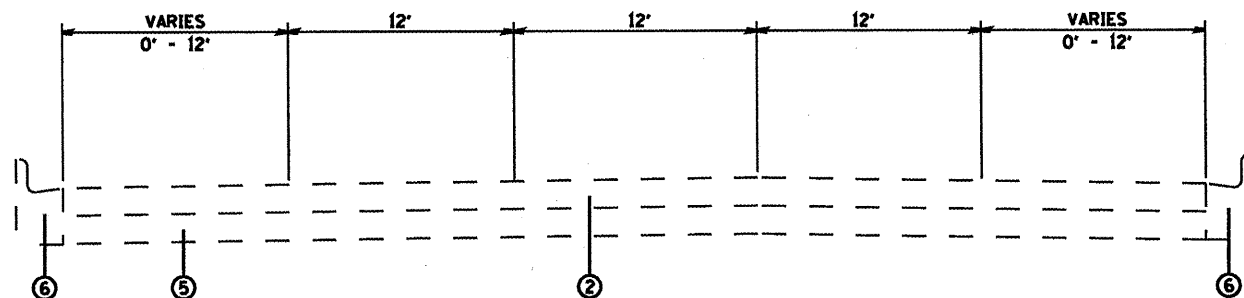

EXISTING TYPICAL SECTION
STA. 353+55 TO STA. 402+35

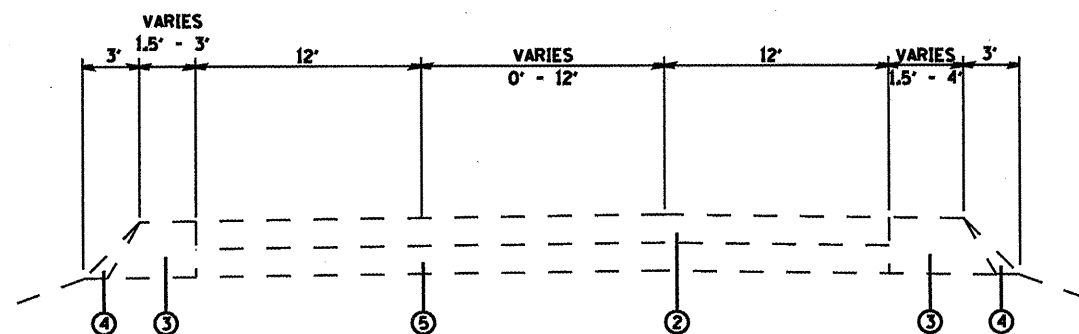

EXISTING TYPICAL SECTION
STA. 402+35 TO STA. 456+57

LEGEND

- ① EXISTING 13" AGGREGATE PAVEMENT
- ② EXISTING HOT-MIX ASPHALT PAVEMENT
- ③ EXISTING HOT-MIX ASPHALT SHOULDER
- ④ EXISTING AGGREGATE WEDGE
- ⑤ EXISTING PCC PAVEMENT
- ⑥ EXISTING PCC CURB AND GUTTER
- ⑦ EXISTING PCC MEDIAN
- ⑧ PROPOSED BITUMINOUS MATERIALS (PRIME COAT)
- ⑨ PROPOSED AGGREGATE (PRIME COAT)
- ⑩ PROPOSED LEVELING BINDER (MACHINE METHOD) 3/4"
- ⑪ PROPOSED LEVELING BINDER (MACHINE METHOD) 1"
- ⑫ PROPOSED HMA SURFACE COURSE 1 1/2"
- ⑬ PROPOSED POLYMERIZED HOT-MIX ASPHALT SURFACE COURSE 1 1/2"
- ⑭ PROPOSED HOT-MIX ASPHALT SURFACE REMOVAL 2 1/4"
- ⑮ PROPOSED HMA SHOULDERS
- ⑯ PROPOSED 1' HMA SHOULDER STRIP (SEE SHEET 42)
- ⑰ PROPOSED AGGREGATE WEDGE, TYPE B

FILE NAME *	USER NAME * eifordb	DESIGNED -	REVISED -
at\p\work\p\dot\elfordb\174224\10876	69-shr-plan.dgn	DRAWN - TRF	REVISED -
PLOT SCALE = 1/8" = 1' IN.	CHECKED -	REVISED -	REVISED -
PLOT DATE = 3/2/2010	DATE -	REVISED -	REVISED -

STATE OF ILLINOIS
DEPARTMENT OF TRANSPORTATION

TYPICAL SECTIONS OLD US 50

SCALE: NONE SHEET NO. OF SHEETS STA. TO STA.

F.A.J. RTE.	SECTION	COUNTY	TOTAL SHEETS	SHEET NO.
320S/360A	32RS-3, 3IRS-3, IRS-1	ST. CLAIR	56	10
FED. ROAD DIST. NO. ILLINOIS FED. AID PROJECT			CONTRACT NO. 76069	