



PROPOSED PREFORMED PLASTIC PAVEMENT MARKING TYPE B, INLAID LINE, 24" - WHITE STOP BAR

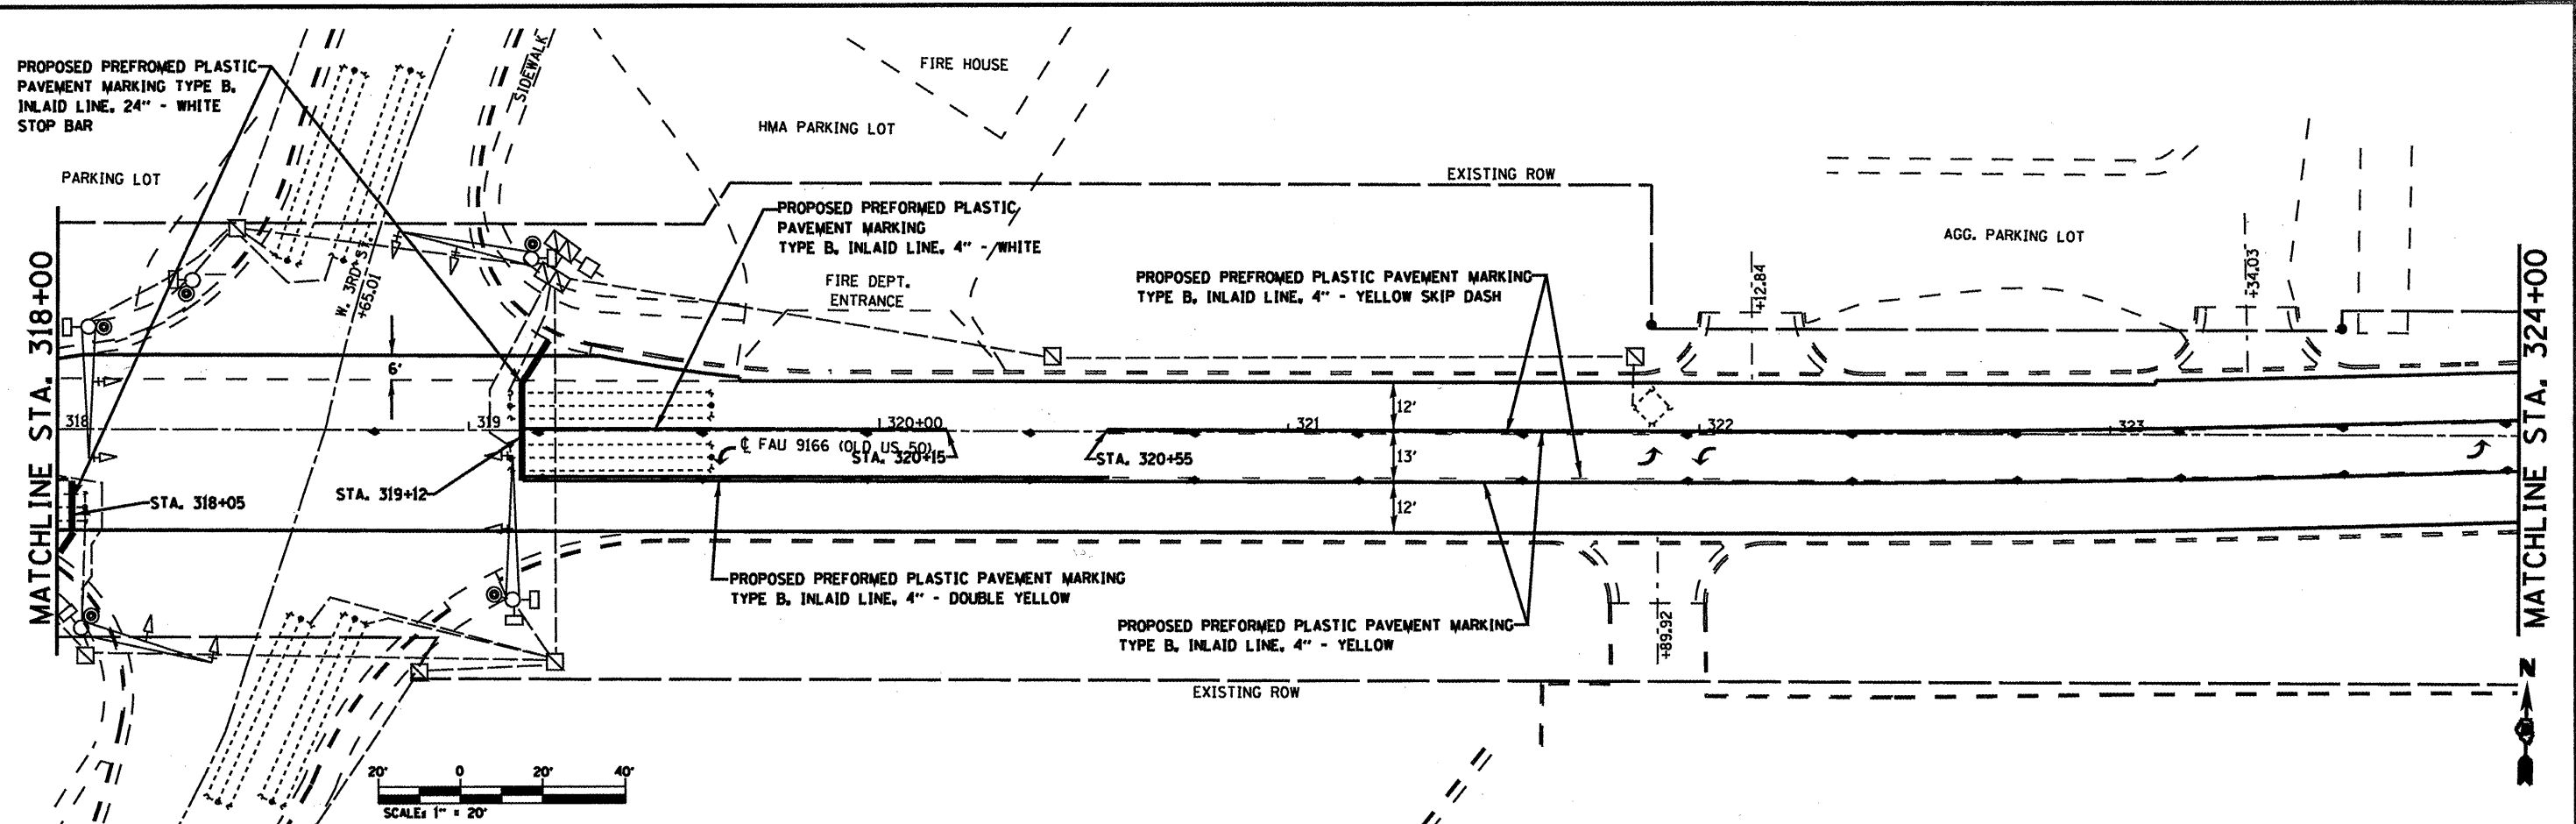

PROPOSED PREFORMED PLASTIC PAVEMENT MARKING TYPE B, INLAID LINE, 4" - YELLOW

PROPOSED PREFORMED PLASTIC PAVEMENT MARKING TYPE B, INLAID LINE, 4" - YELLOW SKIP DASH

PROPOSED PREFORMED PLASTIC PAVEMENT MARKING TYPE B, INLAID LINE, 4" - ABBREVIATED SKIP DASH, WHITE
 PROPOSED PREFORMED PLASTIC PAVEMENT MARKING TYPE B, INLAID LINE, 12" YELLOW

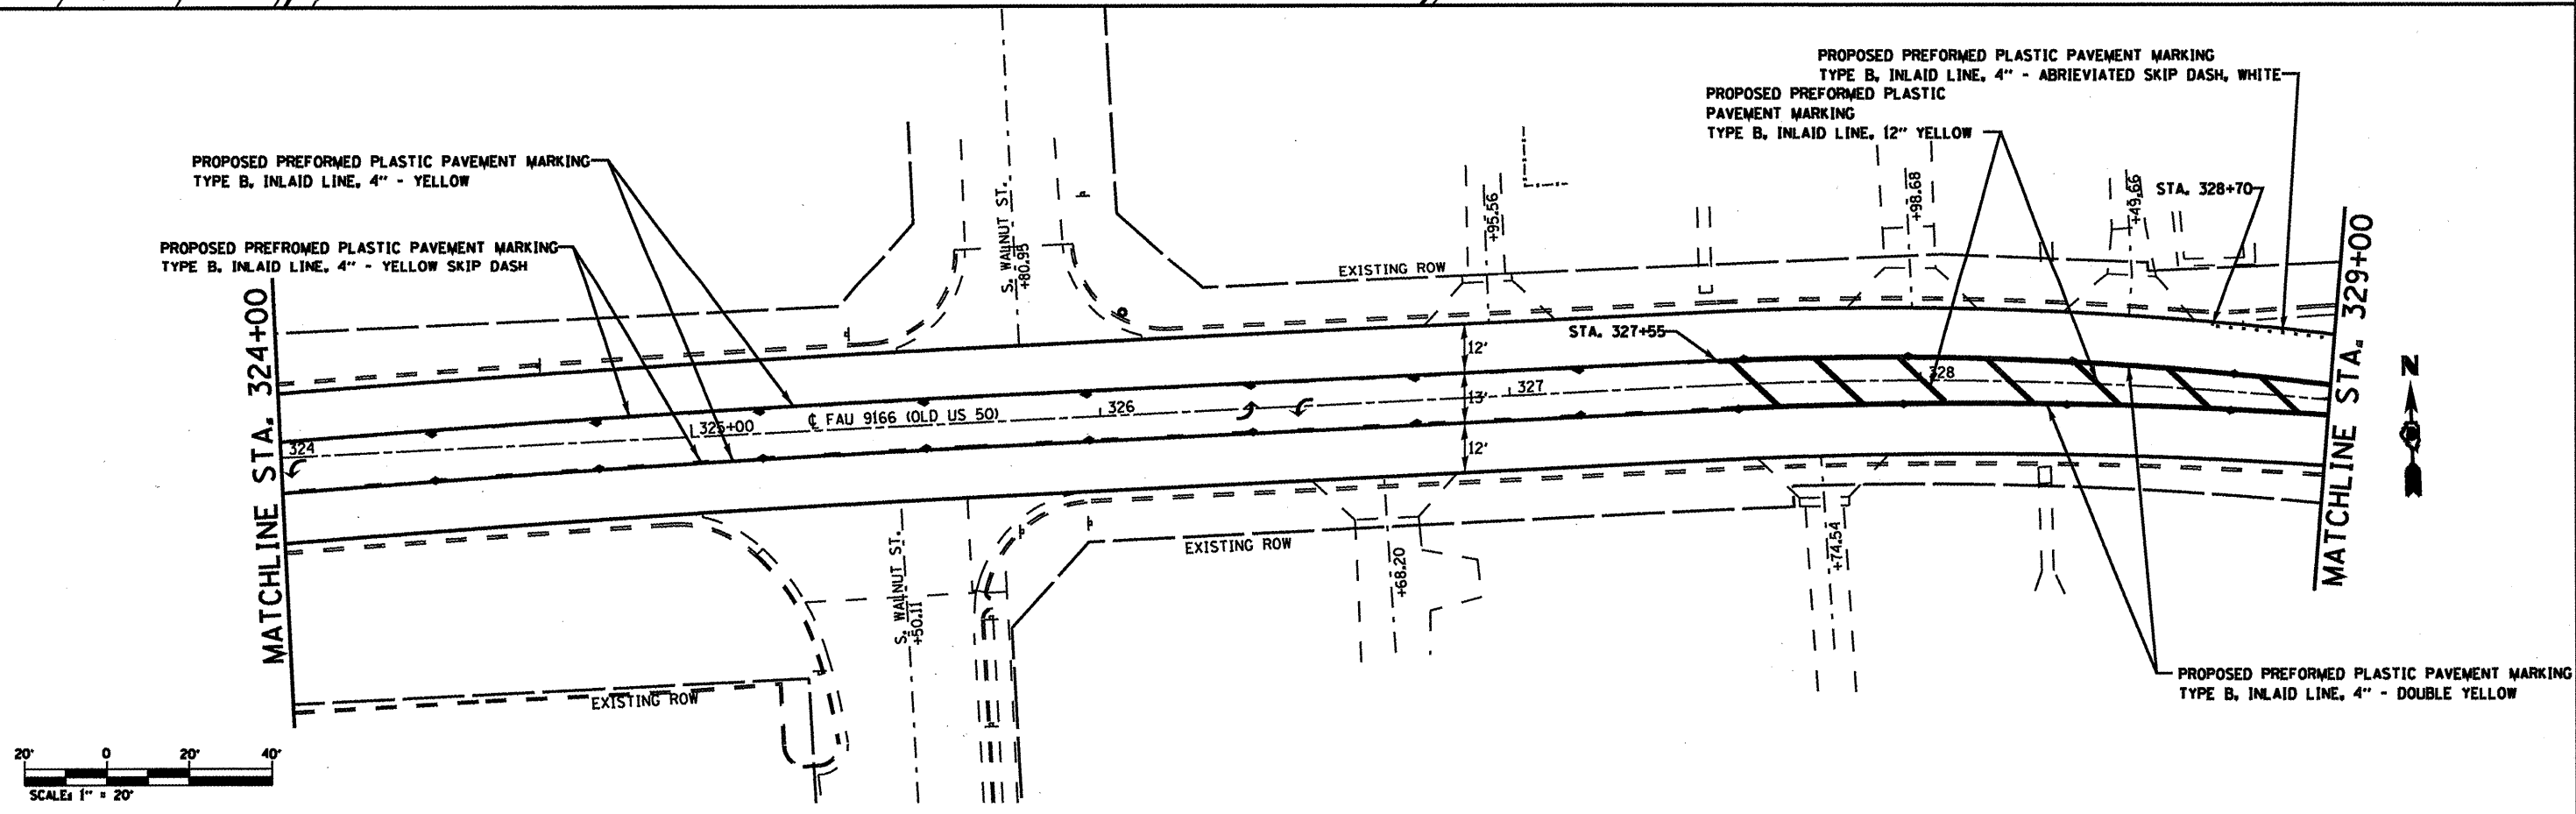

FILE NAME =	USER NAME = alfordb	DESIGNED -	REVISED -	STATE OF ILLINOIS DEPARTMENT OF TRANSPORTATION	PAVEMENT MARKING / PLAN SHEET OLD US 50	F.A.U. RTE.	SECTION	COUNTY	TOTAL SHEETS	SHEET NO.	
ca:\pwork\pedit\alfordb\174224\6976\01-shr-plan\dgn	PLOT SCALE = 48,0000' / IN.	DRAWN -	REVISED -			828/888	32RS-3, 31RS-3, 1RS-1	ST. CLAIR	56	26	
	PLOT DATE = 3/2/2018	CHECKED -	REVISED -			SCALE: NONE	SHEET NO. OF SHEETS	FED. ROAD DIST. NO.	ILLINOIS FED. AID PROJECT		
		DATE -	REVISED -						CONTRACT NO. 76069		