


PROPOSED PREFORMED PLASTIC PAVEMENT MARKING TYPE B, INLAID LINE, 12" YELLOW

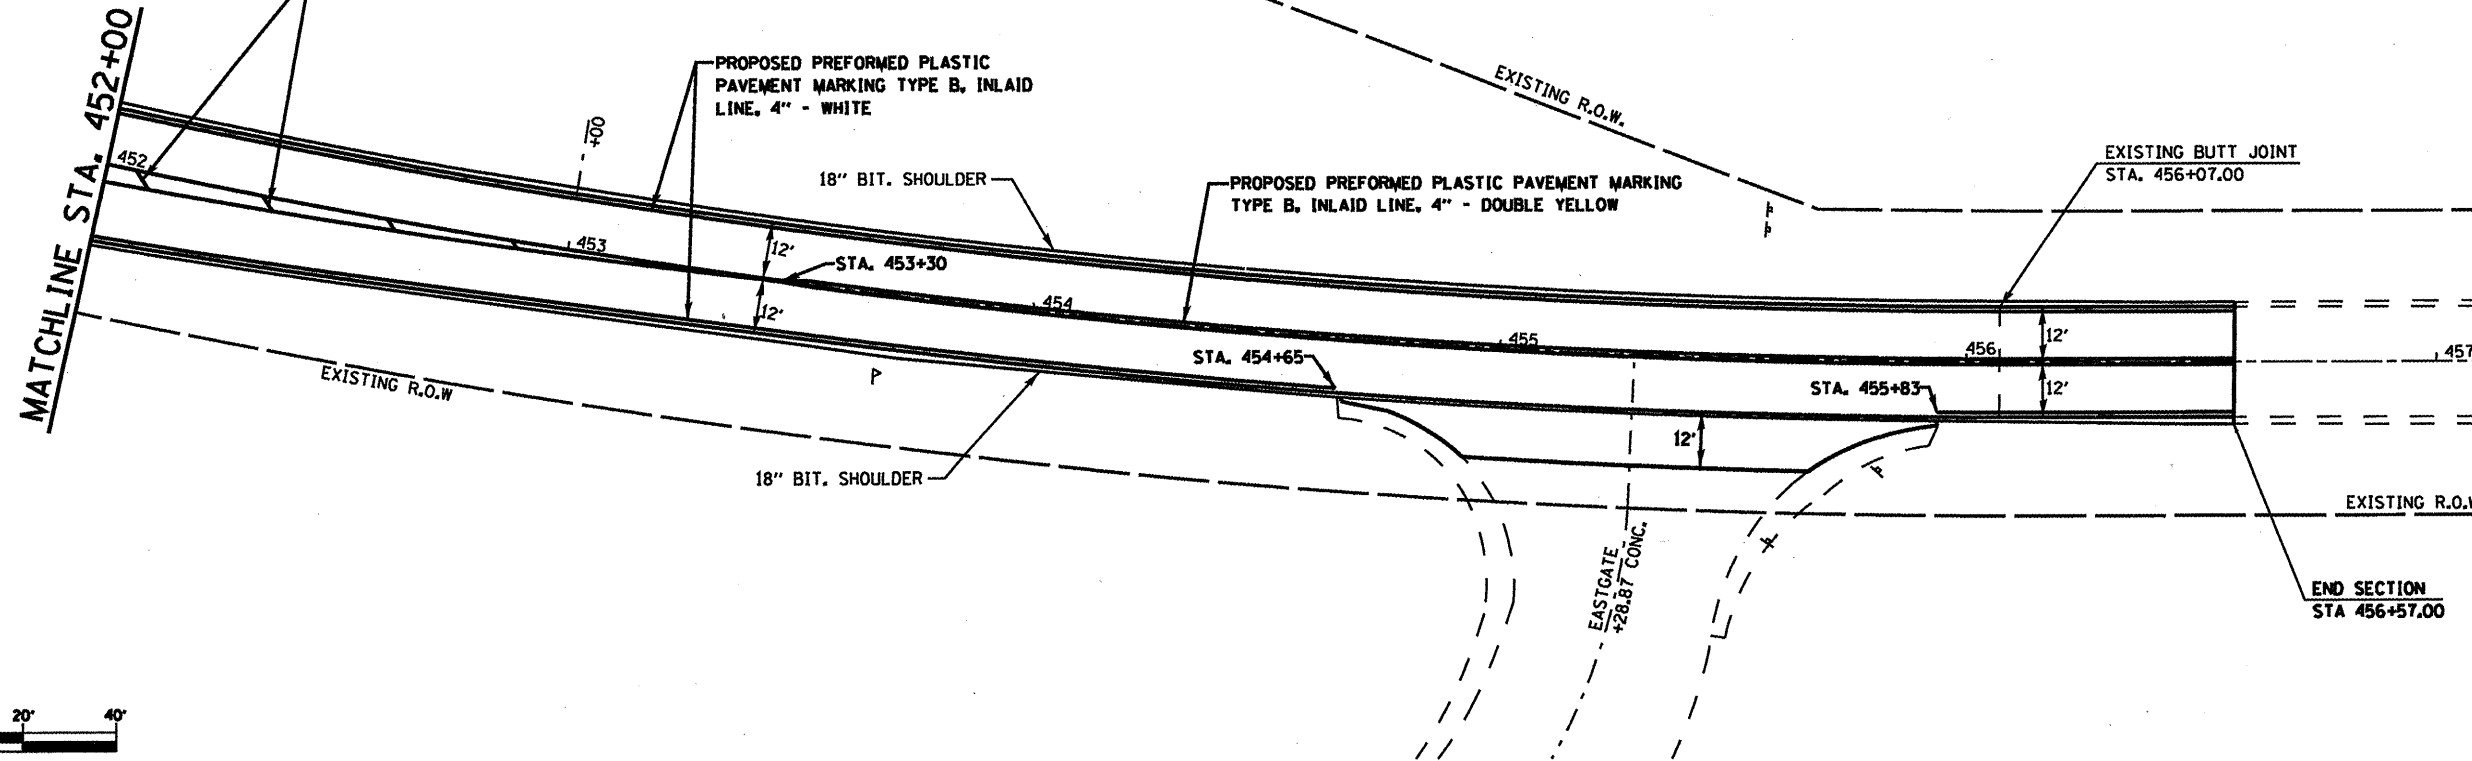

FILE NAME :	USER NAME : alfordb	DESIGNED -	REVISED -
ca:\pwork\pavdos\alfordb\08174224\087659-sht-plan.dgn		DRAWN -	REVISED -
		CHECKED -	REVISED -
		DATE -	REVISED -

STATE OF ILLINOIS
DEPARTMENT OF TRANSPORTATION

PAVEMENT MARKING / PLAN SHEET OLD US 50

SCALE: NONE SHEET NO. OF SHEETS

F.A.J. RTE.	SECTION	COUNTY	TOTAL SHEETS	SHEET NO.
32RS-3, 3IRS-3, IRS-1		ST. CLAIR	56	37
CONTRACT NO. 76069				
FED. ROAD DIST. NO. ILLINOIS FED. AID PROJECT				