


**BUTT JOINT DETAIL**  
 STA. 818+20 TO 818+50  
 STA. 819+82 TO 820+12

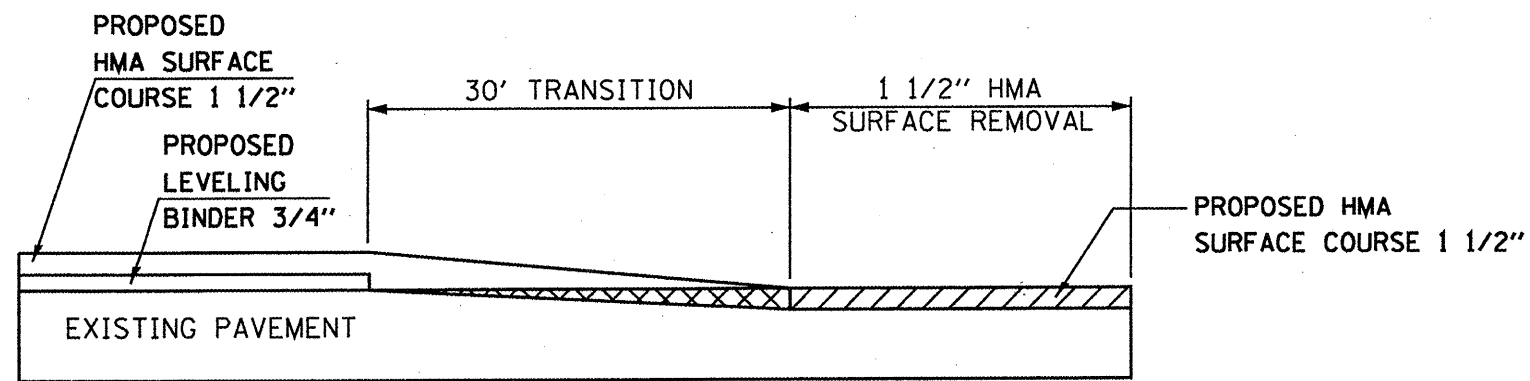

**SURFACE REMOVAL DETAIL**  
 STA. 710+96 TO 710+66  
 STA. 839+63 TO 839+93

FILE NAME =	USER NAME = alfordb	DESIGNED -	REVISED -
cd:\pe_work\peidot\alfordb\08174398\0876	76-shr-plendgn	DRAWN -	REVISED -
PLOT SCALE = 100,0000 ' / 1"		CHECKED -	REVISED -
PLOT DATE = 1/28/2018		DATE -	REVISED -

STATE OF ILLINOIS  
 DEPARTMENT OF TRANSPORTATION

**SURFACE REMOVAL DETAILS**

SCALE:	SHEET NO.	OF	SHEETS	STA.	TO STA.
--------	-----------	----	--------	------	---------

SBL RTE.	SECTION	COUNTY	TOTAL SHEETS	SHEET NO.
2	C25-2.26-2RS	MARION	12	12
FED. ROAD DIST. NO. ILLINOIS FED. AID PROJECT			CONTRACT NO. 76076	