

STATE OF ILLINOIS
DEPARTMENT OF TRANSPORTATION
DIVISION OF HIGHWAYS


**PROPOSED
HIGHWAY PLANS**

FAS ROUTE 1780 (OLD US 50)
SECTION DIST 8 RESURFACING 2010-3
PROJECT: RS-1780(122)
RESURFACING & PAVEMENT REPLACEMENT
ST. CLAIR, CLINTON COUNTY

C-98-058-10

| F.A.S. RTE. | SECTION | COUNTY | TOTAL SHEETS | SHEET NO. |
|-------------|---------------------------|--------------------|--------------------|-----------|
| 1780 | DIST 8 RESURFACING 2010-3 | ST. CLAIR, CLINTON | 33 | 1 |
| ILLINOIS | | | CONTRACT NO. 76D77 | |

FOR INDEX OF SHEETS, SEE SHEET NO. 2

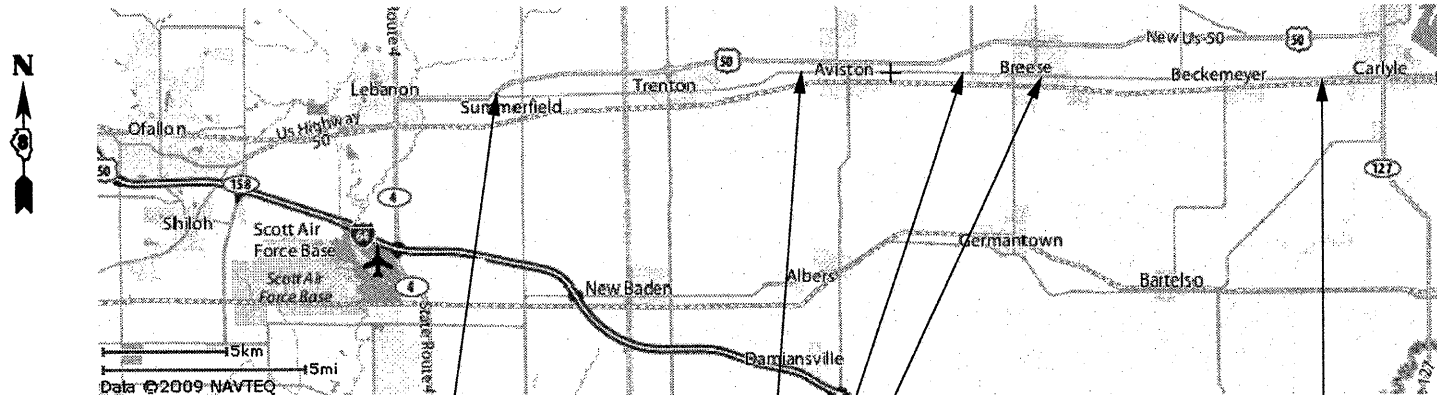


BEGINNING OF SECTION
LOCATION 1 STA. 10+00
Latitude: 38 36' 19.25" N
Longitude: 89 45' 47.72" W

END OF SECTION
LOCATION 3 STA. 145+97
Latitude: 30 36' 33.31" N
Longitude: 89 25' 17.27" W

BRIDGE AND URBAN AREA
OMISSIONS
SEE SHEETS 12 & 13 FOR
DETAILED LOCATIONS

2005 ADT = 10500 (ACTUAL)
2010 ADT = 11000 (ESTIMATED)
2020 ADT = 12100 (ESTIMATED)
SU = 6.7% MU = 1.7%

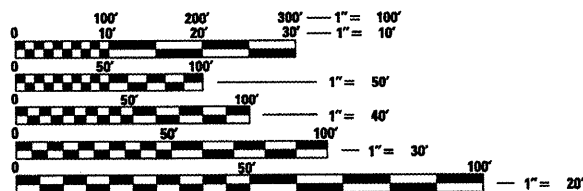

FULL SIZE PLANS HAVE BEEN PREPARED USING STANDARD
ENGINEERING SCALES. REDUCED SIZED PLANS WILL NOT
CONFORM TO STANDARD SCALES. IN MAKING MEASUREMENTS
ON REDUCED PLANS, THE ABOVE SCALES MAY BE USED.

J.U.L.I.E.
JOINT UTILITY LOCATION INFORMATION FOR EXCAVATION
1-800-892-0123
OR 811

PROJECT ENGINEER: TIM PADGETT (618) 346-3284
PROJECT MANAGER: MIKE LANTER (618) 304-9946

CONTRACT NO. 76D77

GROSS LENGTH = 19.900 MILE
NET LENGTH = 13.168 MILE

STATE OF ILLINOIS
DEPARTMENT OF TRANSPORTATION
DIVISION OF HIGHWAYS

SUBMITTED January 29, 2010

Mary C. Janis
DEPUTY DIRECTOR OF HIGHWAYS, REGION ENGINEER

March 19, 2010
Scott E. Stitt, P.E.
ACTING ENGINEER OF DESIGN AND ENVIRONMENT

March 19, 2010
Christine M. Reeder
DIRECTOR OF HIGHWAYS, CHIEF ENGINEER

**PRINTED BY THE AUTHORITY
OF THE STATE OF ILLINOIS**