


TYPICAL SECTION

IL 148

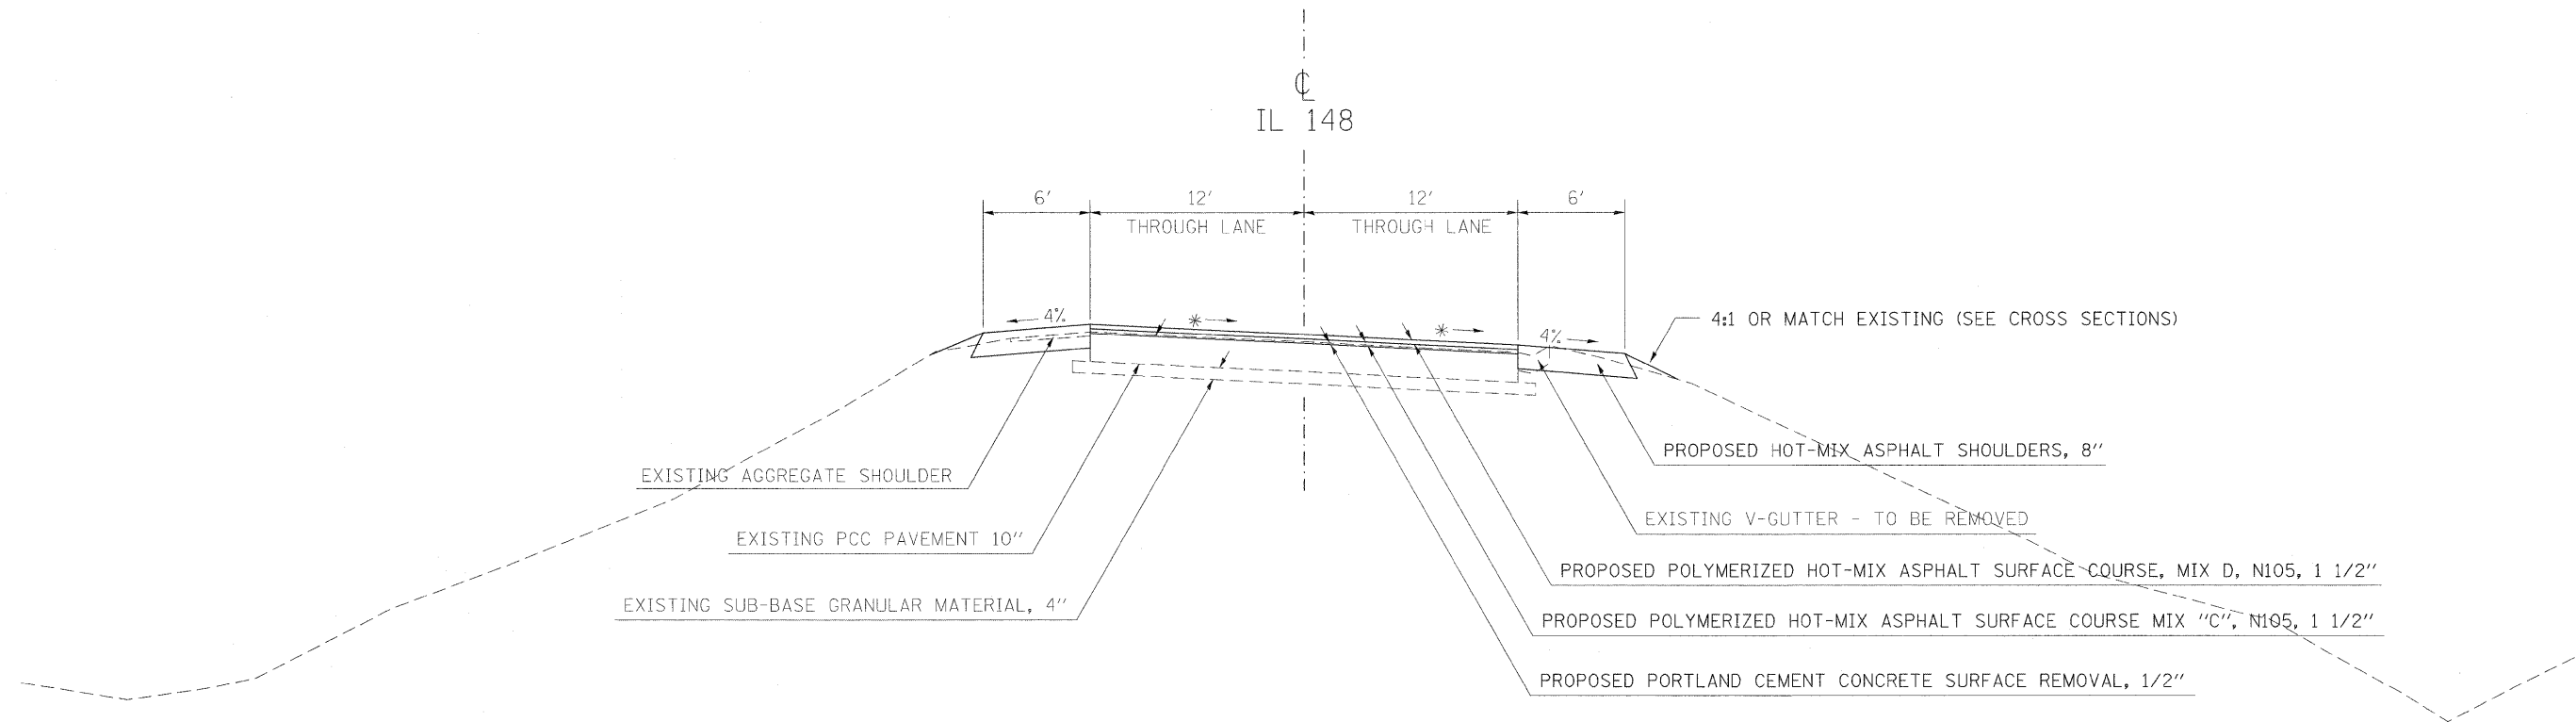

TO BE USED

STA. 30+00 TO 43+53.90

* MATCH EXISTING SLOPE

FILE NAME =	USER NAME = nseosp	DESIGNED -	REVISED -	STATE OF ILLINOIS DEPARTMENT OF TRANSPORTATION	TYPICAL SECTION				F.A. RTE.	SECTION	COUNTY	TOTAL SHEETS	SHEET NO.
et\pwork\pwork\seosp\d0113864\78113	ht-misc.dgn	DRAWN -	REVISED -						148/37	113(N-1)	WILLIAMSON	91	6
	PLOT SCALE = 5,0000 1 / IN.	CHECKED -	REVISED -		SCALE: SHEET NO. OF SHEETS STA. TO STA.				CONTRACT NO. 78113				
	PLOT DATE = 1/28/2010	DATE -	REVISED -		ILLINOIS FED. AID PROJECT								