


TYPICAL SECTION

IL 148

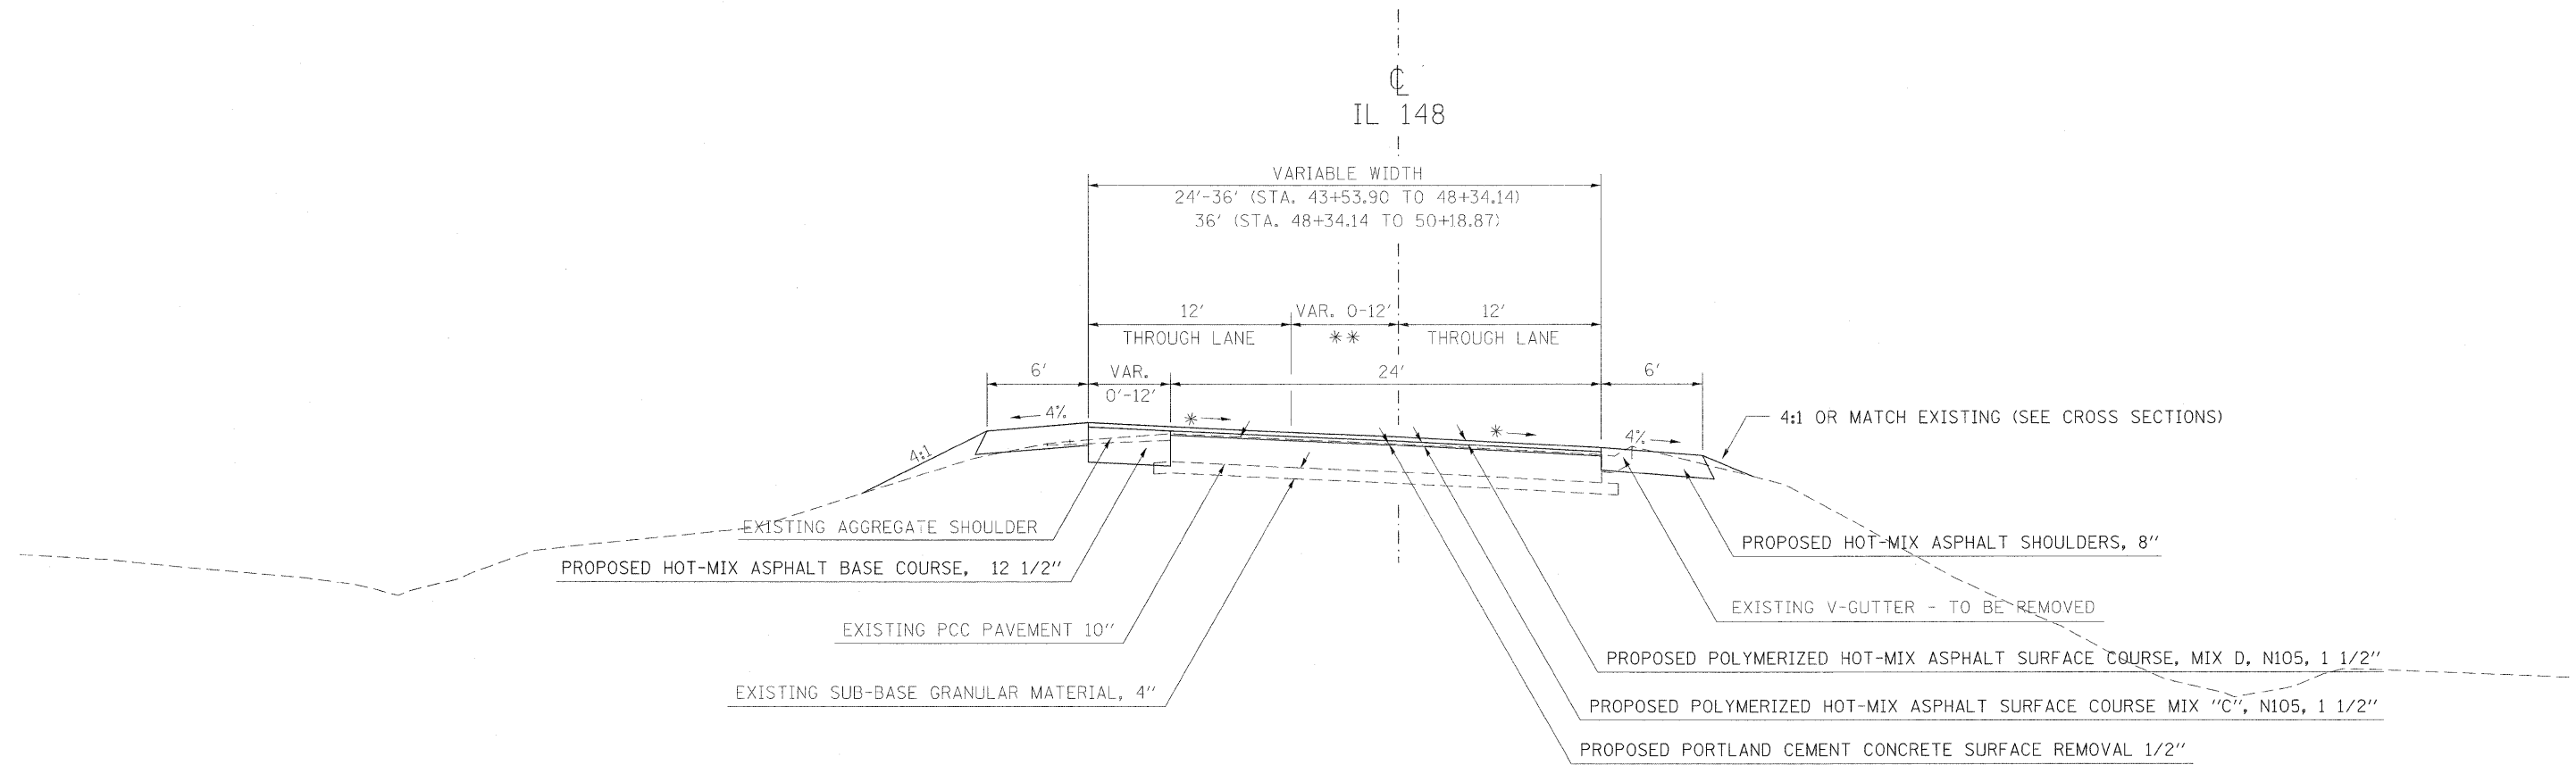

TO BE USED

STA. 43+53.90 TO 50+18.87

- * MATCH EXISTING SLOPE
- ** VARIABLE WIDTH PAINTED MEDIAN (STA. 43+53.90 TO 48+34.14)
12' LEFT TURN LANE (STA. 48+34.14 TO 50+18.87)

| | | | | | | | | | | | | | |
|--|---------------------|------------|---|---|------------------------|--|--------------------|--|--------------|------------|--------|-----------------|--------------|
| FILE NAME = | USER NAME = rnoasdp | DESIGNED - | REVISED - | STATE OF ILLINOIS DEPARTMENT OF TRANSPORTATION | TYPICAL SECTION | | | | F.A. RTE. | SECTION | COUNTY | TOTAL SHEETS | SHEET NO. |
| c:\pwork\pwork\dot\roasdp\d0113864\78113-ht-misc.dgn | DRAWN - | REVISED - | 148/37 | | | | | | 113(N-1) | WILLIAMSON | 91 | 7 | |
| PLOT SCALE = 5.0000' / IN. | CHECKED - | REVISED - | SCALE: SHEET NO. OF SHEETS STA. TO STA. | | | | CONTRACT NO. 78113 | | | | | | |
| PLOT DATE = 1/28/2010 | DATE - | REVISED - | ILLINOIS FED. AID PROJECT | | | | | | | | | | |