


TYPICAL SECTION

IL 148 / IL 37

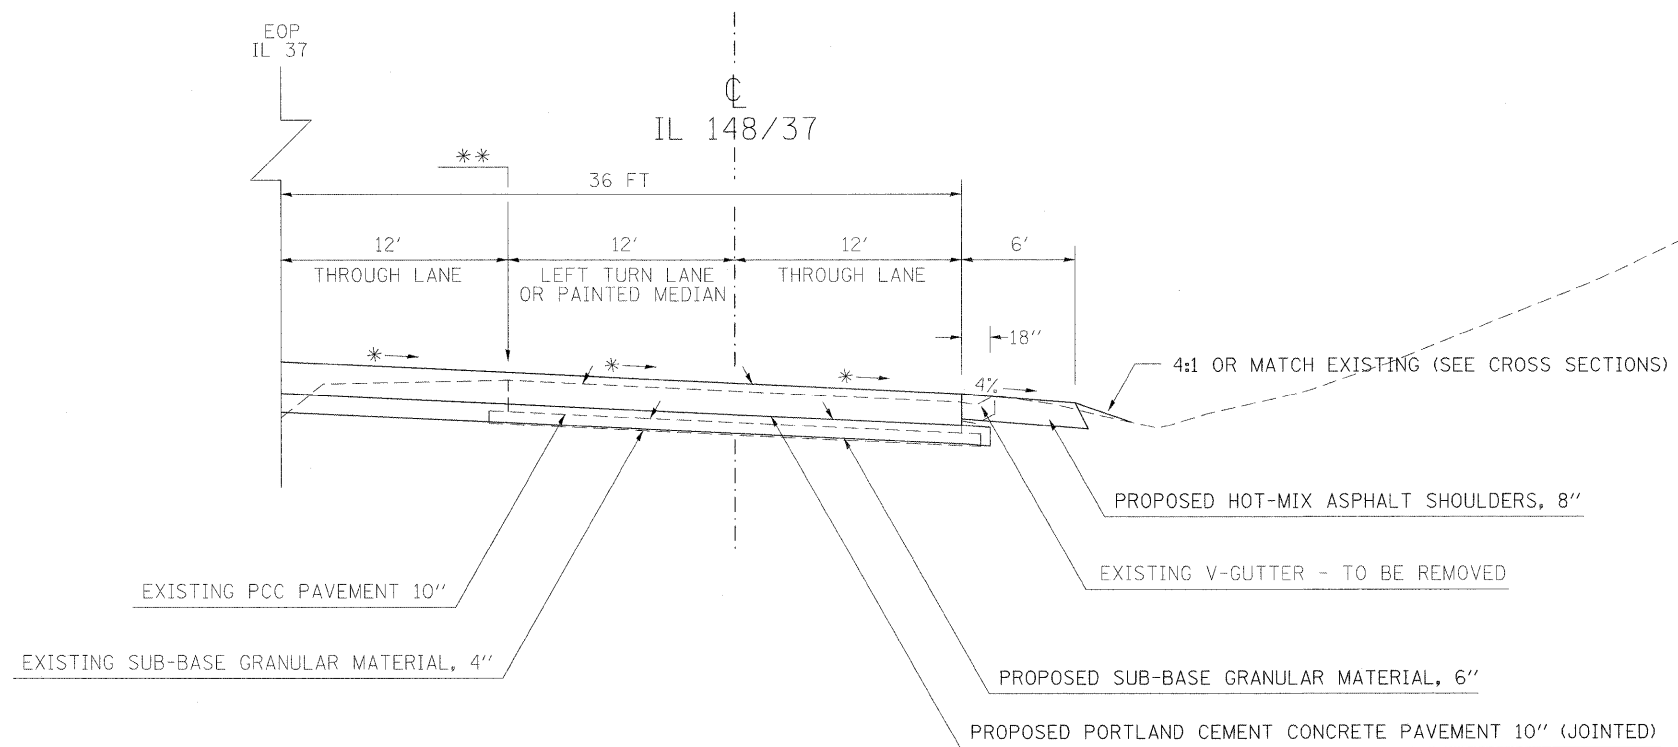

TO BE USED

STA. 50+18.87 TO 52+47.07

- * SEE CROSS-SECTION SHEETS FOR SLOPES AND PAVEMENT ELEVATIONS
- ** EXISTING AGGREGATE SHOULDER (STA. 50+18.87 TO 50+97.3) LT.
EXISTING TYPE B GUTTER AT RADIUS (STA. 50+97.3 TO 52+47.07) LT.

FILE NAME =	USER NAME = nnaosp	DESIGNED -	REVISED -	STATE OF ILLINOIS DEPARTMENT OF TRANSPORTATION	TYPICAL SECTION				F.A. RTE.	SECTION	COUNTY	TOTAL SHEETS	SHEET NO.
ct:\pw_work\pwwdot\naosp\d0113864\78113-ht-misc.dgn	DRAWN -	REVISED -	REVISED -						148/37	113(N-1)	WILLIAMSON	91	8
	PLOT SCALE = 5.0000 ' / IN.	CHECKED -	REVISED -		SCALE: SHEET NO. OF SHEETS STA. TO STA.				CONTRACT NO. 78113				
	PLOT DATE = 1/28/2010	DATE -	REVISED -						ILLINOIS FED. AID PROJECT				